


Vacated by the Village of Flushing, Ohio
The 4 day of Nov. 1952 Ordinance No. 480
Clerk Egnes Doris Mayor R.C. Barnick

MISC. RECORD Vol. 3 Page 546

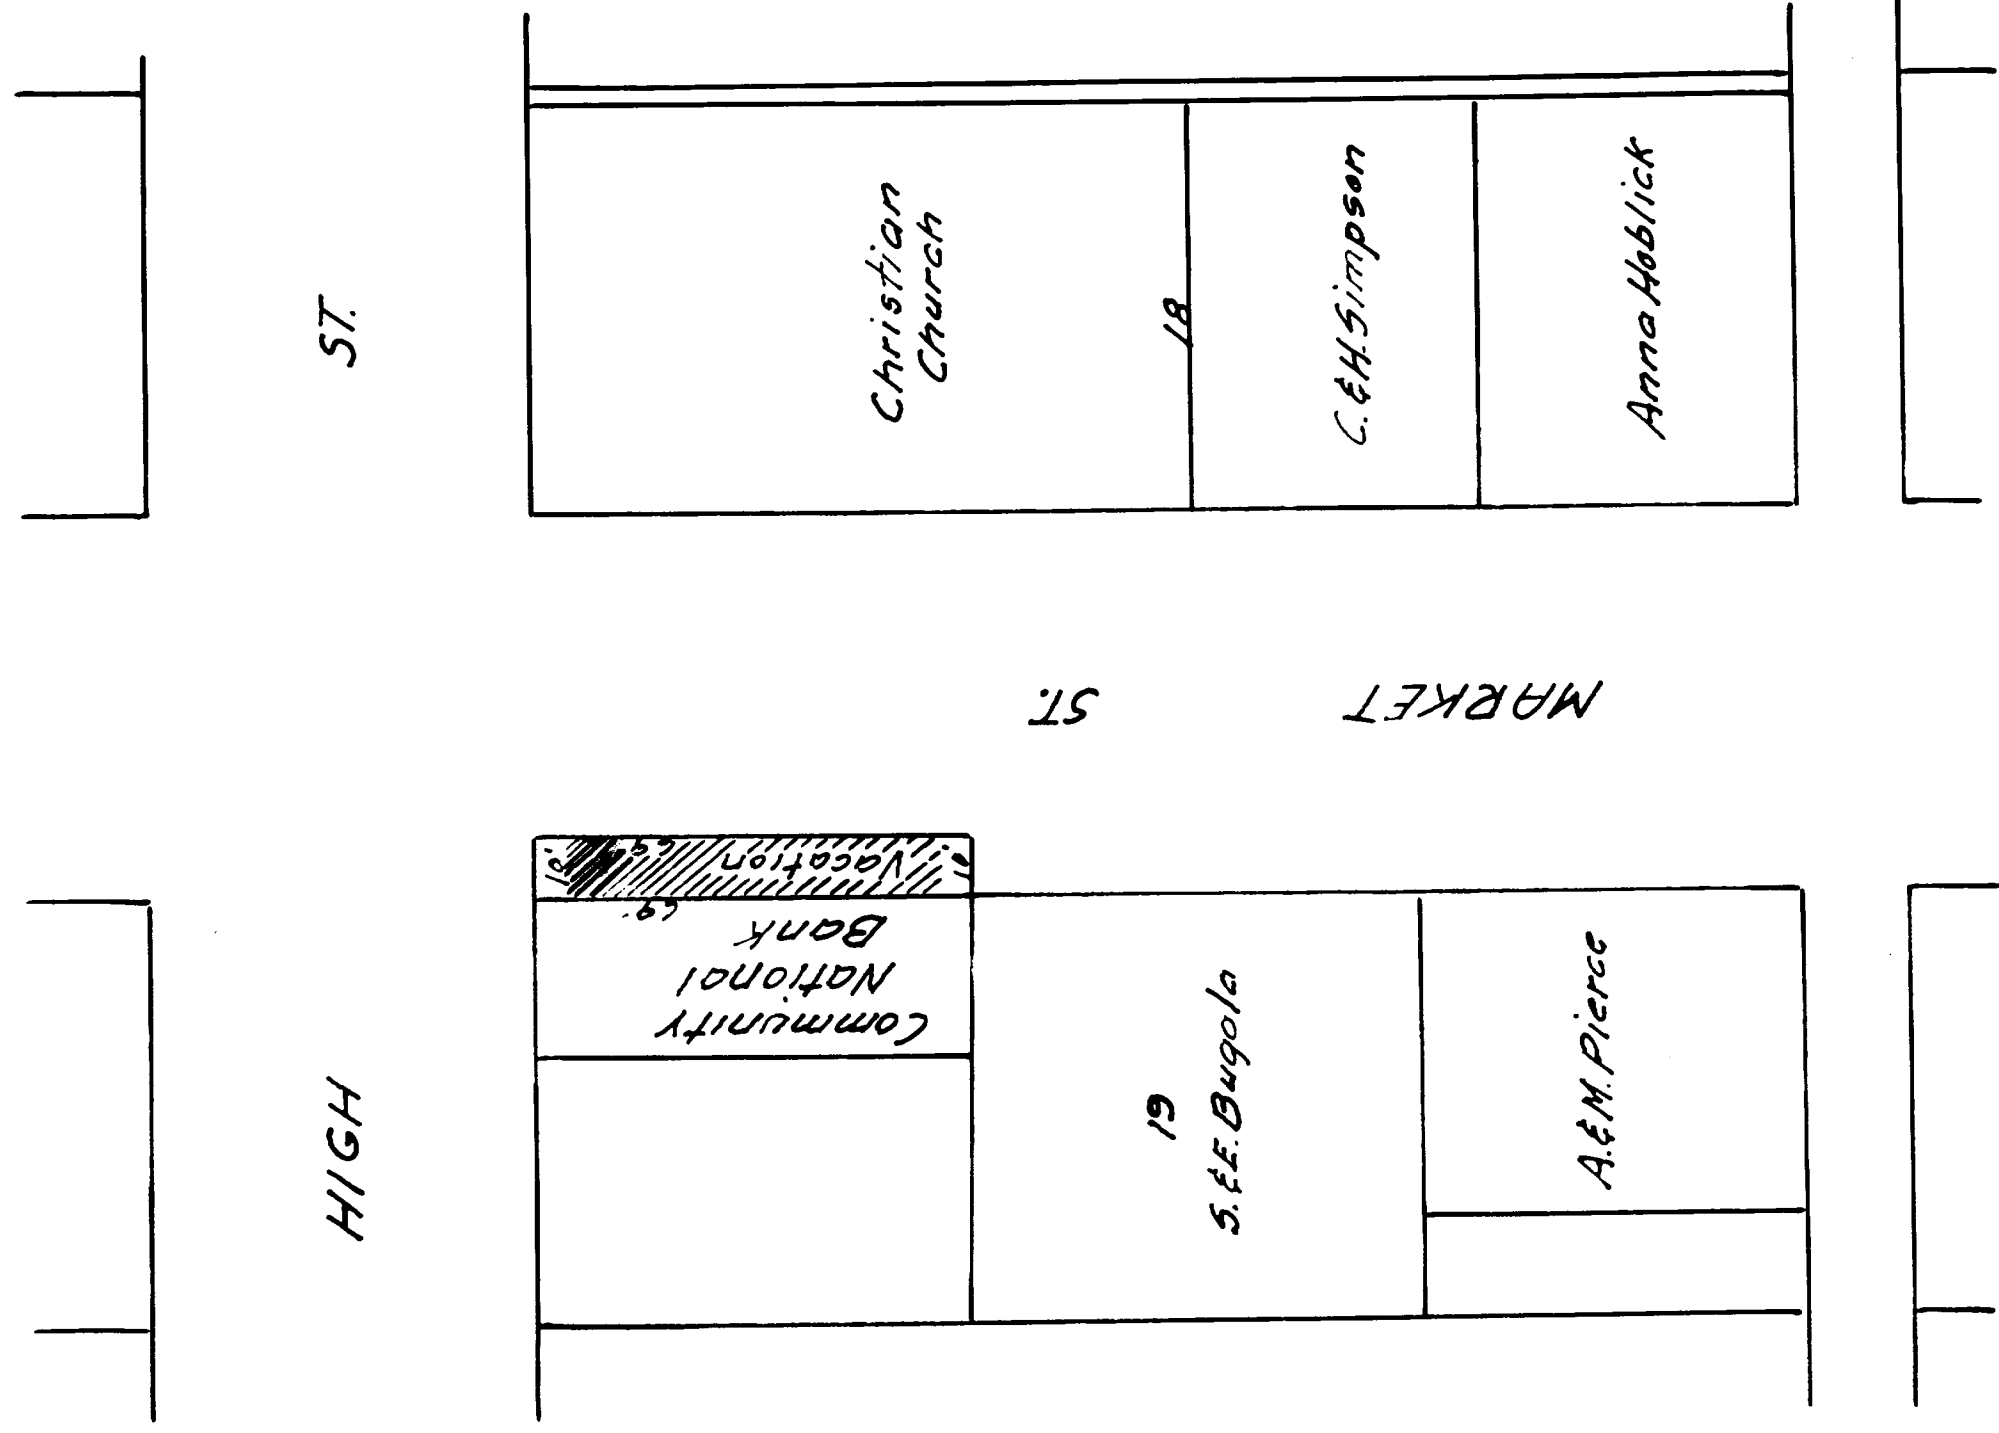

5371

Received for Record DEC 30 1953
 AT 2:48 O'CLOCK P.M.
 RECORDED DEC 30 1953
 In Belmont County Record of PLATS
 VOLUME 11 PAGE 26
 Recorder

\$7.50 PAID

Transferred
 Dec. 24, 1953
 W.T. Mc Cart, Auditor
 F.A.S. Deputy 10¢ fee Pd.

Transferred On Tax Map
 R.J. Boccabella
 County Engineer

VACATION
 FLUSHING, OHIO.
 Scale 1" = 30'
 Dec. 1953.
 M.L. Herbert, Surveyor