

CAB C SLIDE 28

5598
 Received for Record JAN. 21, 1954
 AT 8:43 O'CLOCK A.M.
 Recorded JAN. 21, 1954
 IN Belmont County Record of PLATS
 VOLUME 11, PAGE 27
 NICK MUMAS, RECORDER
 \$5.00 PAID

DEDICATION

I, the undersigned Bessie Belle Garrett, being the sole owner of the real estate represented by this plat, hereby dedicate to Belmont County, for road purposes, all the roadway shown within the area of the plat.

In witness whereof I hereunto set my hand this 5th day of November 1953.

WITNESS
 Bessie Belle Garrett

STATE OF OHIO }
 BELMONT COUNTY }

Signed and acknowledged
 before me, a Notary Public, this 5th day of November 1953.

David B. Cooper
 Notary Public.

ENGINEER'S CERTIFICATE

I, the undersigned, hereby certify that this plat was prepared by me from actual survey; that the monuments shown hereon are in place; and that bearings are magnetic.

Frank H. Frazier
 REG. ENGR. SURVEYOR
 OHIO 515


Approved by Belmont County Commissioners
 by resolution dated Nov. 9, 1953.

Secretary.

AREA	
SECTION 32	1.00 AC
Total	1.02 AC
Area of Road	0.11 AC

TRANSFERRED
 NOV. 10, 1953
 W. T. McCOMB, AUDITOR
 R. A. S. Deputy

Approved by Belmont County Engineer: November 9th 1953

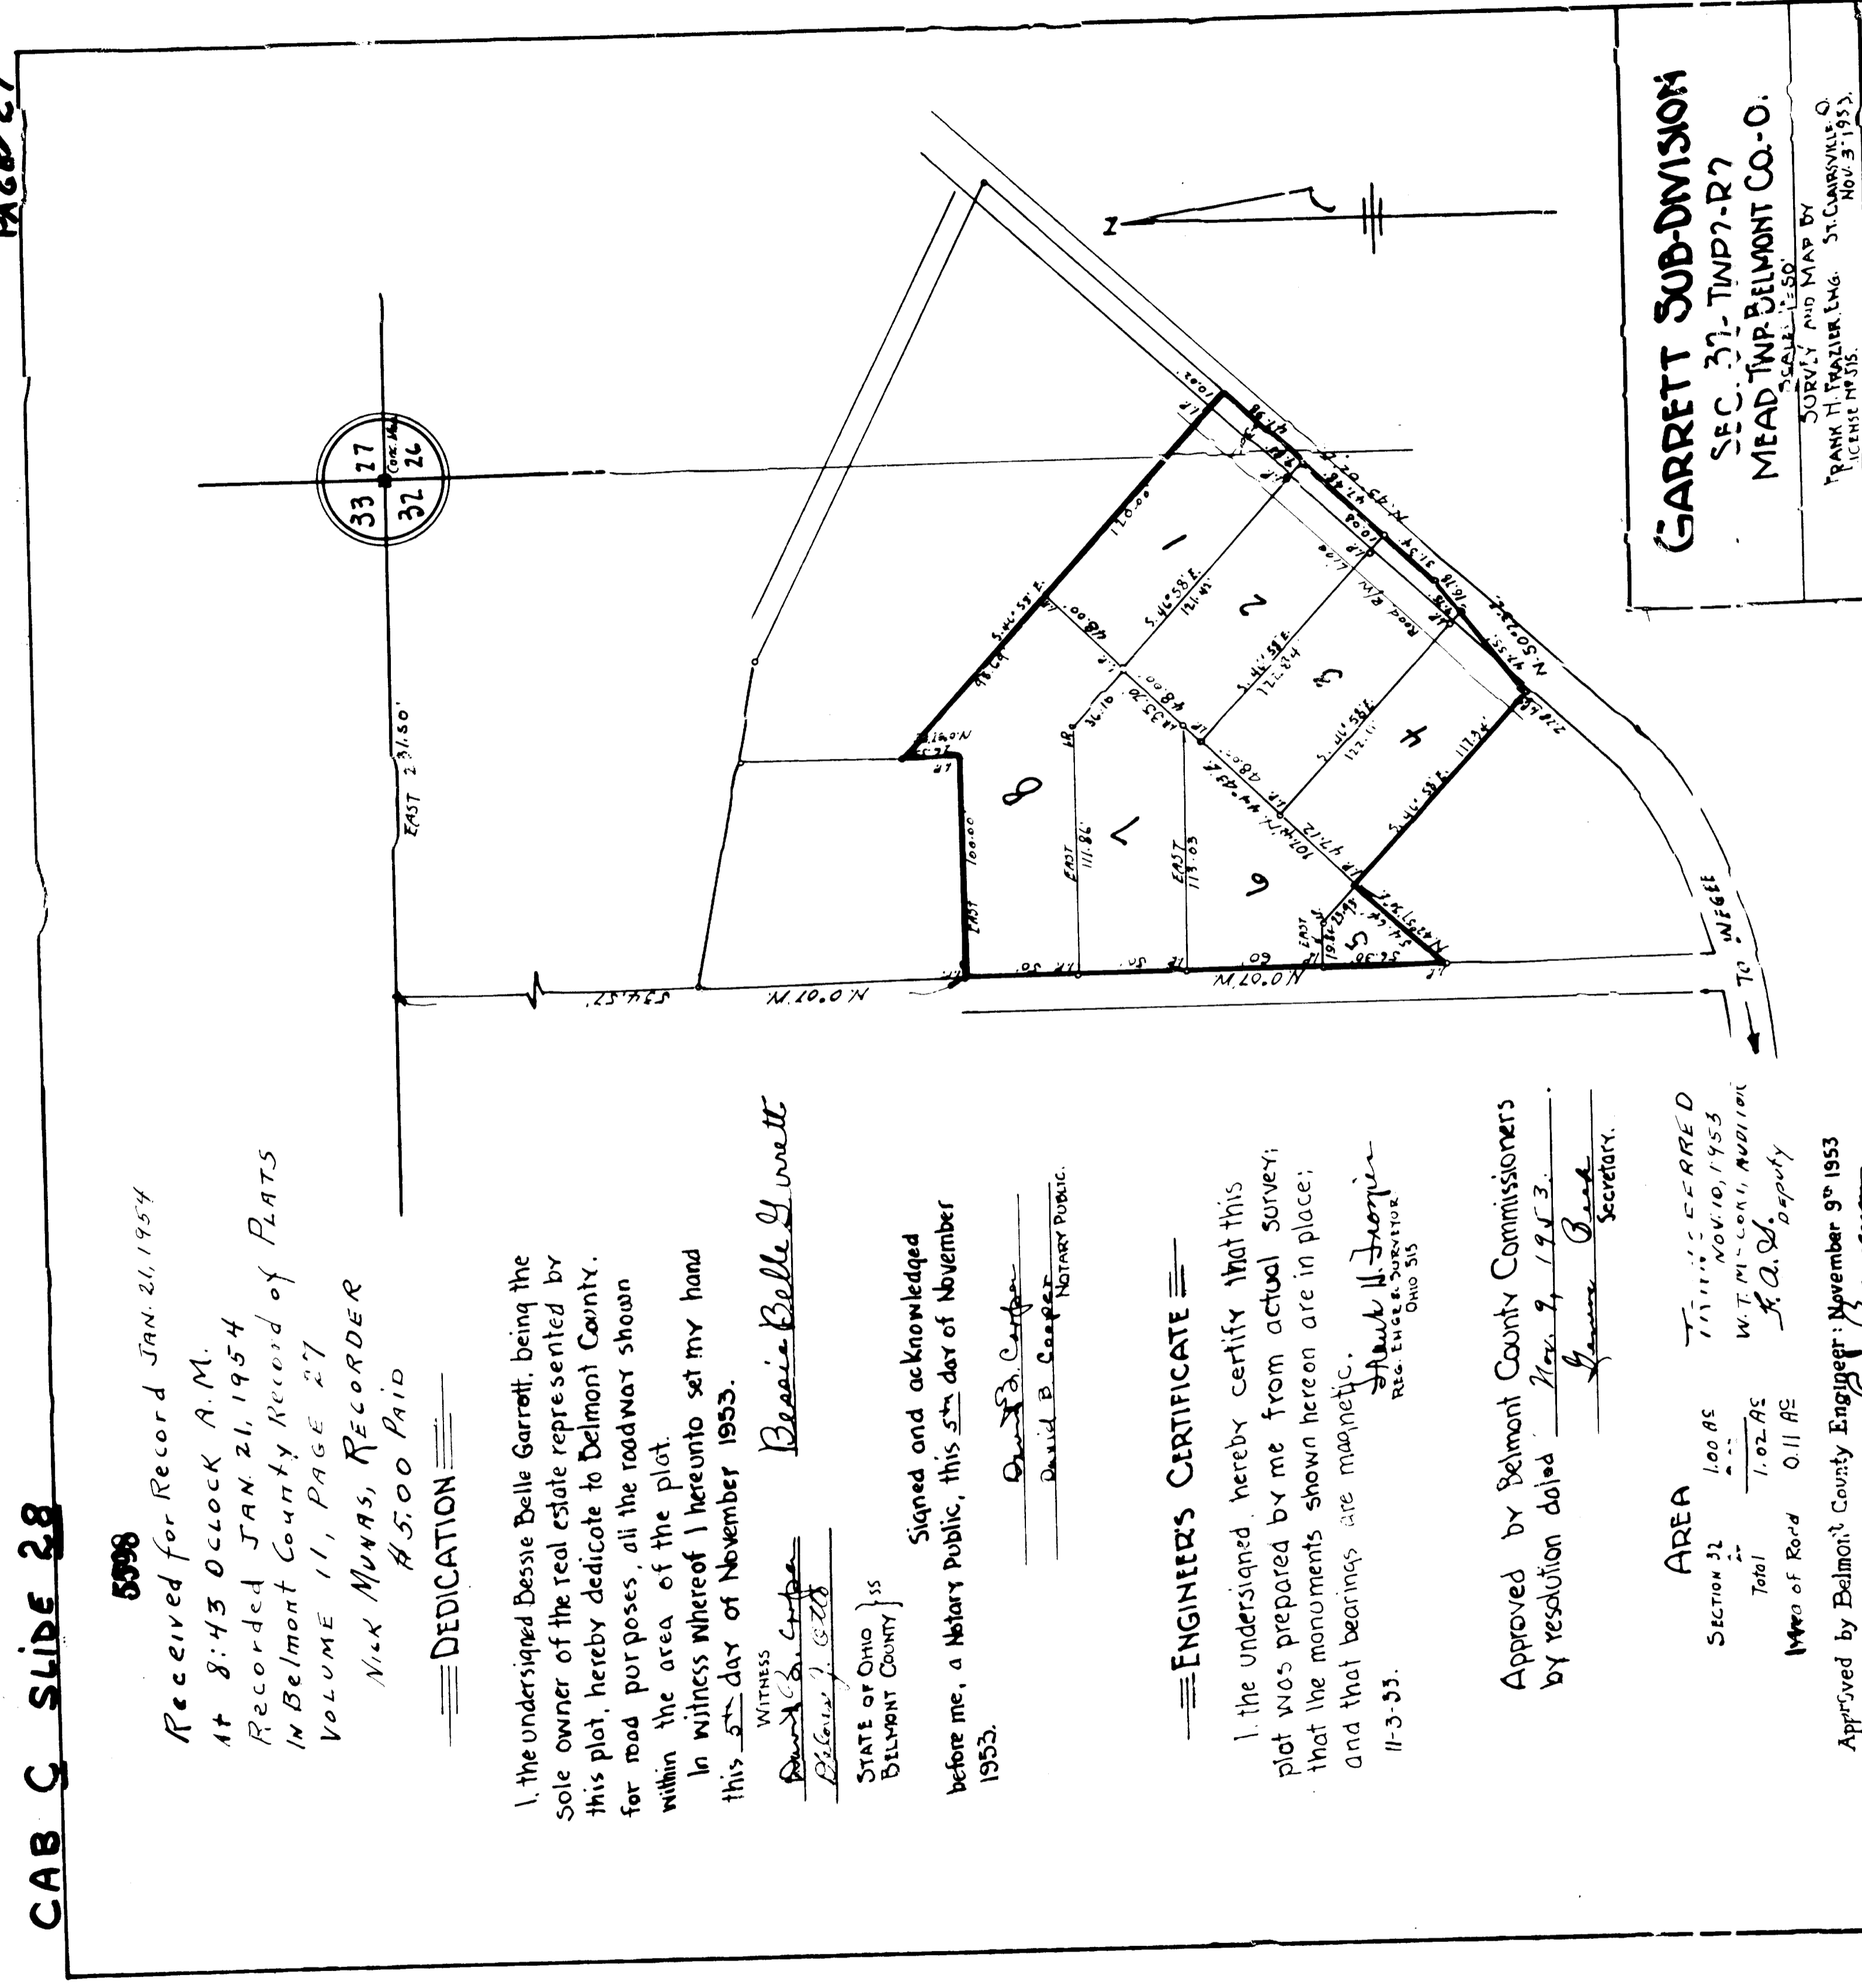

GARRETT SUB-DIVISION
 SEC. 32, TWP 7-R7
 MEAD TWP BELMONT CO.-O.
 SCALE 1"=50'
 SURVEY AND MAP BY
 FRANK H. FRAZIER, ENGR. ST. CHARLES, MO.
 LICENSE 11535, NOV. 3, 1953.