

on February 17, 1951, passed an ordinance authorizing the annexation.

signed in the County of Belmont, Sec. 36, T. 2, R. 2, in Belvoir Township and adjacent to Bellaire; respectfully petition that the said described territory containing 55.457 acres be annexed to the City of Bellaire. Signed by 48 adult freeholders.

W.T. McCall

Deputy

County Engineer
Plat approved this 27th day of December 1953
E. J. Boccabella

County Commissioners
Read, approved and signed this 3rd day of August 1953
Clyde C. Hardisty
Austin C. Furbie
V. Dale West


504
Bellaire Resolution
That Louis Oliveto be appointed agent for the petitioners in the piece and siting of Carl Faubert described.

8305

RECEIVED FOR RECORD
AT 12:01 O'CLOCK P.M.
RECORDED JULY 28, 1954
IN BELMONT COUNTY RECORD OF PLATS
VOLUME 11 PAGE 31

Nick Humad RECORDER

\$8.50 PAID

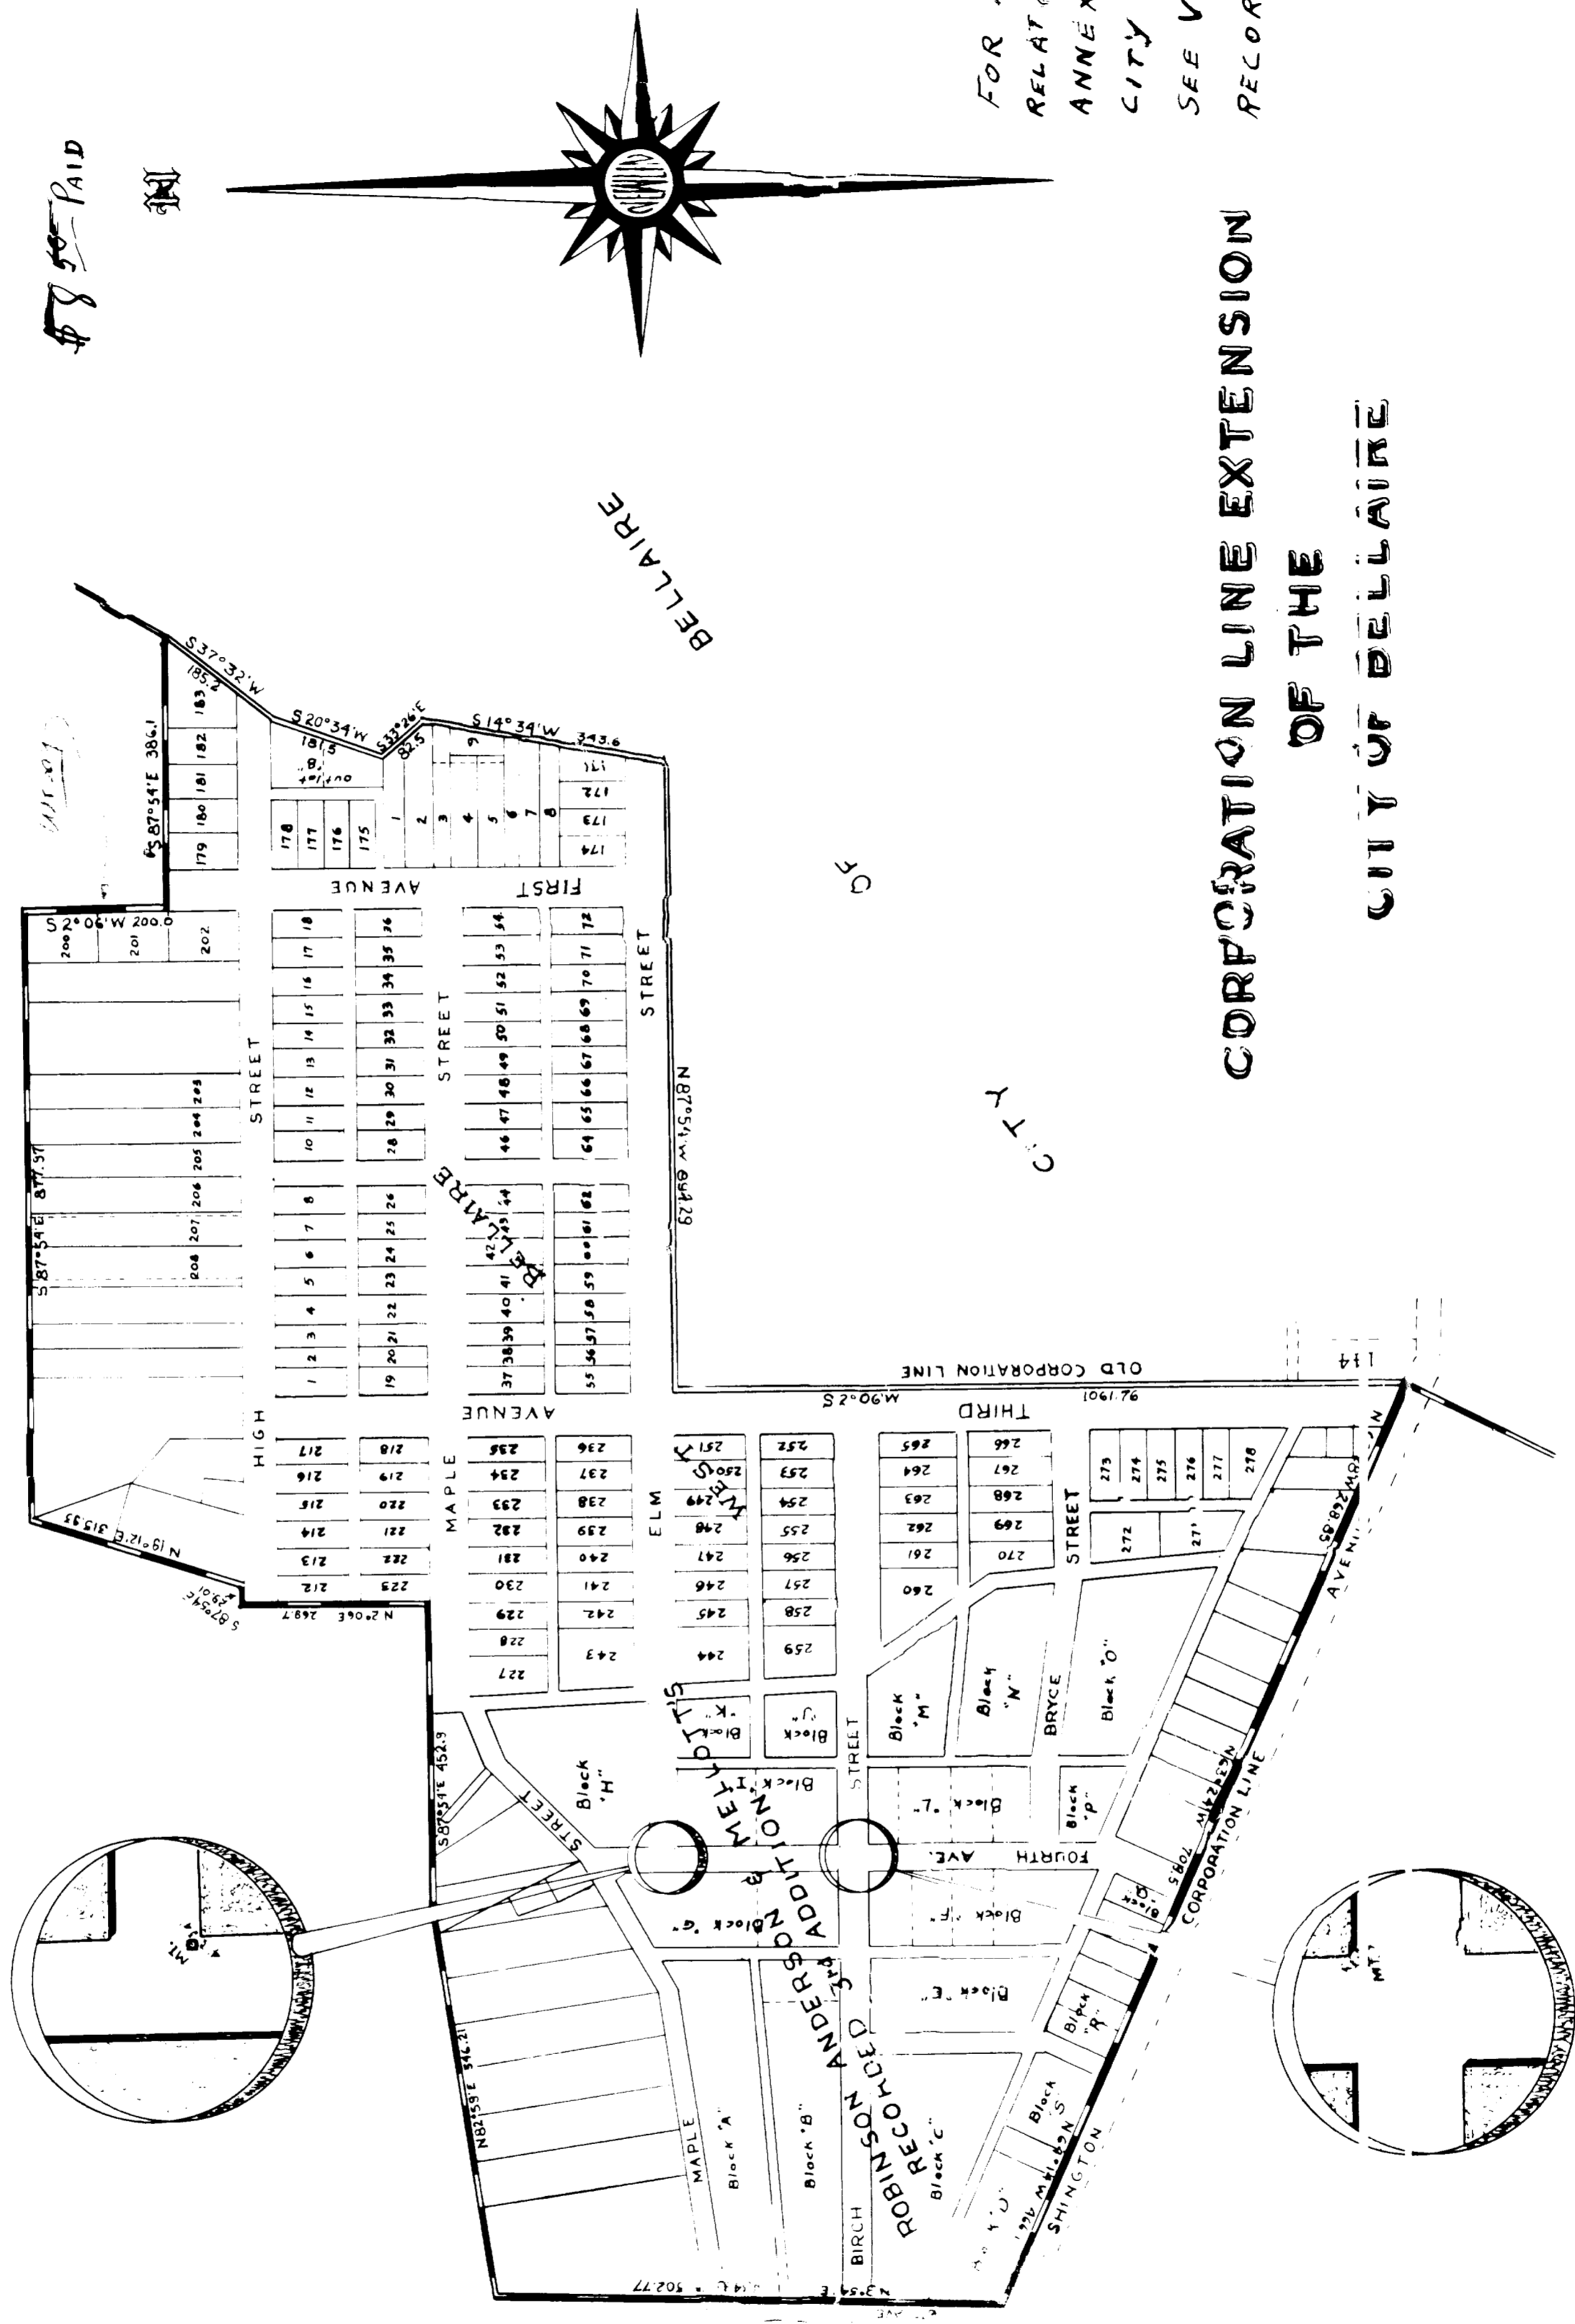

FOR PROCEEDINGS
RELATIVE TO THE
ANNEXATION OF
CITY OF BELLAIRE
SEE VOL. 100 PAGE 12
RECORD OF DEEDS.

CORPORATION LINE EXTENSION
OF THE
CITY OF BELLAIRE