

Certificate  
I, hereby certify that this map is correct &  
that the measurements indicated are from  
actual survey & that iron pins are planted  
on the corners.

*M. L. Herbert*  
Surveyor

Street 0.18 Acre  
Lots 1.749 "

Dedication.  
Know all men by these presents that We the  
undersigned owners, do give grant bargain  
& forever dedicate to the Village of St. Clairsville  
Ohio, the Street as shown on this Plat for  
Public Use.

*John G. ...*  
*Ron ...*  
*...*  
*Mary ...*

*Jenny Stambols*  
*...*  
*...*  
*...*  
*...*

Acknowledgment  
State of Ohio County of Belmont s.s. Before  
me a Notary Public in and for said county  
Personally appeared the above owners,  
who acknowledged that they did sign the foregoing  
Instrument & the same is their free act and deed

In Testimony whereof I have hereunto set my hand  
and Official Seal at *Bellvue* this *23rd* day of *July* 1955


(Seal)

*H. E. Pinzone*  
Notary Public  
Belmont County, Ohio  
My Commission Expires Feb. 21, 1956

Approved by the Commissioners of Belmont County  
this *19th* day of *Sept.* 1955  
Resolution No. \_\_\_\_\_ Clerk *James ...*

Approved by the Planning Board  
this *23* day of *Nov* 1955  
pres. *Geo. B. Reine*  
Sec \_\_\_\_\_

Attest my hand and the seal of the Village of St. Clairsville, Ohio,  
this *21st* day of *November* 1955  
Mayor *W. B. ...*  
Ordinance No. *738*

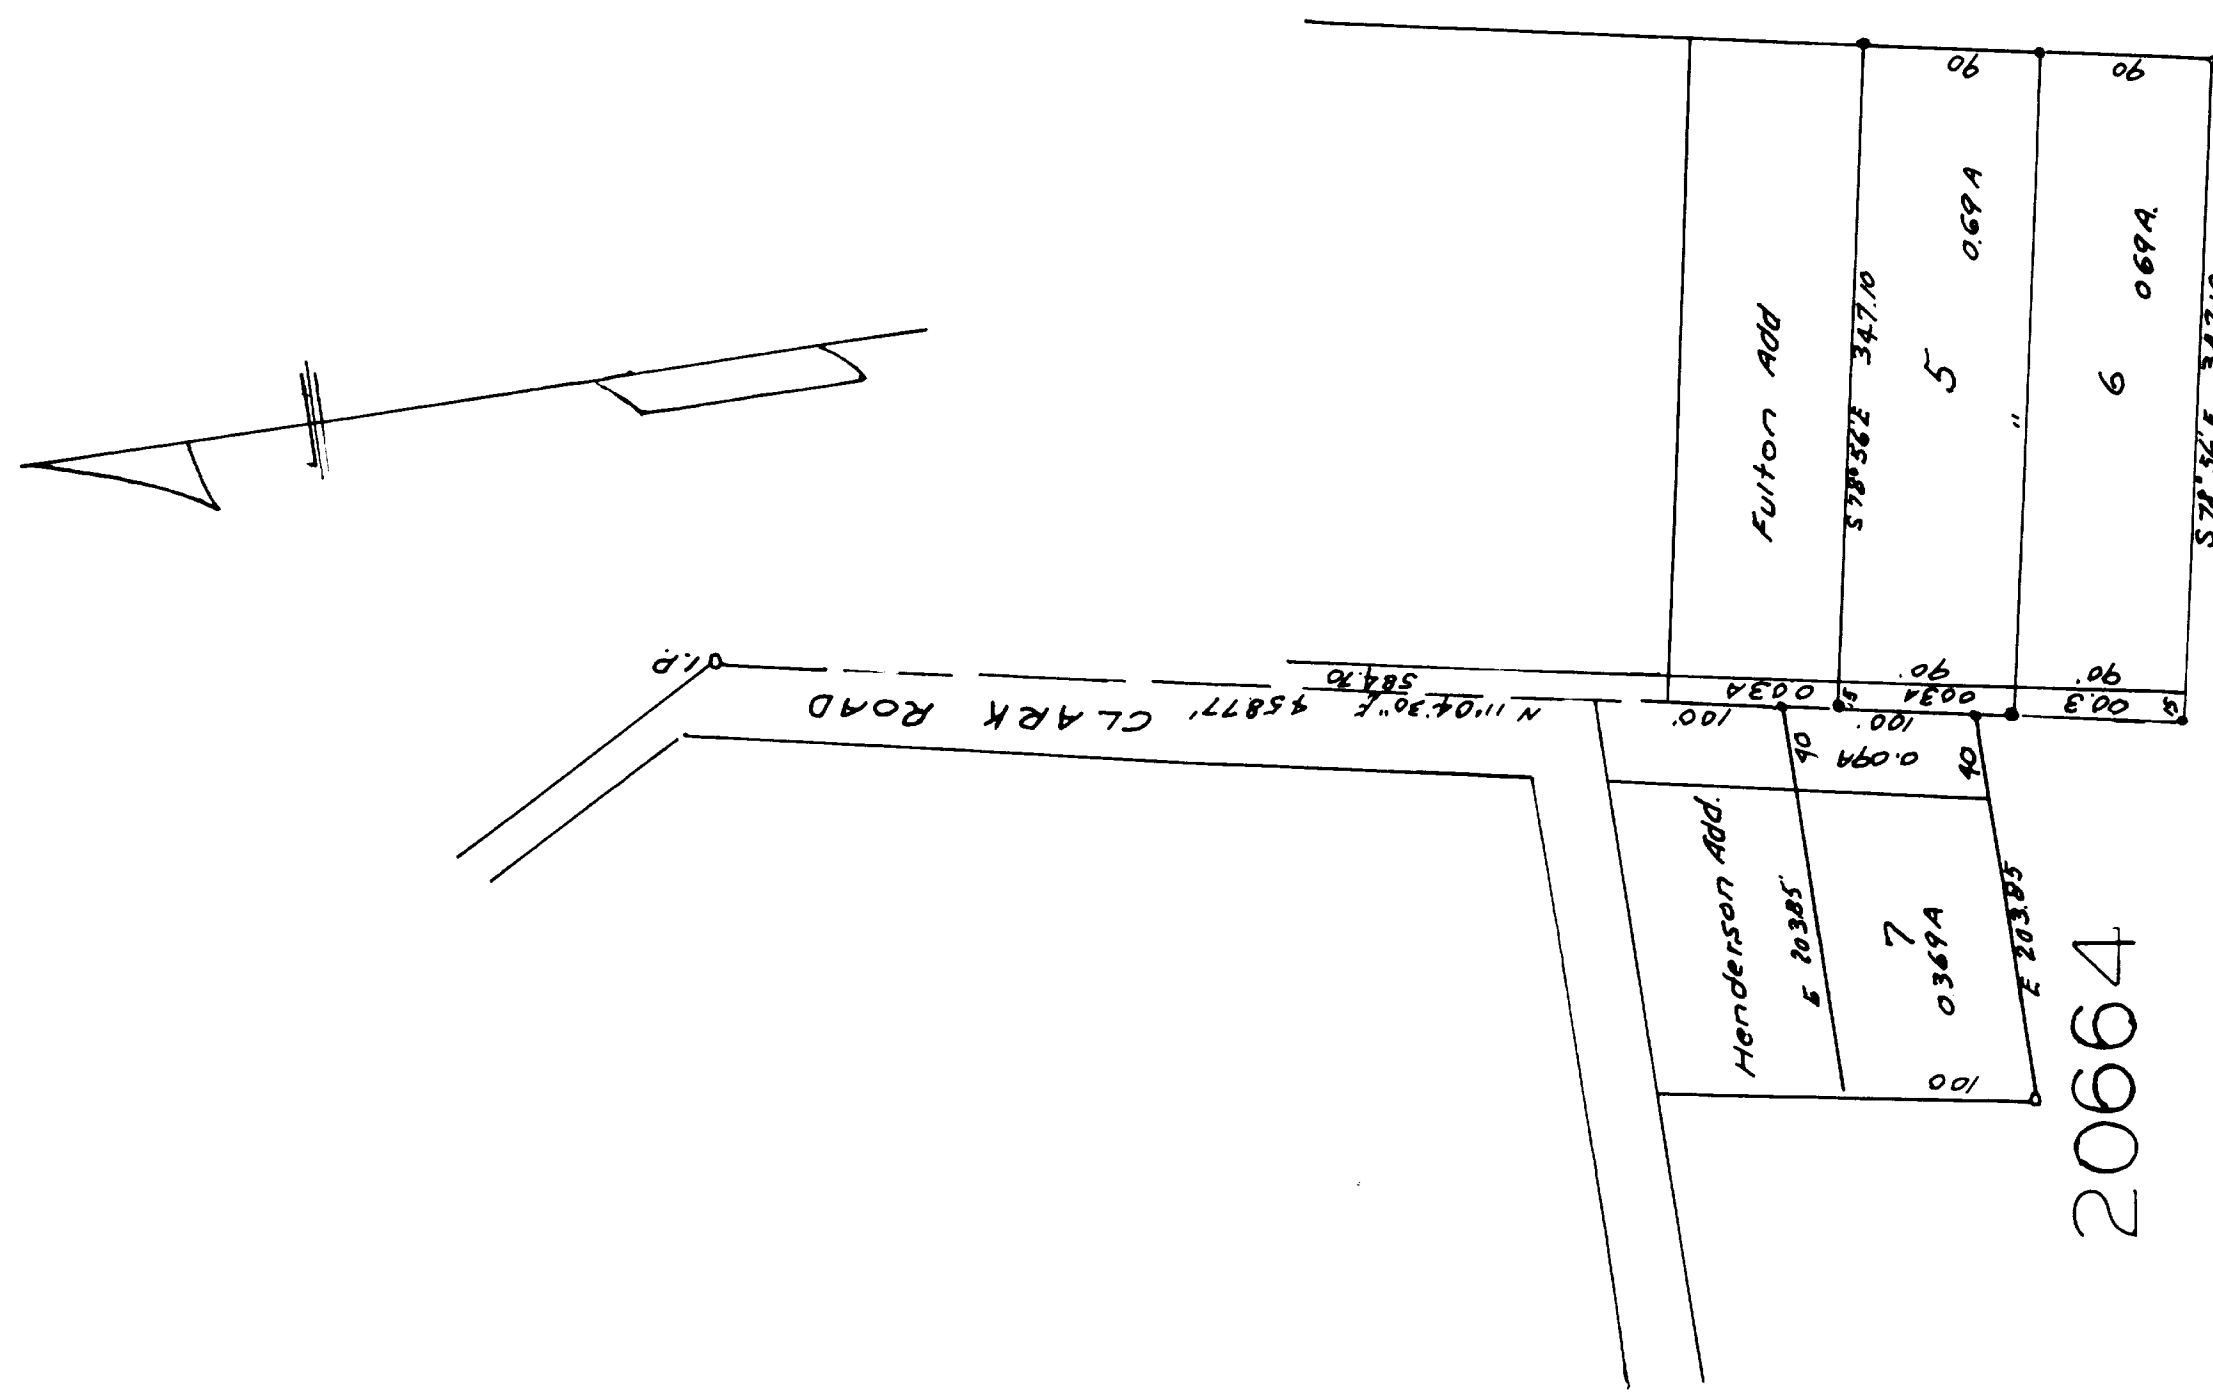

20664

Received for Record October 16, 1956  
AT 9:48 O'CLOCK A M  
RECORDED OCTOBER 16, 1956  
In Belmont County Record of PLATS  
VOLUME 11 PAGE 54  
*Nick ...* RECORDER

MEHALLIS ADDITION  
ST CLAIRSVILLE, OHIO

SCALE 1"=100'

TAX MAP TRANSFER  
OK By *R. J. Buccabella*  
County Eng.  
R. J. BUCCABELLA 2/2/56

TRANSFERRED  
FEB 1 1968  
W. T. McCort, Auditor  
*P. ...* Deputy  
Feb. 30 1968

\$6.50 PAID

FILED

AUG - 2 1955  
W. T. McCORT  
COUNTY AUDITOR

FILED

8-1-55  
GENEVA BECK, CLERK  
BELMONT COUNTY COMMISSIONERS