

Dedication

Know all men by these presents, that we, The Clifford Development Corporation, Margaret C. Troll, Maradon W. Troll & Katharine Development Corporation, Margaret C. Troll, Maradon W. Troll & Katharine The undersigned OWNERS Margaret C. Troll (T. Hart) Maradon W. Troll Katharine J. Hart Do give, grant bargain and forever dedicate this city in fact Street as shown on this Plat to the Village of St. Clairsville, Ohio. For Public Use.

Certification


I hereby certify that this is a correct Plat, that the measurements and bearings as indicated are from actual survey. And that iron pins are planted on all corners.

J. L. Herbert
SURVEYOR

Approved by the Planning Board

This 17 day of June 1957
Clark William D. Taylor President Joe B. Reine

Accepted by the Village of St. Clairsville, Ohio.
This 15 day of July 1957 Ordinance No. 764
Clark William D. Taylor Mayor W. K. Turner

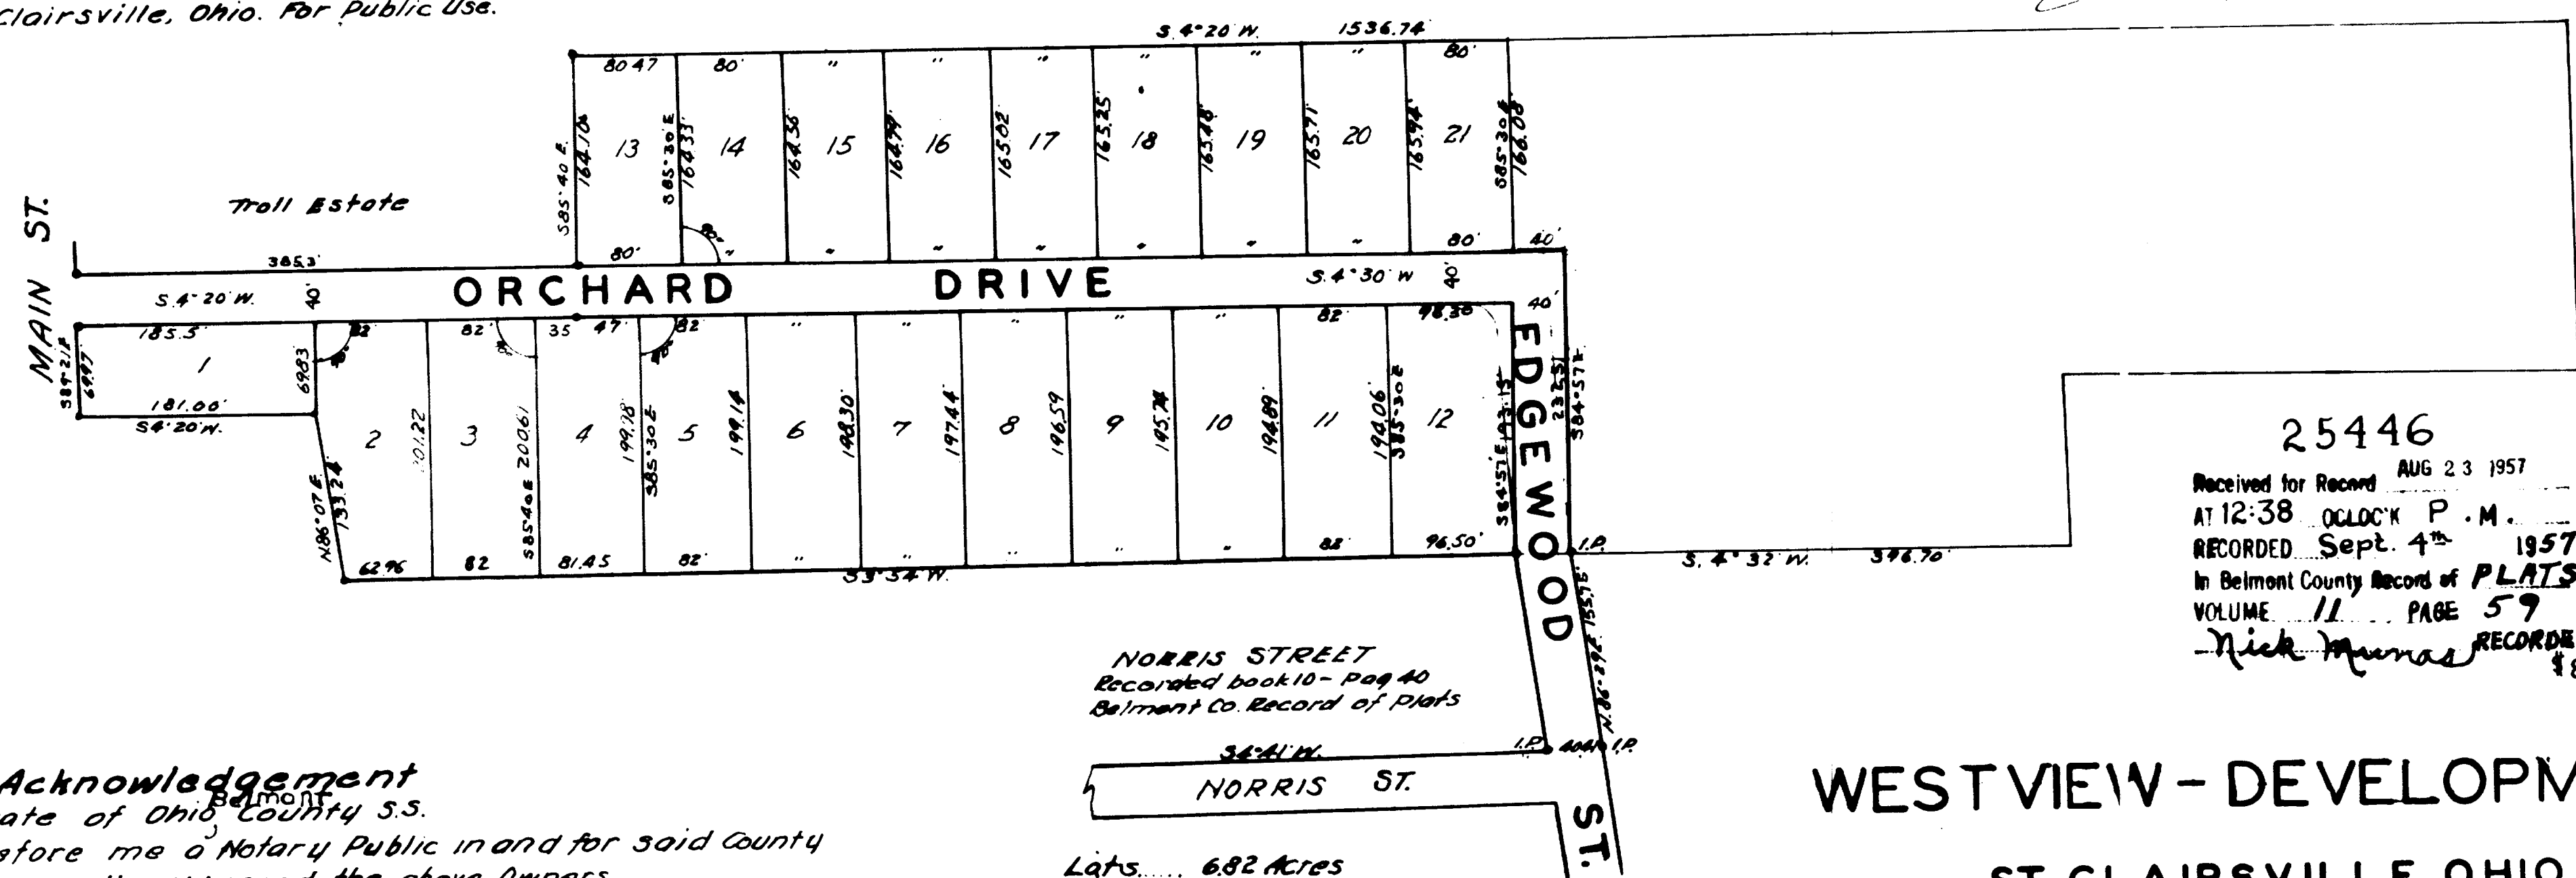

25446

Received for Record AUG 23 1957
AT 12:38 O'CLOCK P.M.
RECORDED Sept. 4th 1957
In Belmont County Record of PLATS
VOLUME 11 PAGE 59
Nick Mauras RECORDER \$8.50 Paid

WEST VIEW - DEVELOPMENT

ST. CLAIRSVILLE, OHIO

Scale 1" = 100' June 1957

Herbert & Herbert
Surveyors

Acknowledgement

State of Ohio Belmont County S.S.
Before me a Notary Public in and for said County
Personally appeared the above Owners
Who acknowledged that they did sign the foregoing
Instrument and that the same is their free act and deed

In testimony whereof, I have hereunto set my hand and
official Seal at St. Clairsville, O. This 17 day of JUNE 1957

MARGUERITE BROWN
SEAL
My Notarial Commission
EXPIRES OCTOBER 17, 1958

Marguerite Brown
NOTARY PUBLIC

Lots..... 6.82 Acres
Street... 1.22 Acres

Approved for transfer this 19th day of August, 1957

E. J. Casabella
R. P. Casabella, County Engineer

Approved by the Board of County Commissioners this
19th day of August, 1957. John P. Stull Chairman
William D. Taylor Clerk

TRANSFERRED
AUG 23 1957
W. T. McCort, Auditor
R. Mass Deputy
for \$1.50 PD.

(For R -)