


PORTION OF HARRISON ALLEY TO BE VACATED IN THE CITY OF MARTINS FERRY, O.

FEBRUARY, 1974.

SHRIVER & MCFARLAND-SURVEYORS

SCALE 1"=20'

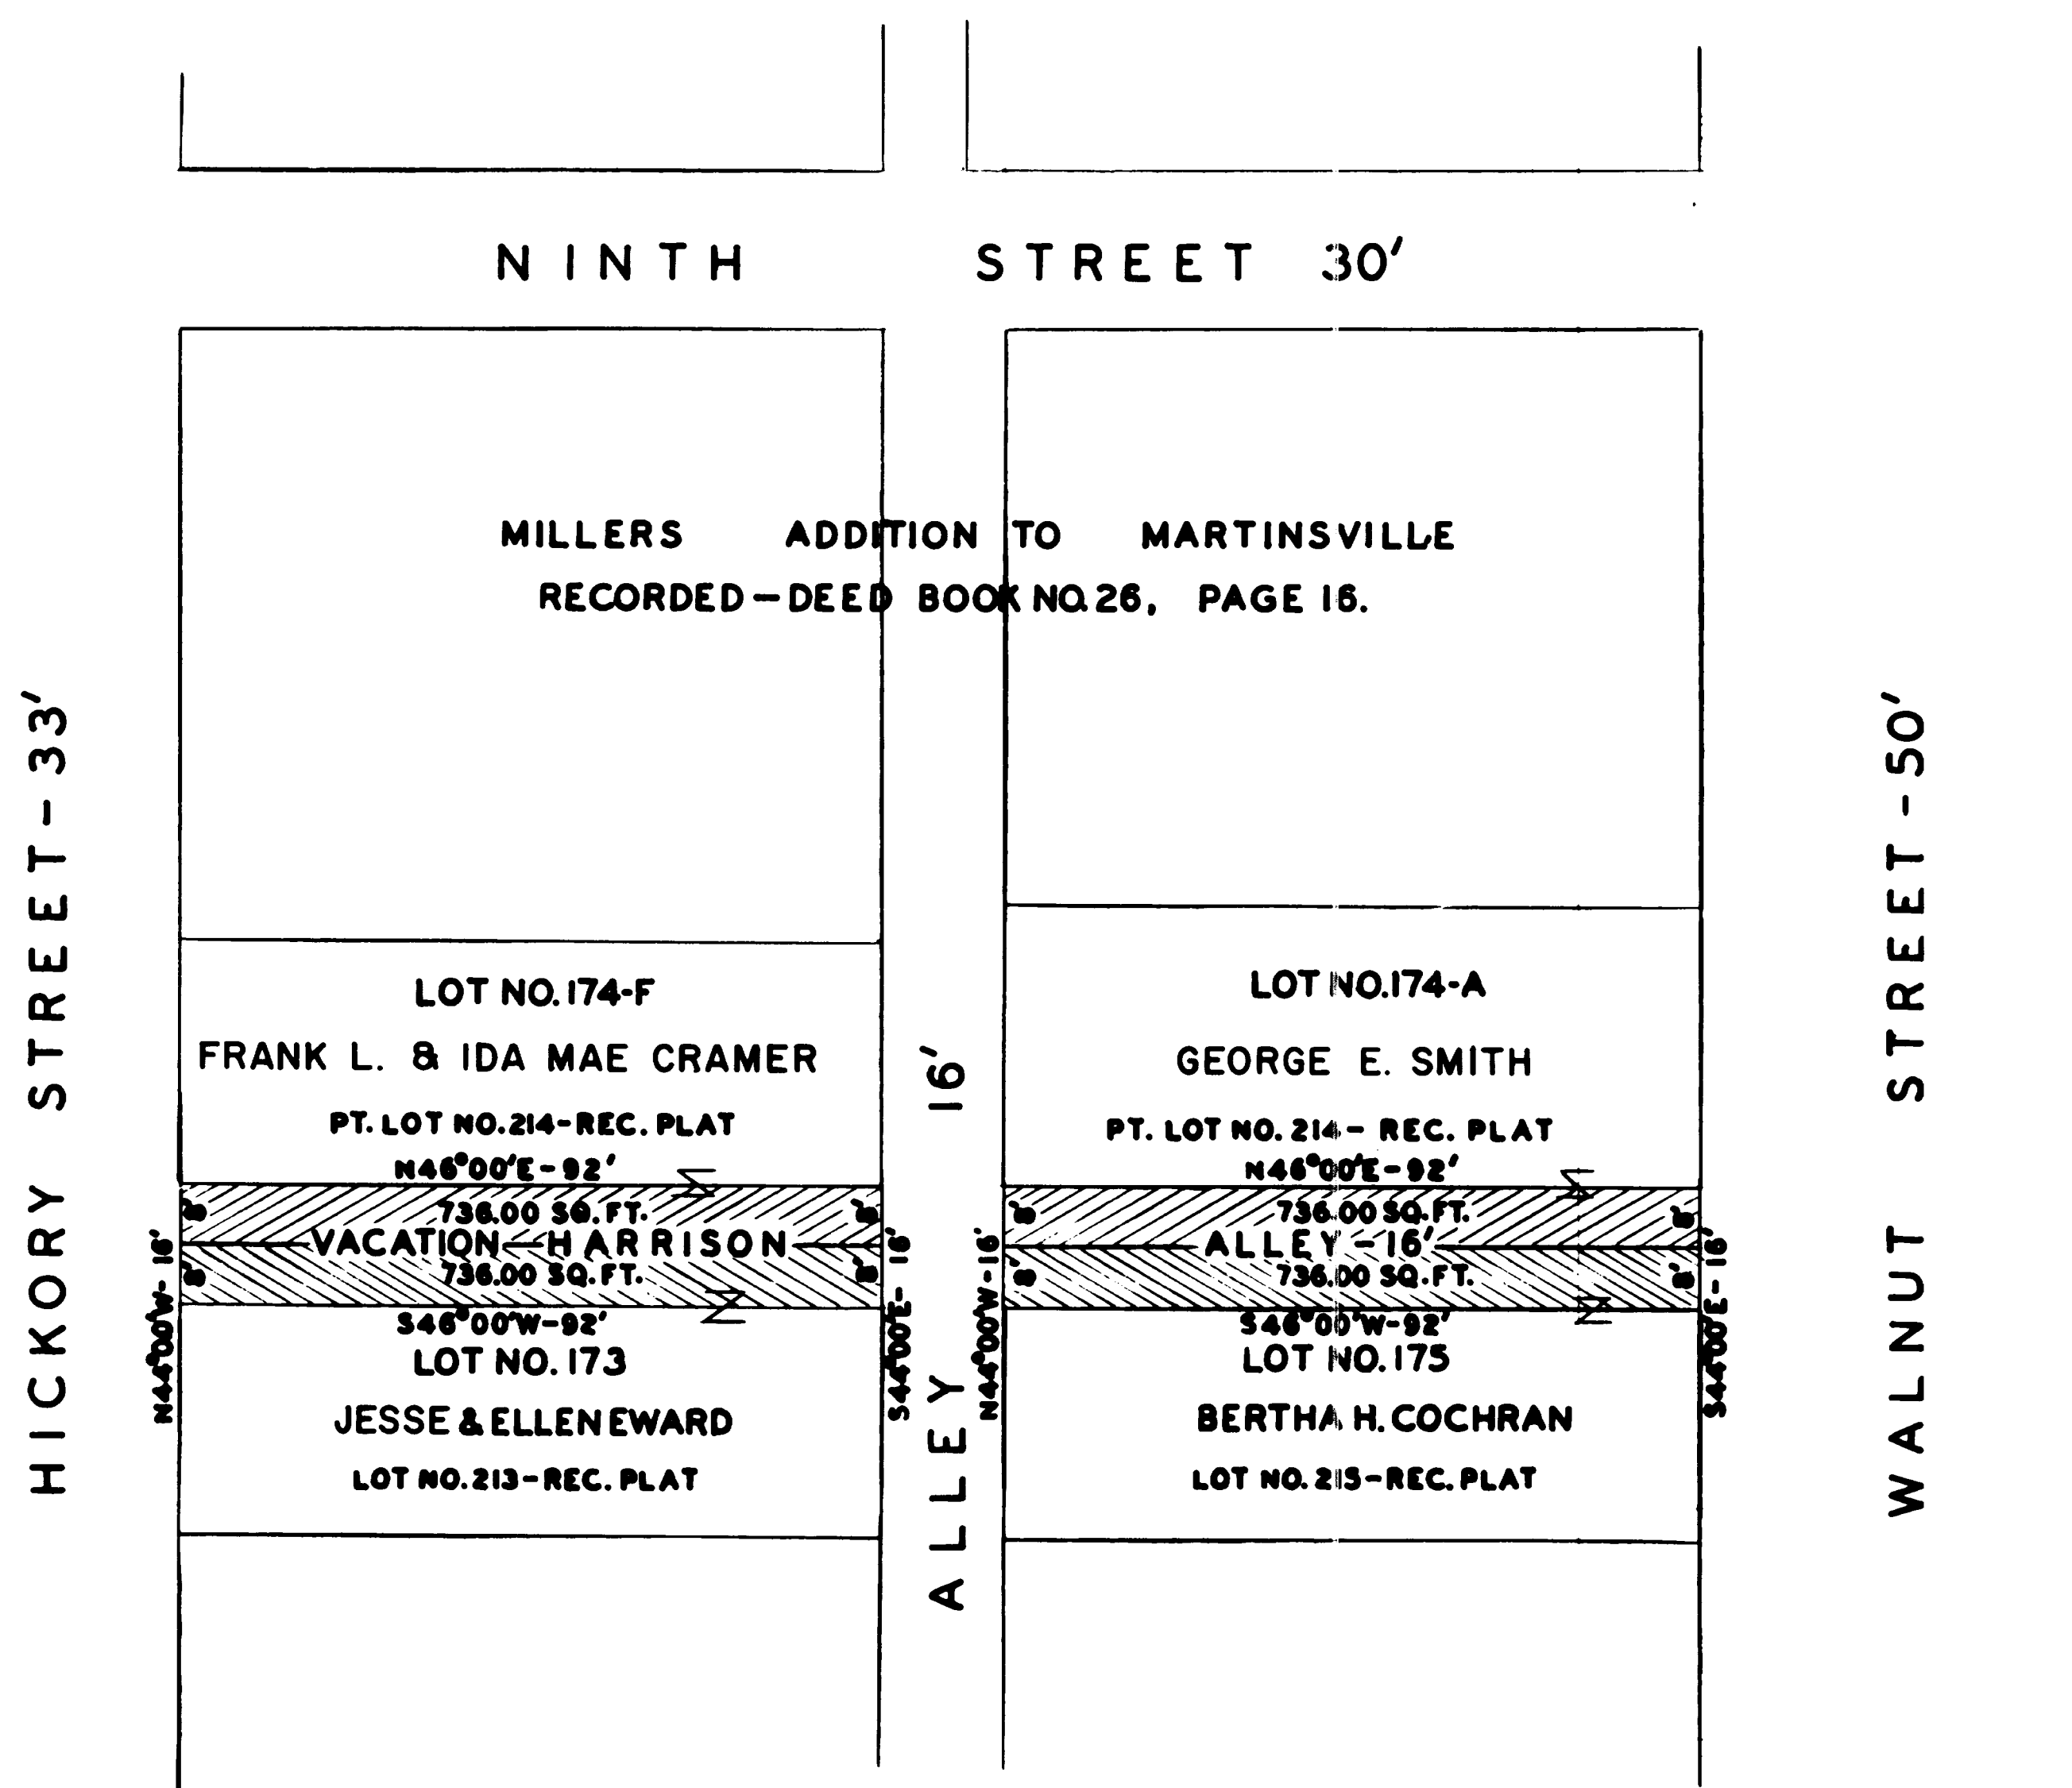

PLANNING COMMISSION

ACCEPTED BY THE PLANNING COMMISSION OF THE CITY OF MARTINS FERRY THIS 3RD DAY OF September 1974.

John J. Neumann
PLANNING COMMISSIONER

ORDINANCE RECORDED IN DEED VOL. 549 PAGE 600

COUNTY ENGINEER

ACCEPTED FOR RECORD DATE 9/13, 1974

[Signature]
ENGINEER

COUNTY AUDITOR

APPROVED BY COUNTY AUDITOR FEE \$1.40 DATE Sept 13 1974

PAID H. O. Hall
AUDITOR

CITY OF MARTINS FERRY

PASSED BY ORDINANCE NO. 6525 THIS 1ST DAY OF August 1974

John J. Neumann
PRESIDENT OF COUNCIL

VACATED IN ACCORDANCE WITH SECTIONS 723.05 & 723.06 OF THE OHIO REVISED CODE.

RECORDED IN ACCORDANCE WITH SECTION 711.39 OF THE OHIO REVISED CODE.

For Ordinance #6525, See Vol. 549, Pg. 600
2nd Record

COUNTY RECORDER

NO. 117887
RECEIVED FOR RECORD SEPTEMBER 13, 1974
AT 11:30 O'CLOCK A M
RECORDED SEPT. 27 1974 VOL. 14 PG. 114
BELMONT COUNTY PLAT RECORDS
FEE \$ 23.00

PAID Nich Munn
RECORDER
Wm. S. Shriver
WM.S. SHRIVER-REG. SURVEYOR OHIO-4600