


13

# VACATION OF AN ALLEY IN THE VILLAGE OF HOLLOWAY

Section 9, Twp. 10, Ra. 3 - Flushing Township, Belmont Co, Ohio

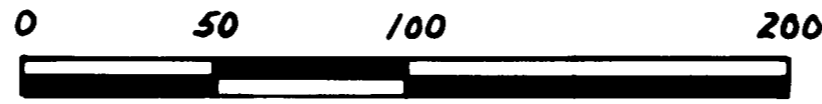

Scale in Feet  
VACATION

Total Acreage to be Vacated: 0.042A±

## Village of Holloway

Passed by Ordinance No: 291  
this 15 day of March, 1977

Robert T. Spill  
President of Council

John J. Stewart  
Mayor

For Ordinance No. 291, see Volume 568,  
page 336 of the Deed Records.

## Certification

I hereby certify that this Plat was prepared by me on December 13, 1976, in accordance with Section 711.17 of the Ohio Revised Code.

John W. Apple  
Reg. Surveyor No. 4695

## County Engineer

Accepted for Record this  
4<sup>th</sup> day of April, 1977

Walter P. Bennett  
Belmont County Engineer

## County Auditor


Approved by County Auditor  
Fee: 0.35¢ Date: April 4<sup>th</sup> 1977  
PAID

H.D. Hall - By Pat Cantorine, Deputy  
Belmont County Auditor


## County Recorder

No. 132787  
Received for Record APRIL 13, 1977  
at 3:30 O'clock P.M.  
Recorded APRIL 19, 1977  
Volume 16, page 13  
Belmont County Record of Plats  
\* 17.00 FEE PAID

Stanley Sinonis  
Belmont County Recorder

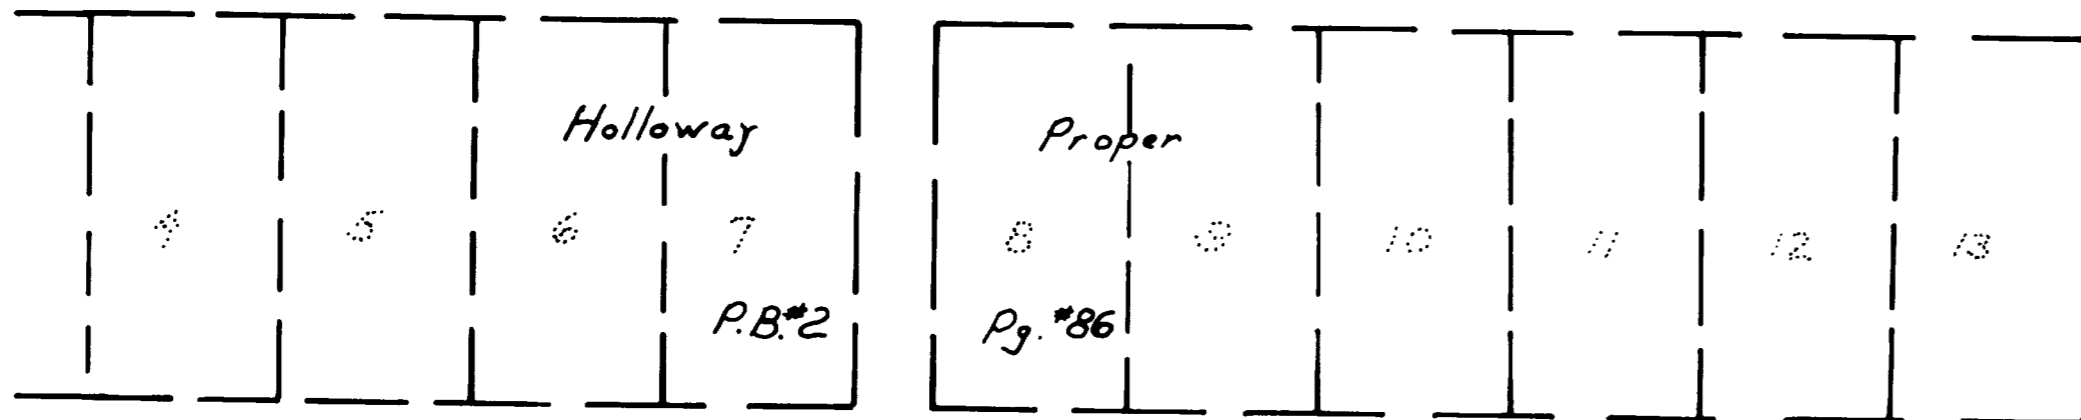

Main Street

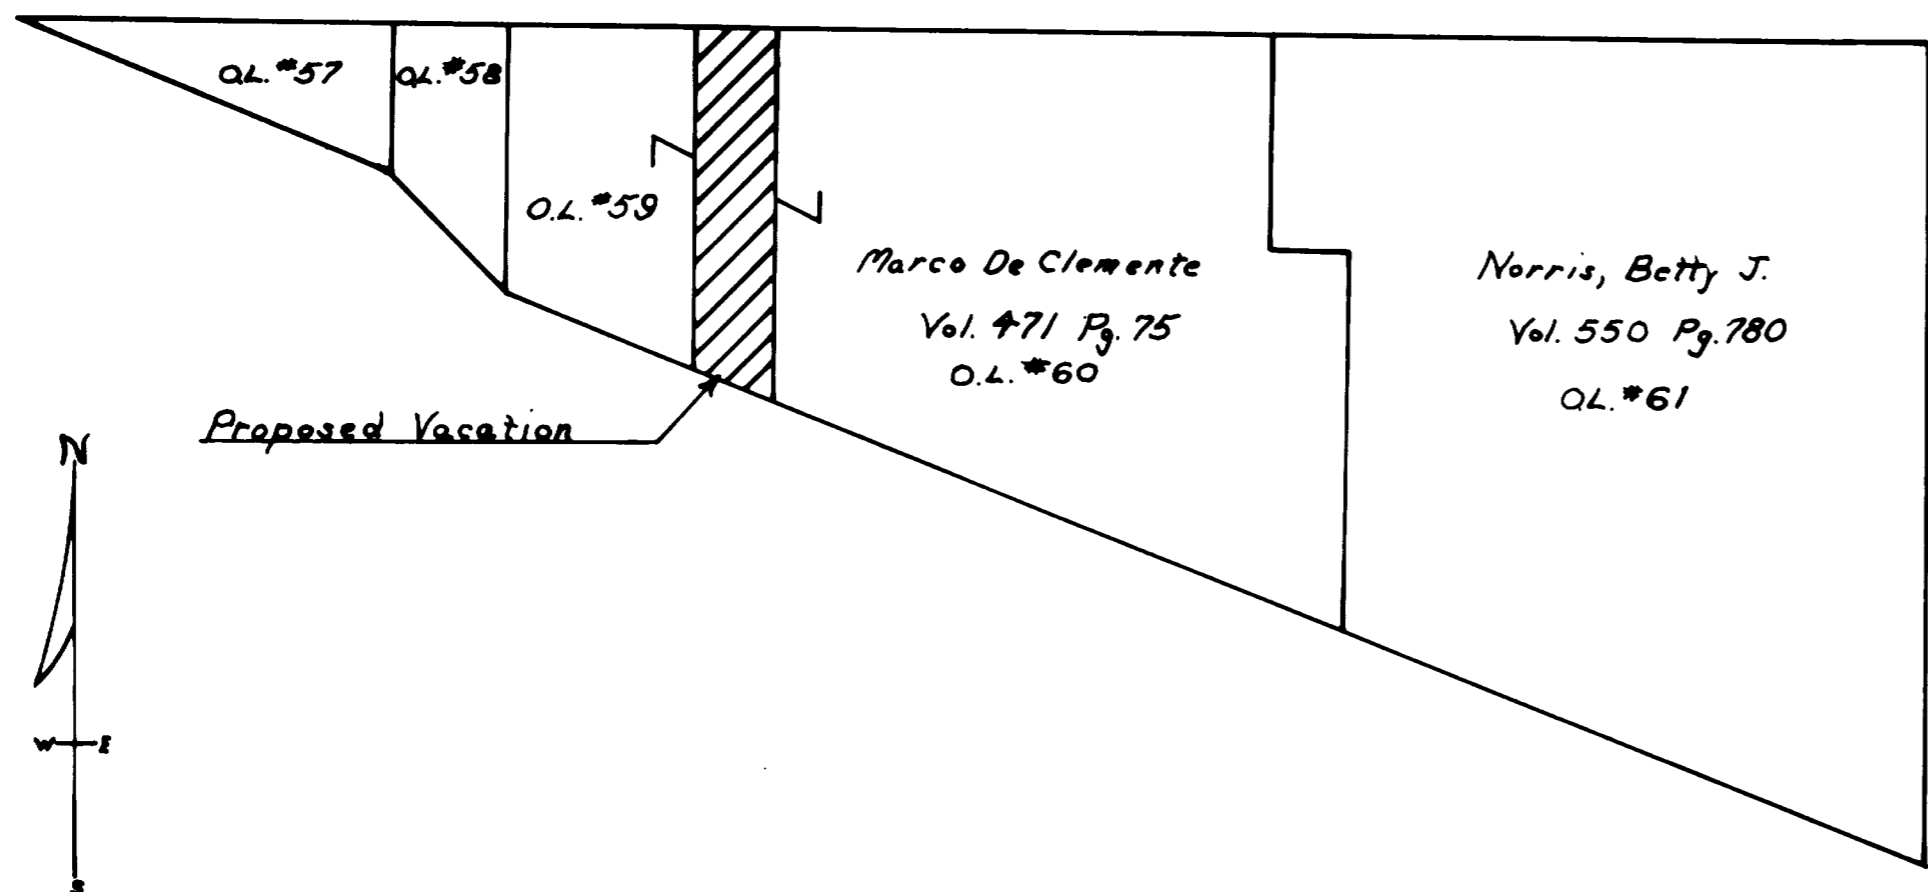

First Street