

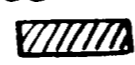
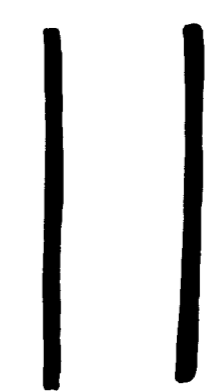


VACATION OF PART OF CROOKED ALLEY

PLAT OF HIGHLAND ADD
VOLUME 6 PAGES 57 & 78
VILLAGE OF BARNESVILLE WARREN TWP
BELMONT CO., OHIO
SCALE 1"=50'
VACATION 

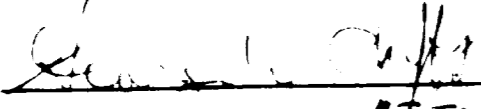

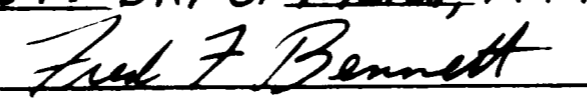

VILLAGE OF BARNESVILLE
PASSED BY ORDINANCE NO. 1411
THIS 13th DAY OF MARCH 1977

ATTORNEY
FOR VILLAGE


COUNTY ENGINEER
ACCEPTED FOR RECORD
THIS 16th DAY OF MARCH, 1977

BELMONT COUNTY ENGINEER

COUNTY AUDITOR
APPROVED BY COUNTY AUDITOR
FEE 0.35[¢] PAID DATE MARCH 16, 1977
By: P. Casticone H. O. HALL
AUDITOR

CERTIFICATION

I HEREBY CERTIFY THAT THIS PLAT IS TRUE
AND CORRECT AND WAS PREPARED BY ME
FROM A SURVEY MADE ON 3/14 19 77

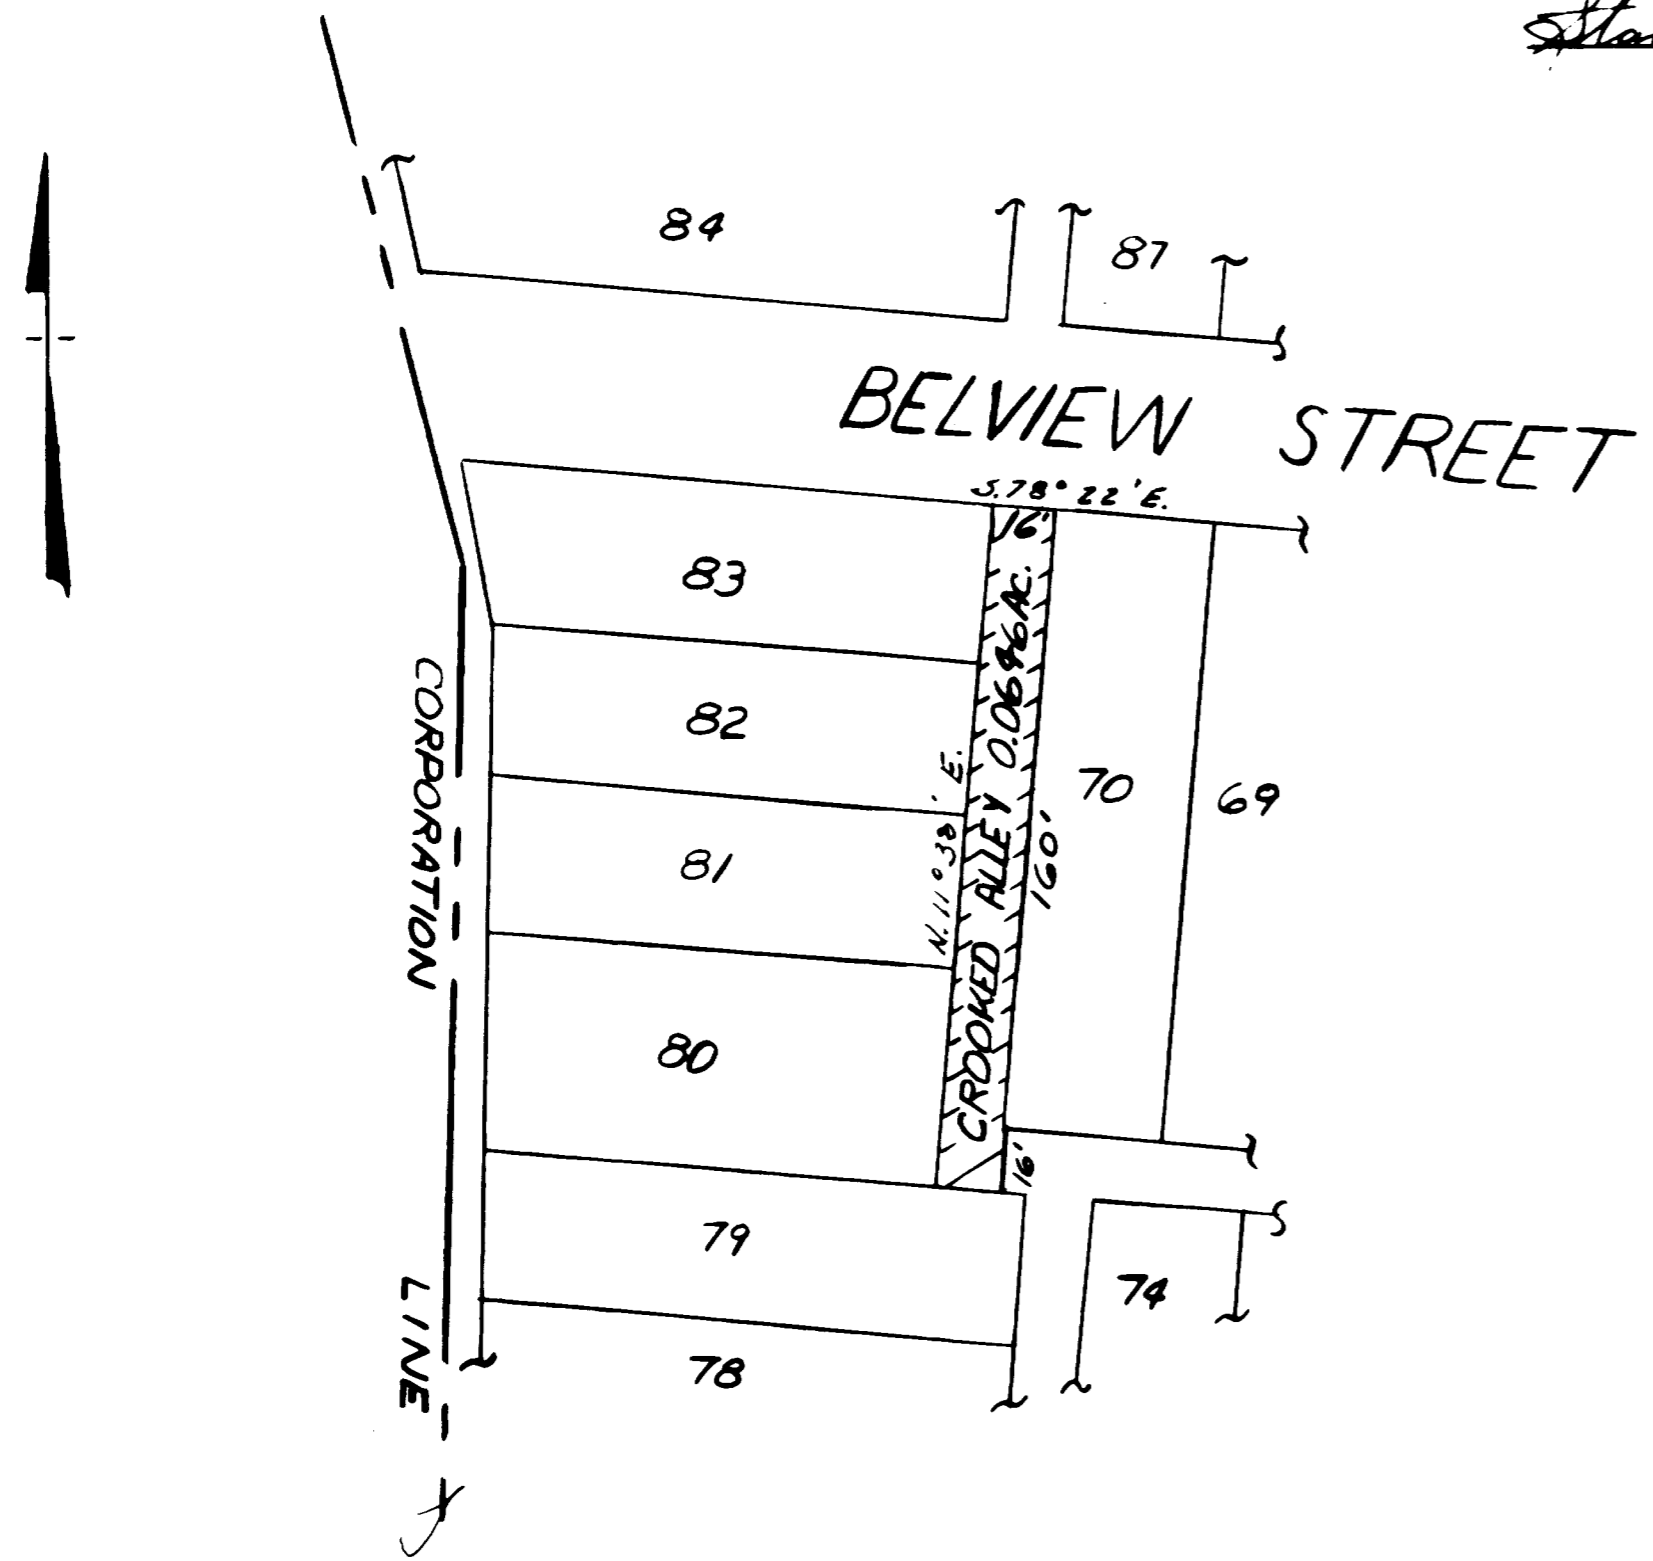OHIO REG SURVEYOR

COUNTY RECORDER
No. 132178
RECEIVED FOR RECORD MARCH 16, 1977
AT 11:00 O'CLOCK A.M.
RECORDED MARCH 21, 1977
VOLUME 16 PAGE 11
BELMONT COUNTY PLAT RECORDS

RECORDER # 18.00
FEE PAID



ORDINANCE RECORDED
IN DEED VOL 567 PG 596
OF THE BELMONT COUNTY
RECORD OF DEEDS