

VACATION PLAT OF A PORTION OF BURKLE ST. AND A 15' ALLEY - MARTINS FERRY, OHIO


SCALE 1"=50'

DATE-DECEMBER 20, 1974.

NOTE: ALL LOTS AND THE STREET AND ALLEY VACATED BY THIS PLAT WAS CONVEYED BY THE CITY OF MARTINS FERRY TO THE CAROLINA FREIGHT CARRIERS CORP. BY DEED RECORDED IN VOL. 540 PAGE 879 IN THE BELMONT CO. RECORD OF DEEDS AUG. 20-1973.

BURKLE STREET - 8,600.00 SQ. FT
ALLEY - 6,712.50 SQ. FT

CLARK STREET

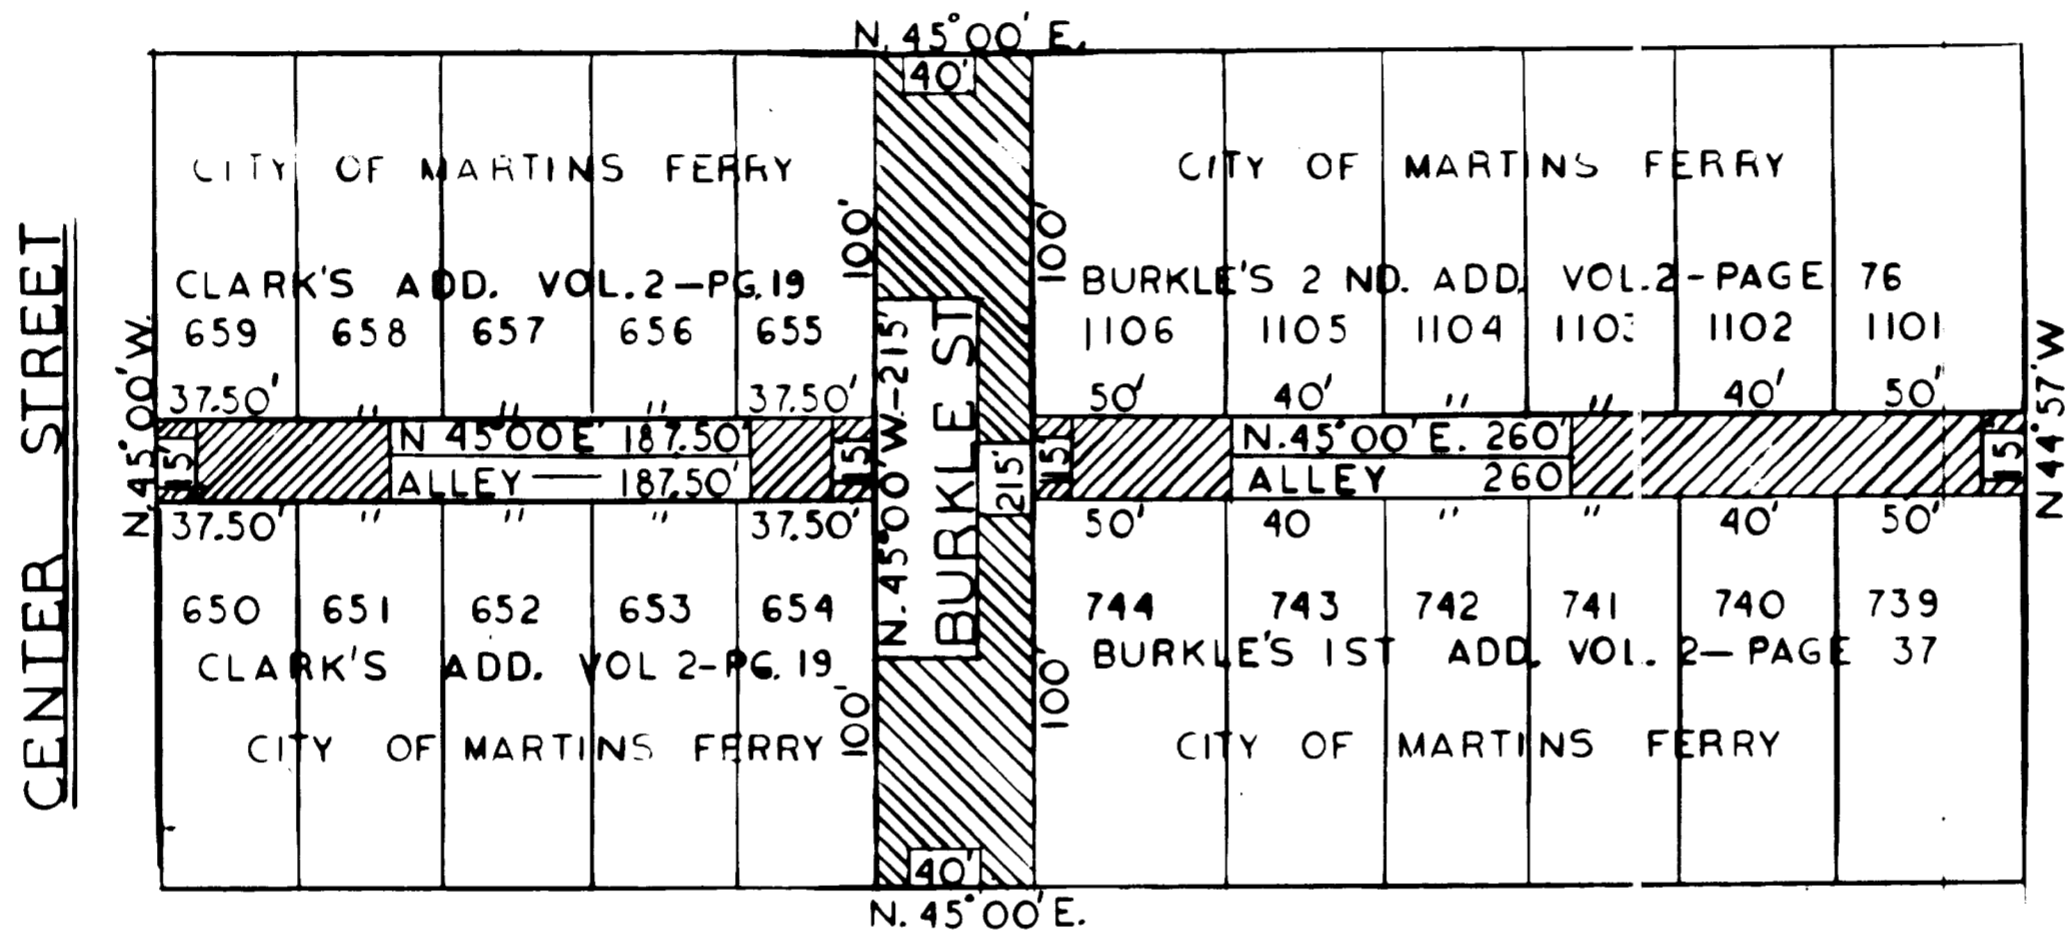

ORDINANCE RECORDED IN
Deed Volume 565 Page 833

COUNTY ENGINEER

ACCEPTED FOR RECORD

DATE Nov. 29 1976

Paul F. Bennett
ENGINEER

COUNTY AUDITOR

APPROVED BY COUNTY AUDITOR
FEE 0.70¢ DATE Nov. 29 1976

Paid *A. O. Hall*
AUDITOR
By *Pat Castiglione* DEP. AUD.

CITY OF MARTINS FERRY

PASSED BY ORDINANCE NO. 6341
THIS 21 DAY OF JUNE 1973

John J. Magness
PRESIDENT OF COUNCIL

COUNTY RECORDER

NO. 130668
RECEIVED FOR RECORD November 29 1976
AT 3:00 O'CLOCK P M
RECORDED Dec. 2 1976
VOLUME 16 PAGE 9
BELMONT COUNTY PLAT RECORDS

Stanley Simmons
RECORDER # 17 50
FEE PAID

PREPARED IN ACCORDANCE WITH SECTION
711.39 OF THE OHIO REVISED CODE.

Ray L. McFarland P.E. # 3900
SHRIVER & MC FARLAND - REG. SURVEYORS