


VACATION PLAT OF PORTIONS OF CLARK ST. AND BURKLE ST. MARTINS FERRY, OHIO

SCALE 1"=50'

DATE-DECEMBER 19, 1974.

BURKLE'S STREET - 4,000.00 SQ. FT.
CLARK STREET - 29,257.20 SQ. FT.

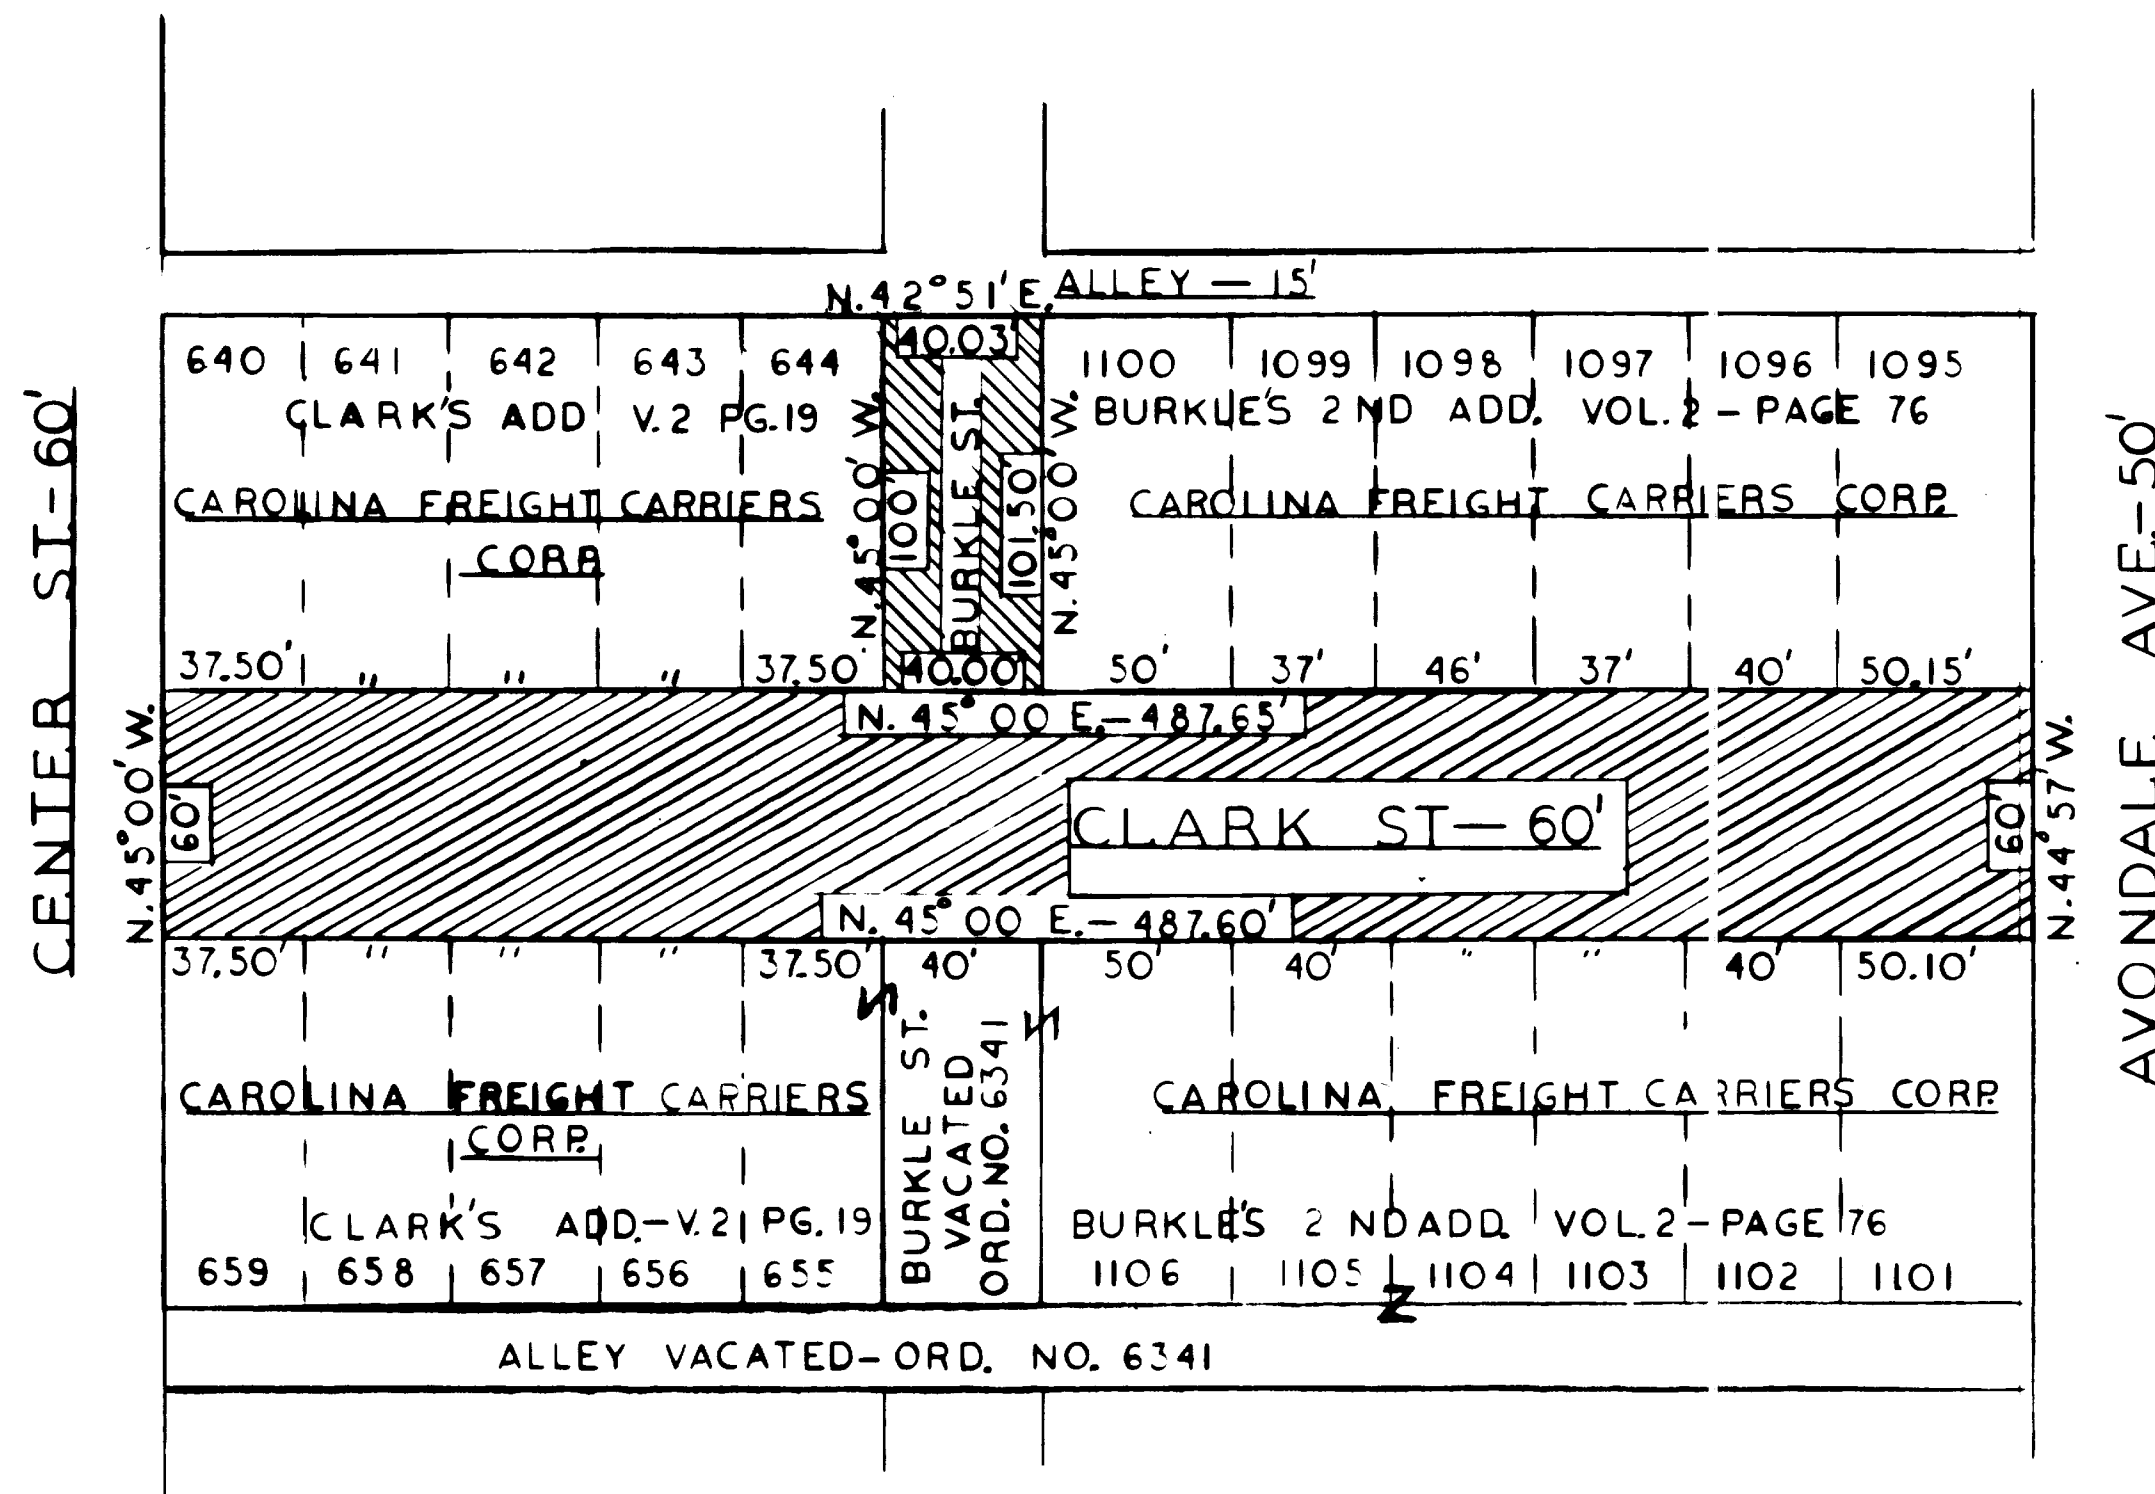

ORDINANCE RECORDED IN
Deed Volume 565 Page 832

COUNTY ENGINEER

ACCEPTED FOR RECORD
DATE Nov. 29 1976

Fred F. Bennett
ENGINEER

COUNTY AUDITOR

APPROVED BY COUNTY AUDITOR
FEE 0.70 DATE Nov. 29 1976

H. O. Hall
AUDITOR
By Pat Castrocione DEP. AUD.

CITY OF MARTINS FERRY

PASSED BY ORDINANCE NO. 12576
THIS 9TH DAY OF January 1975

John L. Haysman
PRESIDENT OF COUNCIL

COUNTY RECORDER

NO 130666
RECEIVED FOR RECORD November 29 1976
AT 3:00 O'CLOCK PM
RECORDED Dec. 2 1976 VOL 16 PAGE 8
BELMONT COUNTY RECORD OF PLATS # 17.00

Stanley Simonovic
RECORDER

FEE PAID

PREPARED IN ACCORDANCE WITH SECTION
711.39 OHIO REVISED CODE

Ray L. McFarland R.S. #3900
SHRIVER & McFARLAND - REG. SURVEYORS