


# LOCATION PLAN BEL-147-24.12

## 1960 SCALE: 1" = 100'

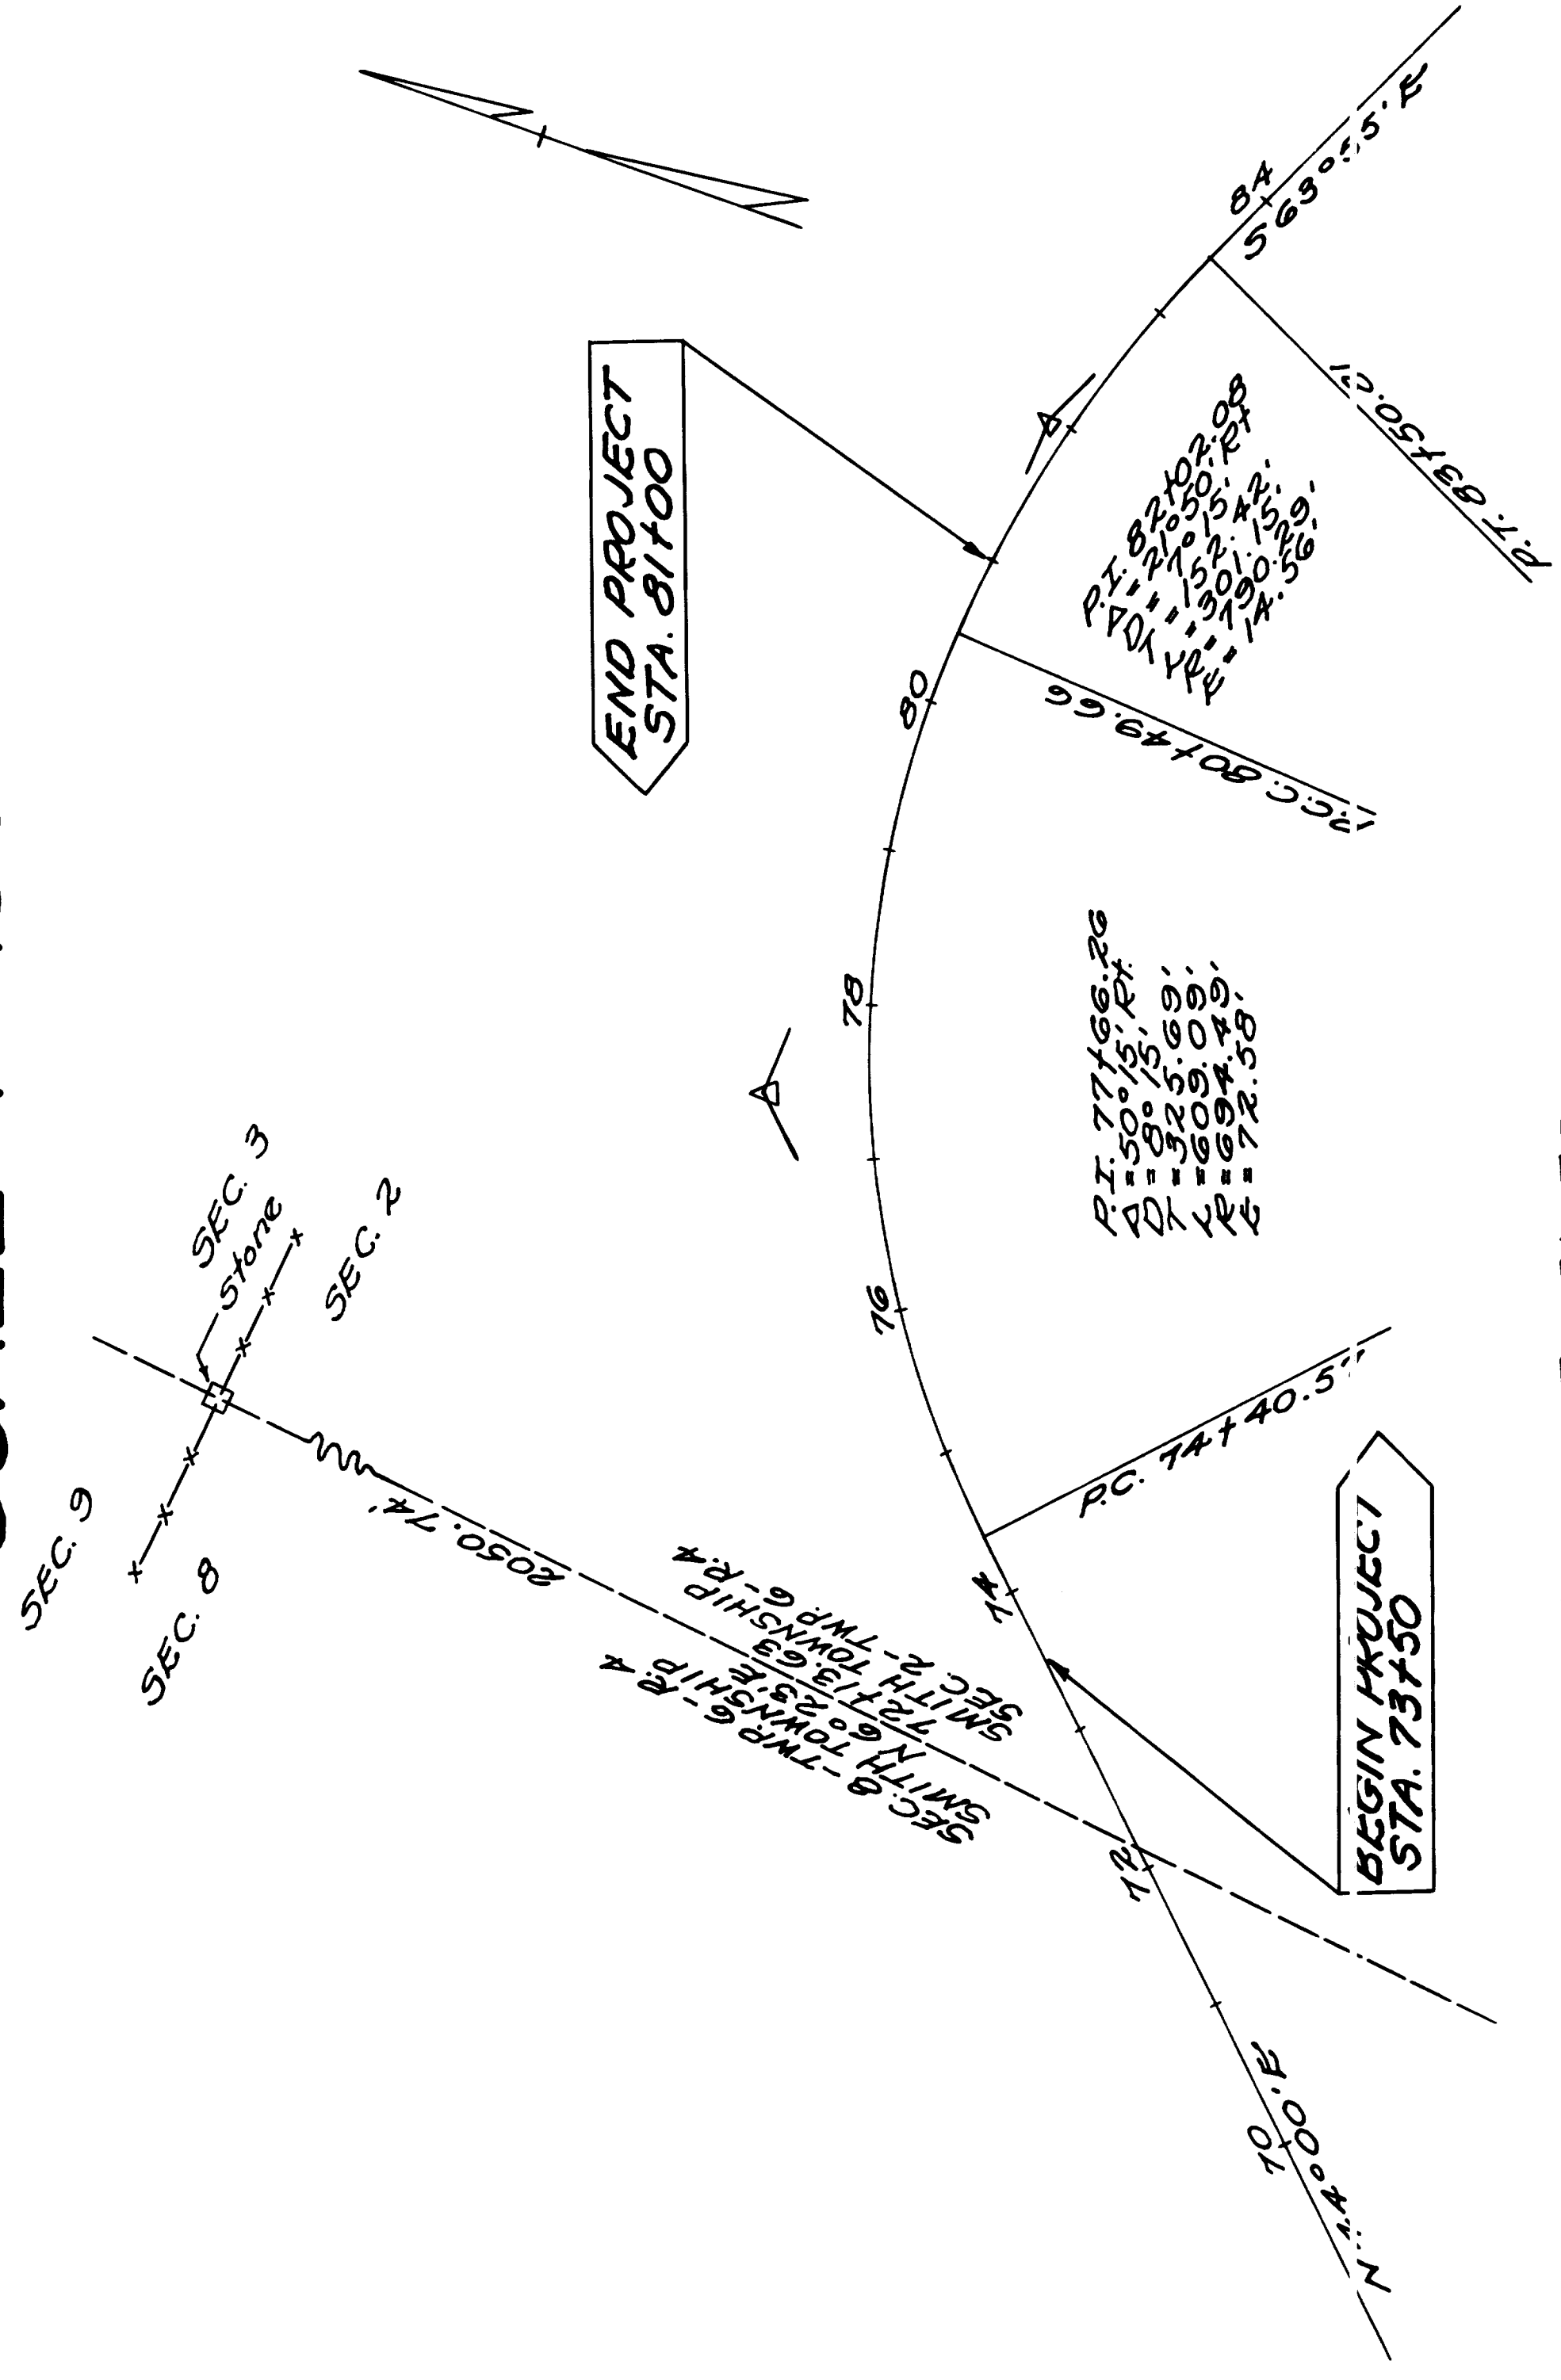

CENTER LINE MONUMENT ASSEMBLIES  
WILL BE SET ON CENTER LINE DURING  
CONSTRUCTION AT THE FOLLOWING STATIONS

PC: 74+40.57  
EXT: 77+45.12  
P.C.C: 80+49.66  
P.T.: 83+50.81

44423  
BELMONT CO RECORD OF PLATS  
VOL. 12, PAGE 1  
MAY 22 12 30 PM '61  
RECORDED MAY 22, 1961  
NICK MUNAS  
RECORDER

Approved  
*[Signature]*  
C. B. Engr

\$11.25 PAID

I hereby certify that this plot is correct  
to the best of my knowledge and belief.  
Wm G McKenna  
DIVISION ENGINEER DATE 5-9-61