

56065

61

DEDICATION

know all men by these Presents that We the undersigned Owners, Do give, grant, bargain and forever dedicate to the Village of St. Clairsville the Street as Shown on this Plat for public use.

Witness	Owners
<u>H. E. Herbert</u>	<u>Alfred M. Davis</u>
<u>D. Allen Bond</u>	<u>Kayd Ruth Davis</u>
_____	_____

Received for record AUG. 22 1963
At 12:05 o'clock P.M.
Recorded AUG. 22, 1963 Belmont Co. Record
of Plats Vol. 12 Page 61 Fee \$15.00
Recorder Nick Munnah

Approved Tax Map Transfer
This 13th day of August 1963
Co. Engineer E. J. Poccabella

ACKNOWLEDGEMENT

State of Ohio, County of Belmont, S.S.
Before a Notary Public in and for said County, Personally appeared the above Owners, Who acknowledged and did sign the foregoing instrument. And the same is their free act and deed.

In testimony whereof I have hereunto set my hand and Official Seal at St. Clairsville, O.
This 1st day of April 1963



C. Kenneth Henry
Notary Public

CERTIFICATION

I hereby certify that this Plat is correct. And that monuments and iron pins as indicated are planted.

H. E. Herbert
SURVEYOR

Area Street --- 0.12 Ac.
Area Lots --- 1.24 Acs

APPROVAL

Approved by the Planning Board
This 7th day of August 1963
Sect. _____ Pres. Joe B. Peltine

Approved by Belmont Co. Commissioners
This 12th day of JUNE 1963.
Sect. General Beck Pres. Louis Salvador
Resolution No. _____


Accepted by the Village of St. Clairsville, O.
This 5th day of August 1963
Clerk C. Kenneth Henry Mayor W. K. Durner
Ordinance No. 881



Herbert & Herbert Civil Engrs. & Surveyors
St. Clairsville, Ohio

Transferred
This 14th day of AUG. 1963
Deputy Auditor Grant Mass Fee \$ 70.00

Chas. Koch Land

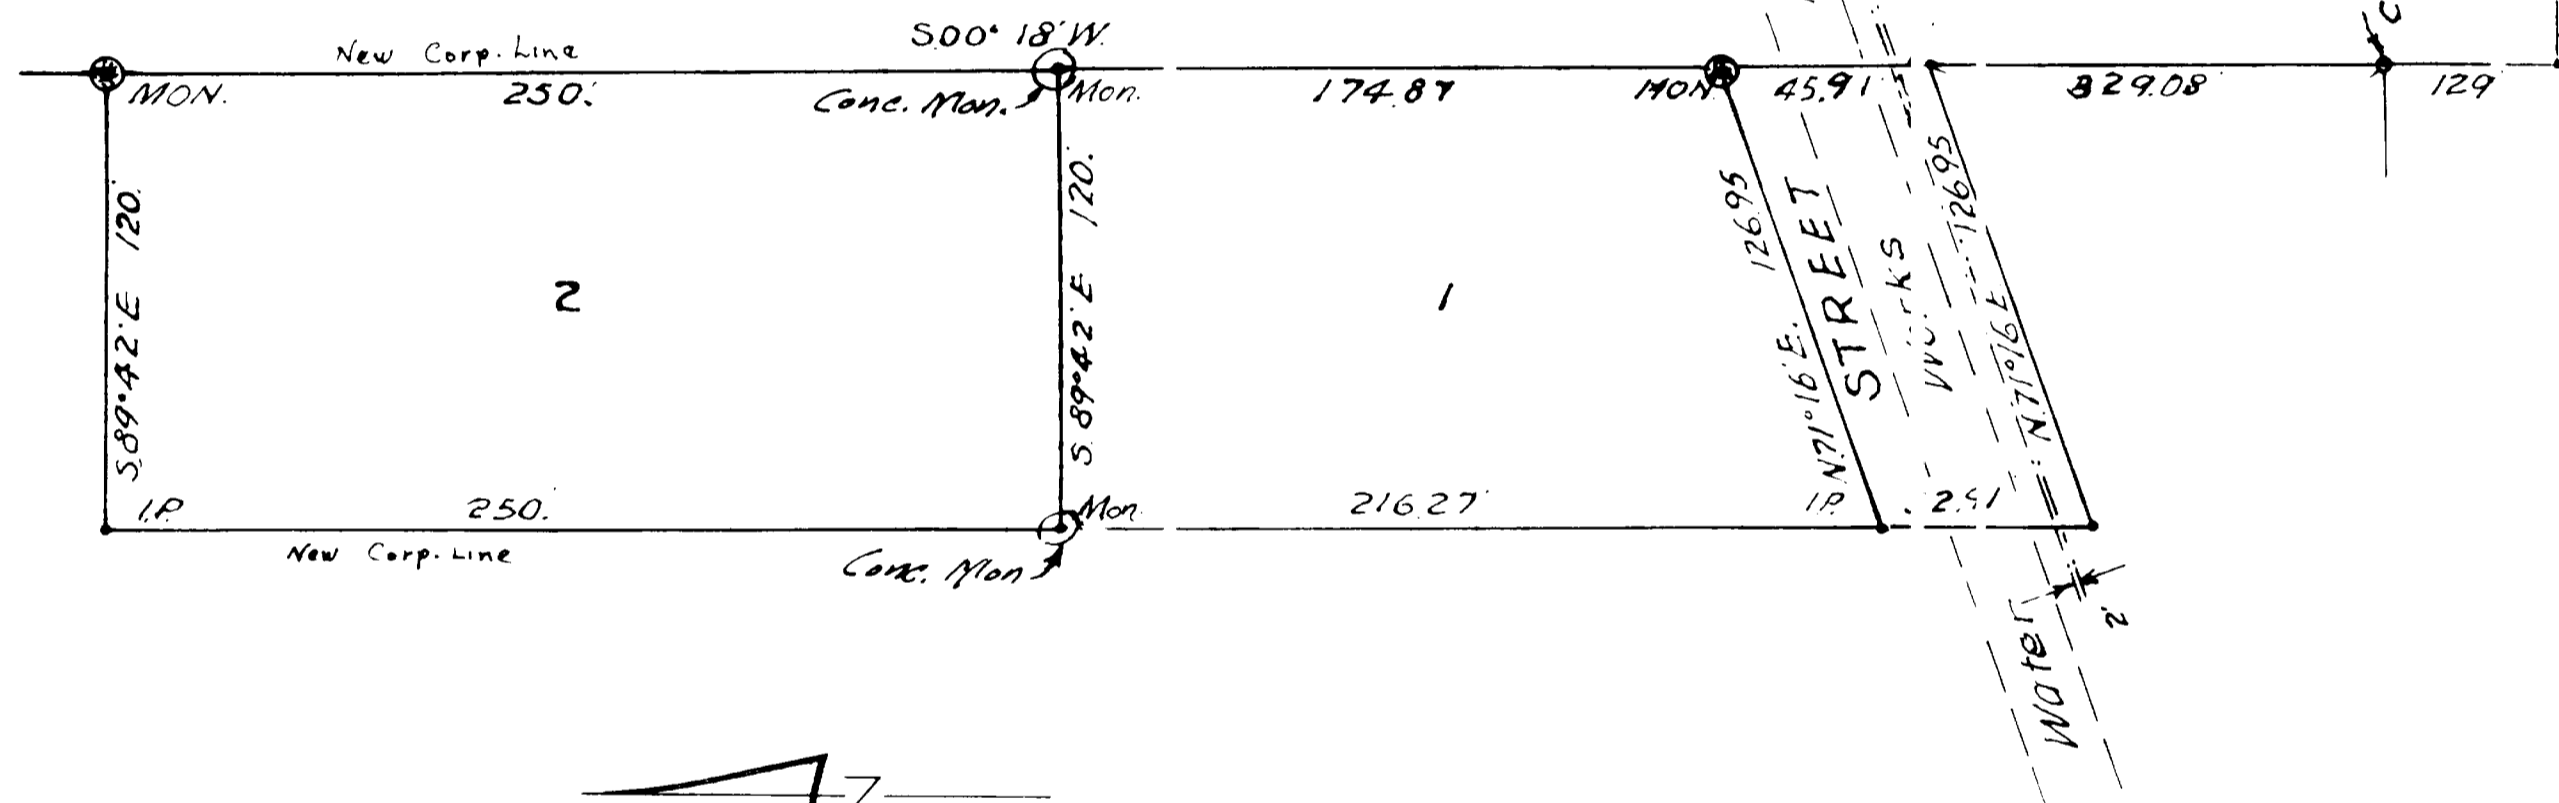

PLAN
OF
DAVIS FIRST ADDITION
TO
ST. CLAIRSVILLE, OHIO

Scale 1"=50'