


Total Acreage ----- 2.1834
 Acreage in lots ----- 1.4960
 Acreage in streets ----- 0.5830
 Parcel A Streets ----- 0.1344

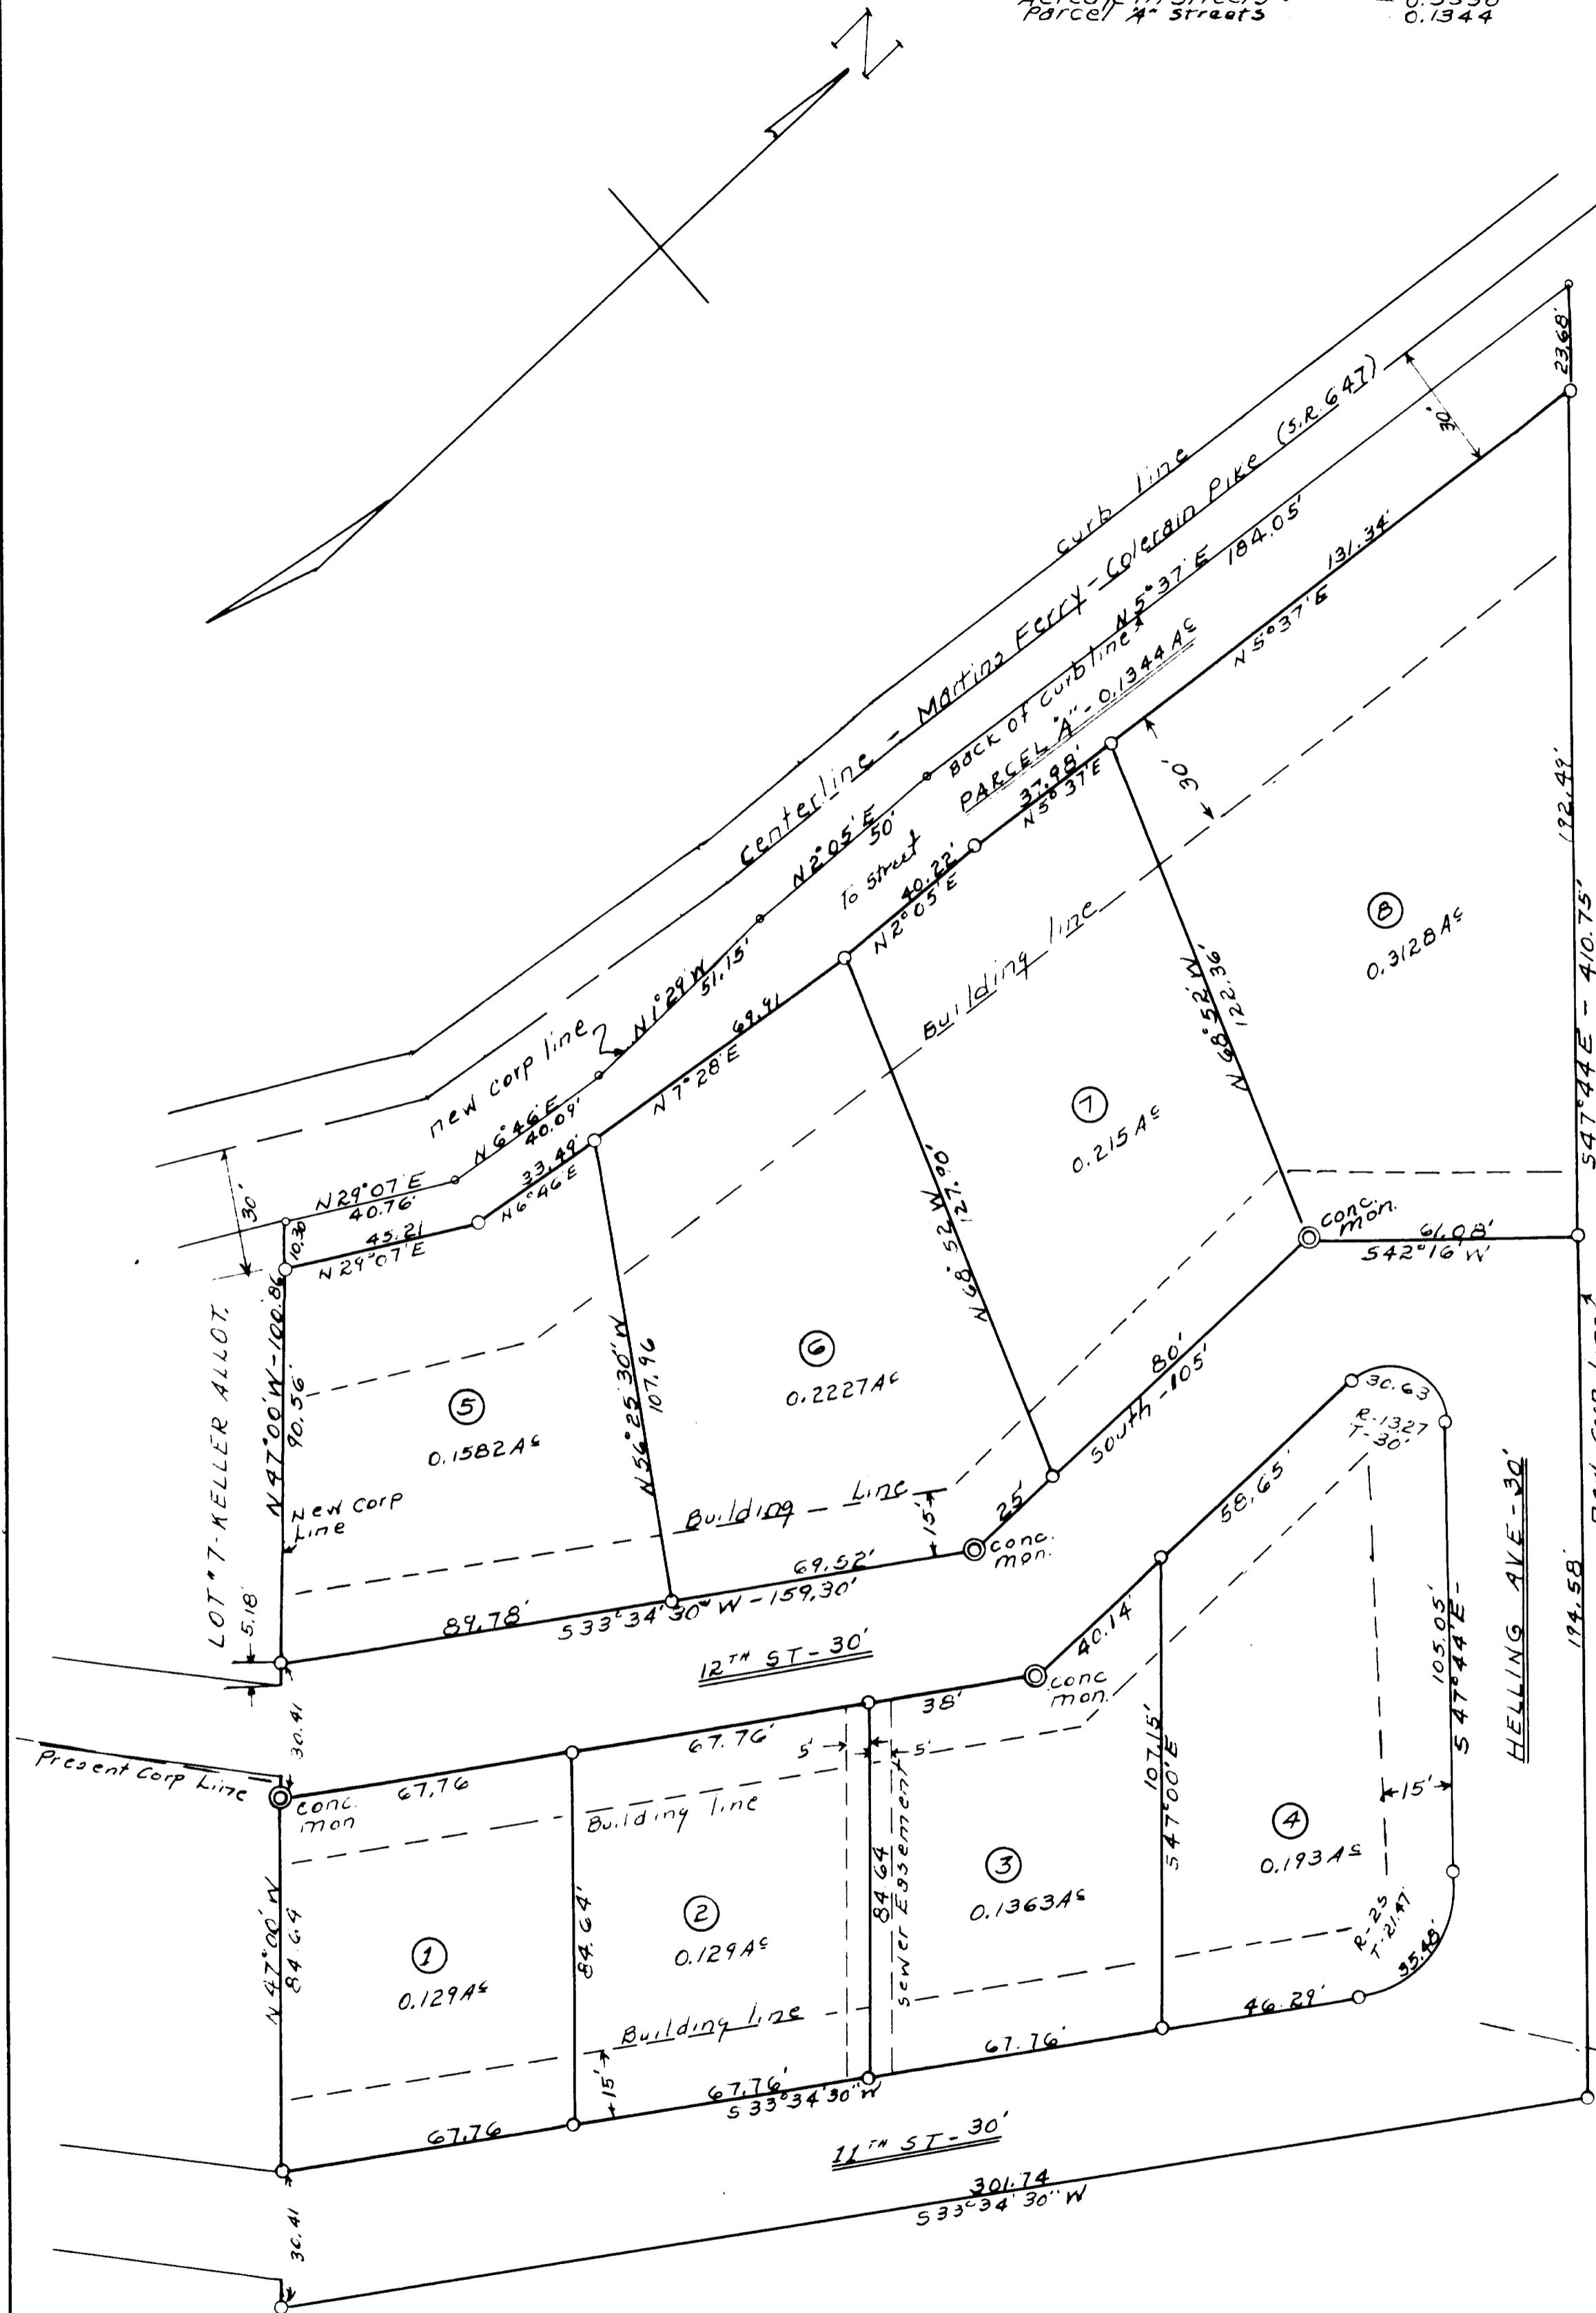

CERTIFICATE OF SURVEY OF 85
 The within plat is a subdivision of a part of 2.237 Acres conveyed by
 Mayme H. Way to Arthur W. & Lois E. Schunn - Steve G. & Betty J. Domyan -
 Charles T. & Francis R. Deaton and Blaney Home Builders, Inc. as
 recorded in the Deed Records of Belmont County - Ohio.

I hereby certify that this map represents a true and correct
 survey made by me on July 10 - 1963, and that the location, size
 and material of monuments are as shown.

By: Roy L. M. Farland
 Surveyor & M. Farland - Reg. Surveyors

STATEMENT
 We the undersigned being the owners of the real estate
 represented by this Plat do hereby consent to the execution
 and recording of said plat, and dedicate the streets for public
 use.
Arthur W. Schunn
Steve G. Domyan
Charles T. Domyan
Francis R. Deaton
Blaney Home Builders, Inc.
Wanda Blaney
Kene Blaney
 Witnesses: Frank J. Kern Lot # 1
Wanda Blaney Lot # 2
Kene Blaney Lot # 3

STATE OF OHIO
BELMONT COUNTY, SS:
 Be it remembered that on this 20th day of May, 1964, before me
 the undersigned, a Notary Public in and for said County and State
 personally came Arthur W. and Lois E. Schunn - Steve G. and Betty J.
 Domyan - Charles T. and Francis R. Deaton and Willard Blaney,
 President of Blaney Home Builders, Inc. who acknowledged that
 they did sign the foregoing plat, and that the same is their free act and
 deed. In testimony whereof, I have set my hand and notary seal
 on the day and date above written.
Frank J. Kern
 Notary Public in and for
 Belmont County, Ohio.

COUNTY ENGINEER
 Approved for Record
 date June 3, 1964
C. J. Bassalera
 Belmont County Engineer

COUNTY COMMISSIONERS
 Approved for record, subject to the rules and regulations
 governing the platting of subdivisions of land.
BELMONT COUNTY COMMISSIONERS
John C. Doherty
W. H. Doherty
 date June 3, 1964

COUNTY AUDITOR
 Transferred by Belmont County Auditor # 11 D. Auditor
 date June 5, 1964 Rec. 2. 80 pp.

COUNTY RECORDER
 No. 60088
 Received for record JUNE 5, 1964
 at 2:02 o'clock P. M.
 Recorded JUNE 5, 1964
 in Belmont County Record of Plats
 Volume 12 Page 85
Nick Munnas, Recorder
M. J. Egan - Deputy \$14.75 PD.
 Approved by the Planning Commission of the City of
 Martins Ferry, Ohio
E. H. Hender
 Chairman

PLAT OF HELLING MANOR
MARTINS FERRY, OHIO
SCALE 1"=30' 5/12/64