

DEDICATION  
 WE THE UNDERSIGNED BEING ALL OF THE OWNERS OF THE LANDS  
 HEREIN PLATED DO HEREBY VOLUNTARILY CONSENT TO THE  
 EXECUTION AND RECORDING OF THE SAID PLAT AND DO DEDICATE  
 THAT PORTION OF CLARK ROAD IN FRONT OF LOT NO 1 FOR  
 PUBLIC USE FOREVER.

\_\_\_\_\_

\_\_\_\_\_

\_\_\_\_\_

\_\_\_\_\_

\_\_\_\_\_

STATE OF OHIO  
 BELMONT COUNTY SS

BE IT REMEMBERED THAT ON THIS 30th DAY OF JUNE  
 1964 BEFORE ME THE UNDERSIGNED A NOTARY PUBLIC IN AND  
 FOR SAID COUNTY AND STATE PERSONALLY CAME William R. Butcher  
 WHO ACKNOWLEDGED THAT THEY DID SIGN  
 THE FOREGOING PLAT AND THAT THE SAME IS THEIR FREE  
 ACT AND DEED IN TESTIMONY WHEREOF I HAVE SET MY  
 HAND AND NOTARY SEAL ON THE DAY AND DATE ABOVE WRITTEN

NOTARY PUBLIC IN AND FOR BELMONT COUNTY

LEGEND  
 CONG. MONUMENTS  
 IRON PINS ON ALL LOT CORNERS  
 ACREAGE CONTAINED IN DEDICATED ROADS 0.105 AC  
 0.695 AC

CERTIFICATE OF ENGINEER  
 I HEREBY CERTIFY THAT THIS MAP IS A TRUE AND CORRECT  
 SURVEY MADE BY ME ON APRIL 1964 THAT ALL MONUMENTS  
 ARE SET AS SHOWN William R. Butcher  
 E-16492 S-3521

COUNTY COMMISSIONERS  
 APPROVED FOR RECORD SUBJECT TO THE RULES AND  
 REGULATIONS GOVERNING THE PLATING OF SUBDIVISIONS  
 OF LAND  
 BELMONT  
 COUNTY  
 COMMISSIONERS  
 DATE June 8 1964

COUNTY AUDITOR  
 TRANSFERRED BY BELMONT COUNTY AUDITOR  
 DATE June 12 1964 Fee 35¢

COUNTY RECORDER  
 NO. 60827  
 RECEIVED FOR RECORD JUNE 30 1964  
 AT 9:20 O'CLOCK A M

RECORDED IN BELMONT COUNTY RECORD OF PLATS  
 VOLUME 12 PAGE 88  
 RECORDED JULY 9 1964  
 #1475 PAID

COUNTY ENGINEER  
 APPROVED FOR RECORD  
 BELMONT COUNTY ENGINEER  
 DATE June 7 1964


APPROVED BY THE PLANNING COMMISSION  
 THIS 10th DAY OF June 1964  
 PRESIDENT

WILLIAM R. BUTCHER ADDITION

LOCATED IN SEC. NO. 3 TWP. NO. 7 RG. NO. 4  
 RICHLAND TOWNSHIP BELMONT COUNTY OHIO

W. R. HERBERT, ENGINEER & SURVEYOR

SCALE 1"=50' DATE MAY 4, 1964

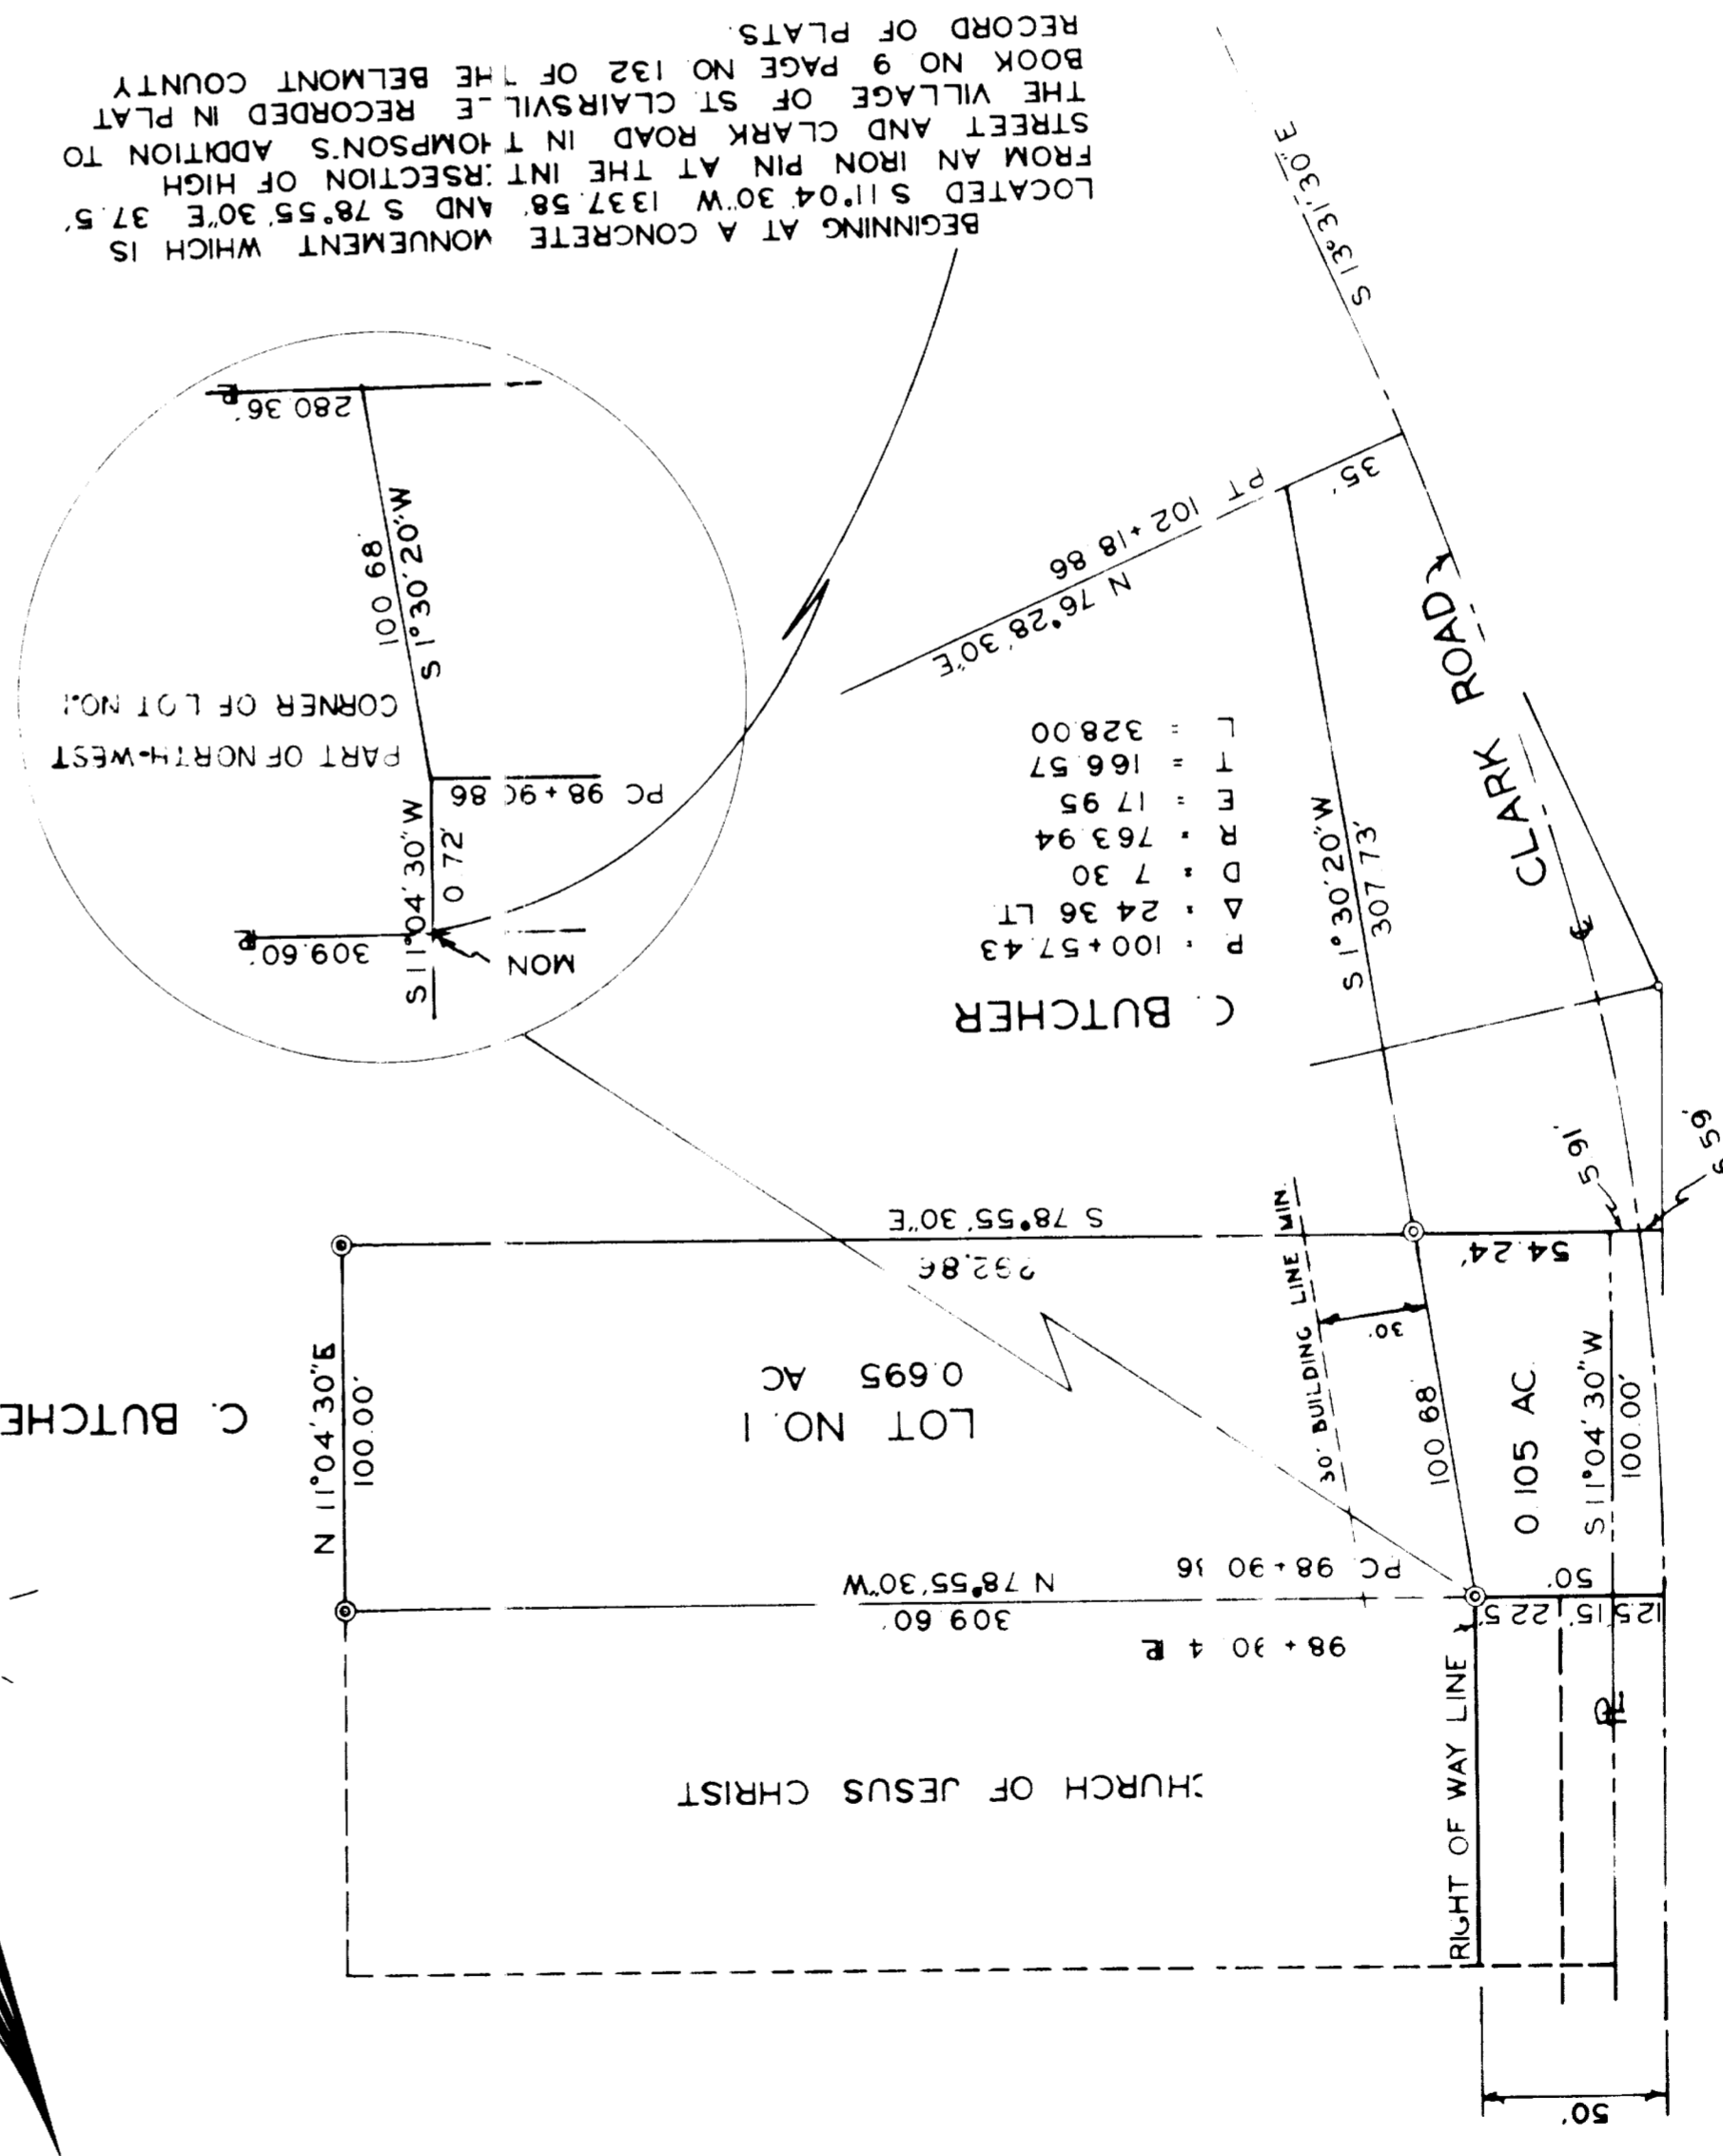

LOCATED S 11°04'30"W 137.58' AND S 78°55'30"E 37.5'  
 FROM AN IRON PIN AT THE INTERSECTION OF HIGH  
 STREET AND CLARK ROAD IN THOMPSON'S ADDITION TO  
 THE VILLAGE OF ST. CLAIRSVILLE RECORDED IN PLAT  
 BOOK NO. 9 PAGE NO. 132 OF THE BELMONT COUNTY  
 RECORD OF PLATS