


CASE NUMBER 57815
R.M. # 3006

1
4

VALUATION SECTION 10 OHIO
MAPS 36 & 36.1

COUNTY RECORDER NO FEE
No. 62078
Received for Record SEP. 15, 1964 at 2:06 O'clock P.M.
Recorded SEP. 15, 1964 in Belmont County Record of Plats
Book 12, Page 95
Deed Volume 476 Page 755

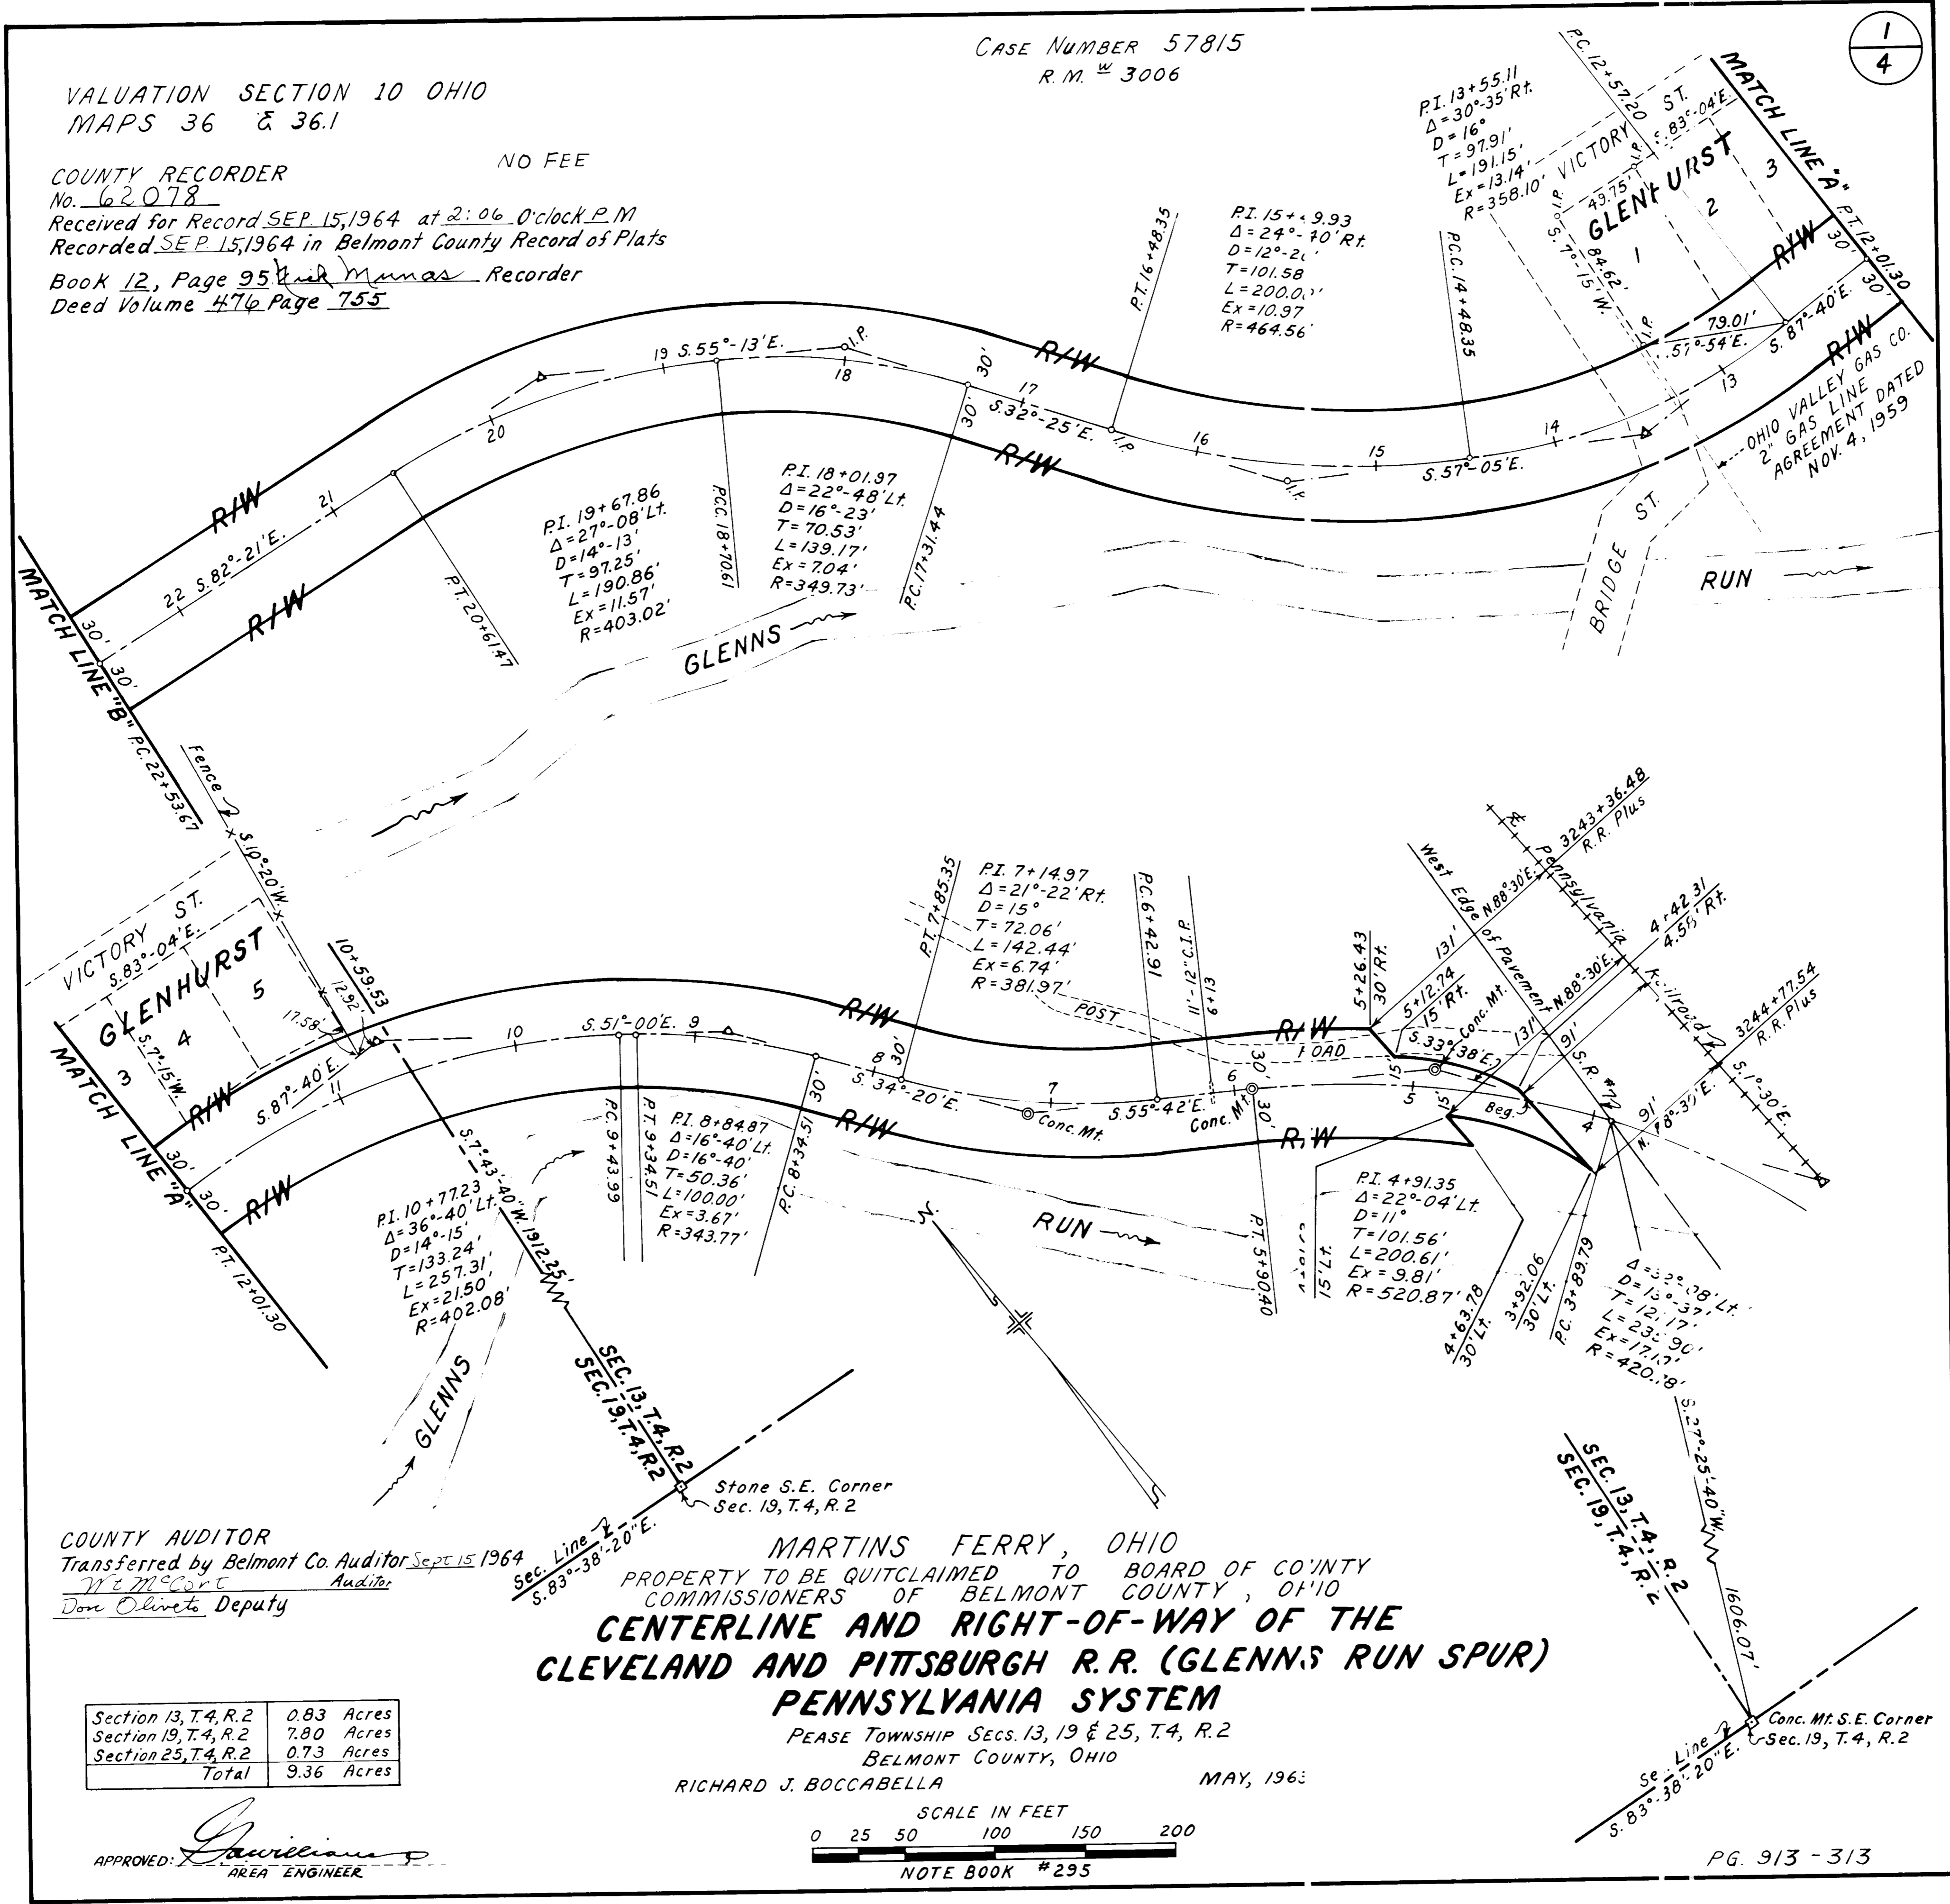

COUNTY AUDITOR
Transferred by Belmont Co. Auditor Sept 15 1964
W. E. McCort Auditor
Don Oliveto Deputy

MARTINS FERRY, OHIO
PROPERTY TO BE QUITCLAIMED TO BOARD OF COUNTY
COMMISSIONERS OF BELMONT COUNTY, OHIO
**CENTERLINE AND RIGHT-OF-WAY OF THE
CLEVELAND AND PITTSBURGH R.R. (GLENN'S RUN SPUR)
PENNSYLVANIA SYSTEM**

PEASE TOWNSHIP SECS. 13, 19 & 25, T.4, R.2
BELMONT COUNTY, OHIO
RICHARD J. BOCCABELLA MAY, 1963

Section 13, T.4, R.2	0.83 Acres
Section 19, T.4, R.2	7.80 Acres
Section 25, T.4, R.2	0.73 Acres
Total	9.36 Acres

APPROVED: *Lawrence*
AREA ENGINEER

