


LOCATION PLAN

S.R. 7 BEL-7-1986


BELMONT COUNTY

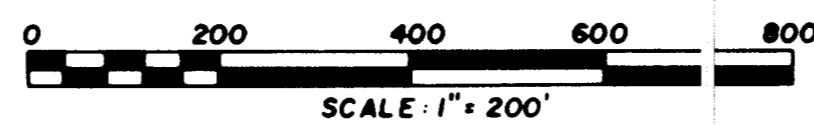


LIMITED ACCESS

Received 12/30/64 at 9:54 A.M.
 Recorded DEC. 30, 1964
 Plat Book 12, page 103
 Signed _____ Recorder, Belmont County, Ohio
 Fee 14⁷⁵ P.L. Nick Munas

Signed _____
 Date 8-28-61 Registered Surveyor No. 4671
 Signed _____
 Date 12-23-64 Vis. on Deputy Director

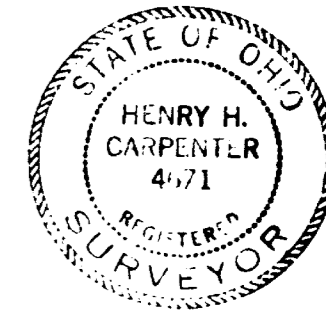


VILLAGE OF BRIDGEPORT
 TWP. 3 RANGE 2

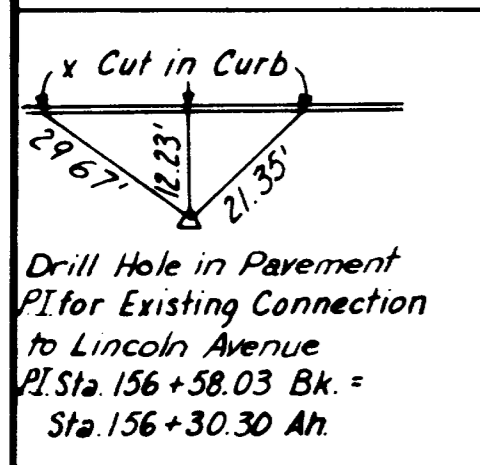

REFERENCE "A"

BEGIN PROJECT
 Sta. 148+41.04

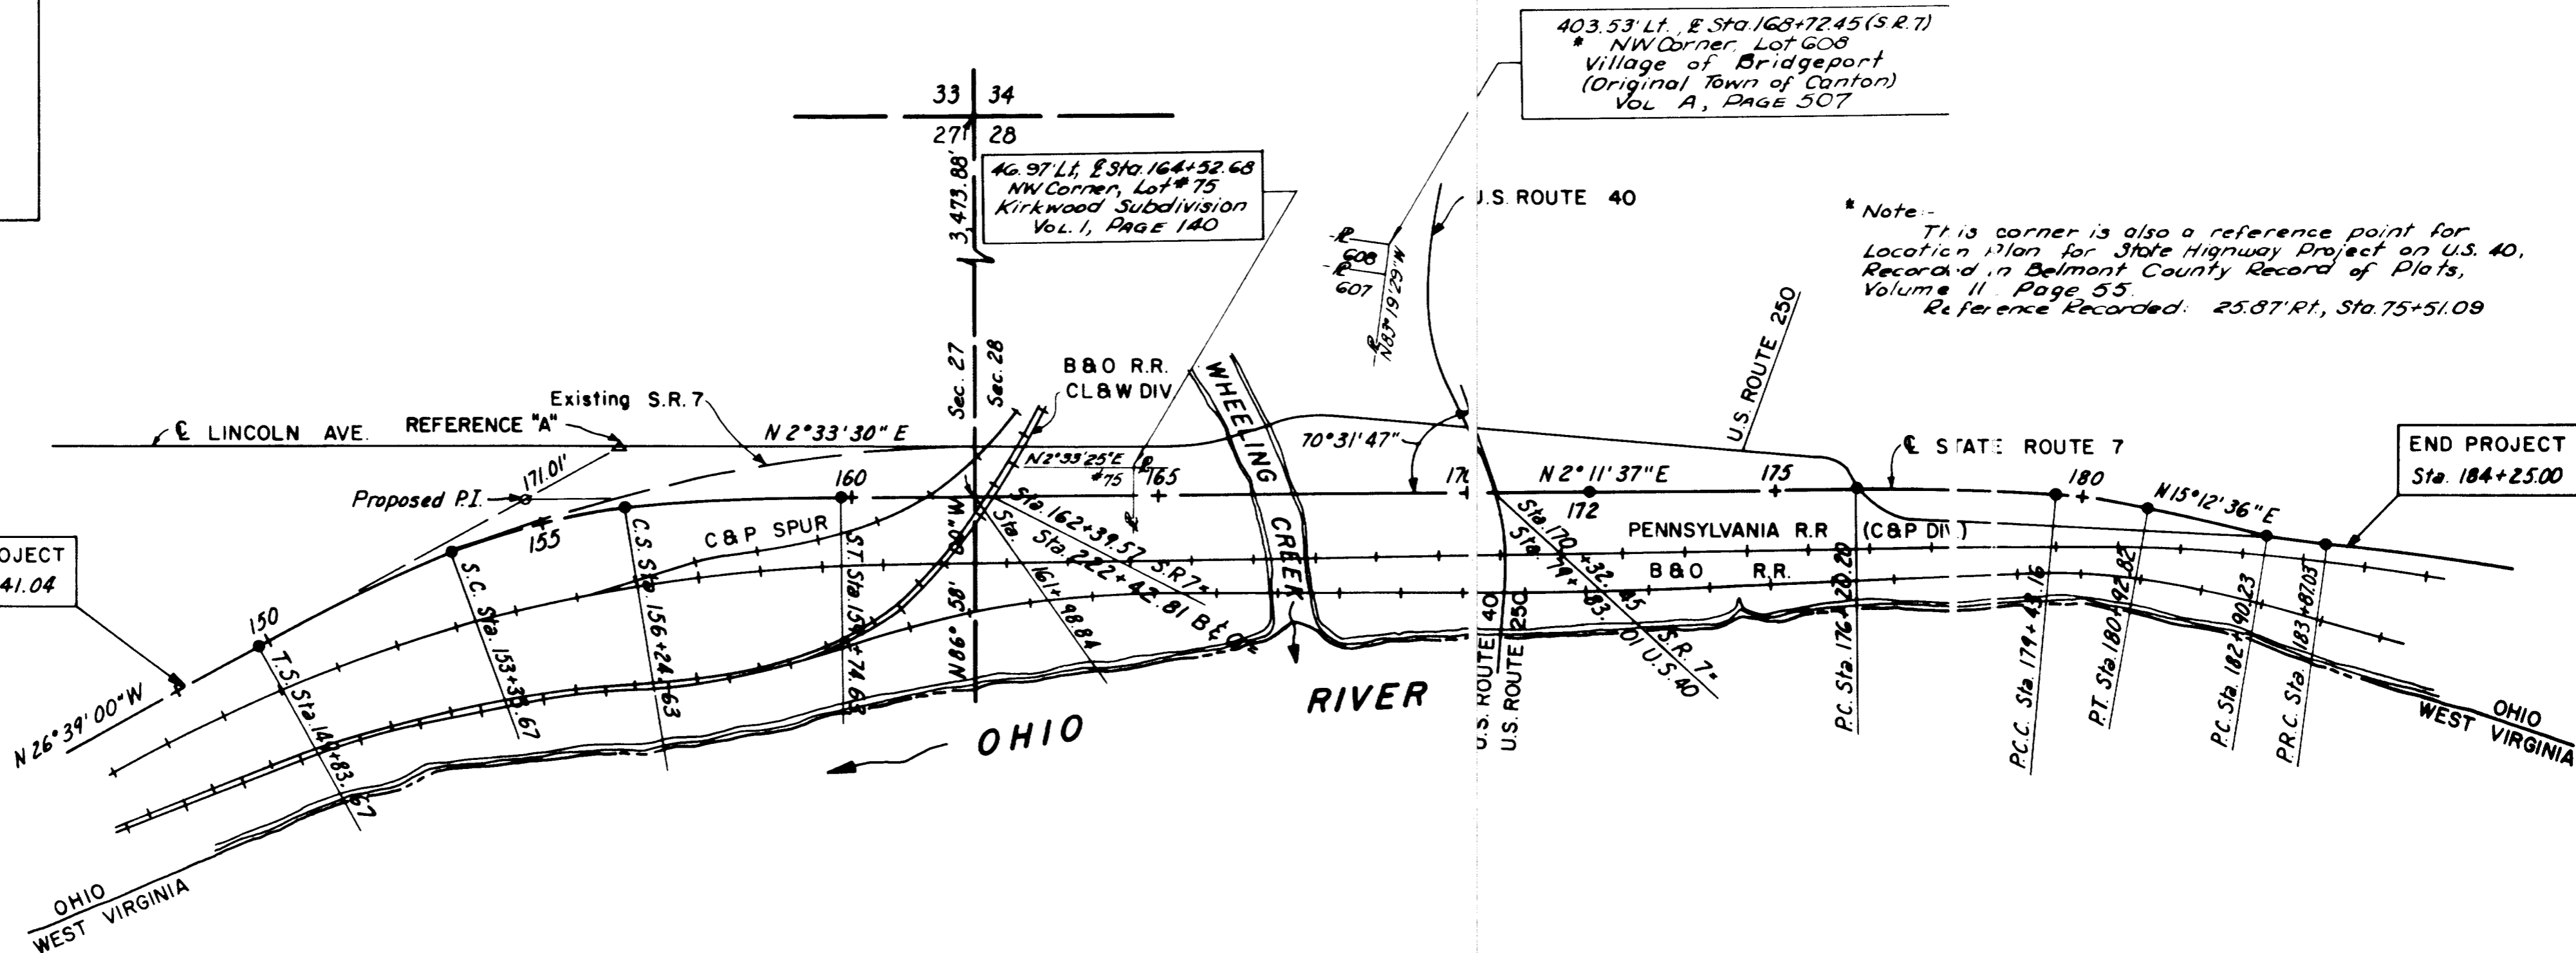

CURVE DATA

T.S. = Sta. 149+83.67	PC = Sta. 176+20.20	P.C.C. = Sta. 179+43.16	PC. = Sta. 182+90.23	P.R.C. = Sta. 183+87.03
ST = Sta. 159+74.63	P.C.C. = Sta. 179+43.16	P.T. = Sta. 180+92.82	P.R.C. = Sta. 183+87.03	P.T. = Sta. 184+25.00
Δ = 28° 50' 36"	Δ = 4° 02' 13"	Δ = 8° 58' 46"	Δ = 5° 48' 23"	Δ = 0° 35' 44"
Dc = 4° 30' 00"	D = 1° 15' 00"	D = 6° 00' 00"	D = 6° 00' 00"	D = 1° 34' 06"
Rc = 1273.24'	R = 4583.66'	R = 954.93'	R = 954.93'	R = 3653.17'
Ts = 503.35'	T = 161.54'	T = 74.98'	T = 48.44'	T = 18.99'
Ls = 350.00'	L = 322.96'	L = 149.66'	L = 96.80'	L = 37.97'
Lc = 290.96'	E = 2.85'	E = 2.93'	E = 1.23'	E = 0.05'
Es = 45.57'				

Approved for recording
 12/19/64 C.J. Boccabella
 C.J. Boccabella
 C. Engr.

Note:
 ● Monument: to be provided where symbol is shown.

HOWARD, NEEDLES, TAMMEN & BERGENDOFF
 CONSULTING ENGINEERS
 KANSAS CITY CLEVELAND NEW YORK

MADE ECE DATE 4-13-61 TRACED JAG DATE 4-17-61
 CHECKED DWK DATE 7-5-61 SCALE 1" = 200'