

**Description**

Situated in the Village of St. Clairsville,  
County of Belmont and State of Ohio.  
Beginning at the South-West corner of lot No. 4  
in block "D", Roselawn Addition. Thence, N. 88° 14' E.  
202.25 ft. to the South-East corner of the said lot  
4. Thence, S. 10° 09' E. 15.17 ft. to the North-East corner  
of the said lot No. 5. Thence, S. 88° 14' W. 200.20 ft. to the North-West corner  
of the said lot No. 5. Thence, N. 17° 32' W. 15.58 ft. to the  
place of beginning, containing .069 of an Acre.

**Owners Consent**

We the undersigned owners of lots No. 4 and 5 in block "D",  
in Roselawn Addition. Do hereby consent to the Vacation  
of the land as described and shown on this Plat.

Witness William R. Durman Owner William R. Richards

State of Ohio, County of Belmont, S.S.  
Personally appeared before me a Notary Public the  
above owners. Who did sign and acknowledged the  
same to be their free act and deed.

In testimony Whereof, I have set my hand and seal.  
This 19th day of July 1965 C. Kenneth Henry  
Notary Public

**Planning Commission**

Approved This 19th day of July 1965 Jan B. Reine President  
W.R. Durman Clerk

**Co. Engineer**

Approved this 21st day of July 1965 C. J. Ercanum  
Co. Engineer

**Co. Commissioners**

Approved this 21st day of July 1965 Comm. Louis Salanda  
William H. Blaney  
Arthur Blake

**Co. Recorder** No. 65533

Received for Record JULY 21 1965 at 2:35 o'clock P.M.  
Recorded 755 15 1965 Belmont Co Record of Plats  
Book 12 Page 111 Fee Nick Munas Recorder

**Co. Auditor**

Transferred 7-21 1965 \$ .35 Fee W.C. McCurt Auditor D.OWATO


**Surveyor**

I hereby certify this Plat is correct as to the data  
bearings and distances taken from Roselawn Add.  
recorded in Book 5 Page 63. Co. Record of Plats

M. L. Herbert  
Surveyor

**The Village of St. Clairsville, Ohio**

Approved This 18th day of September 1965  
W.R. Durman Mayor Ordinance C. Kenneth Henry Clerk  
No. 850

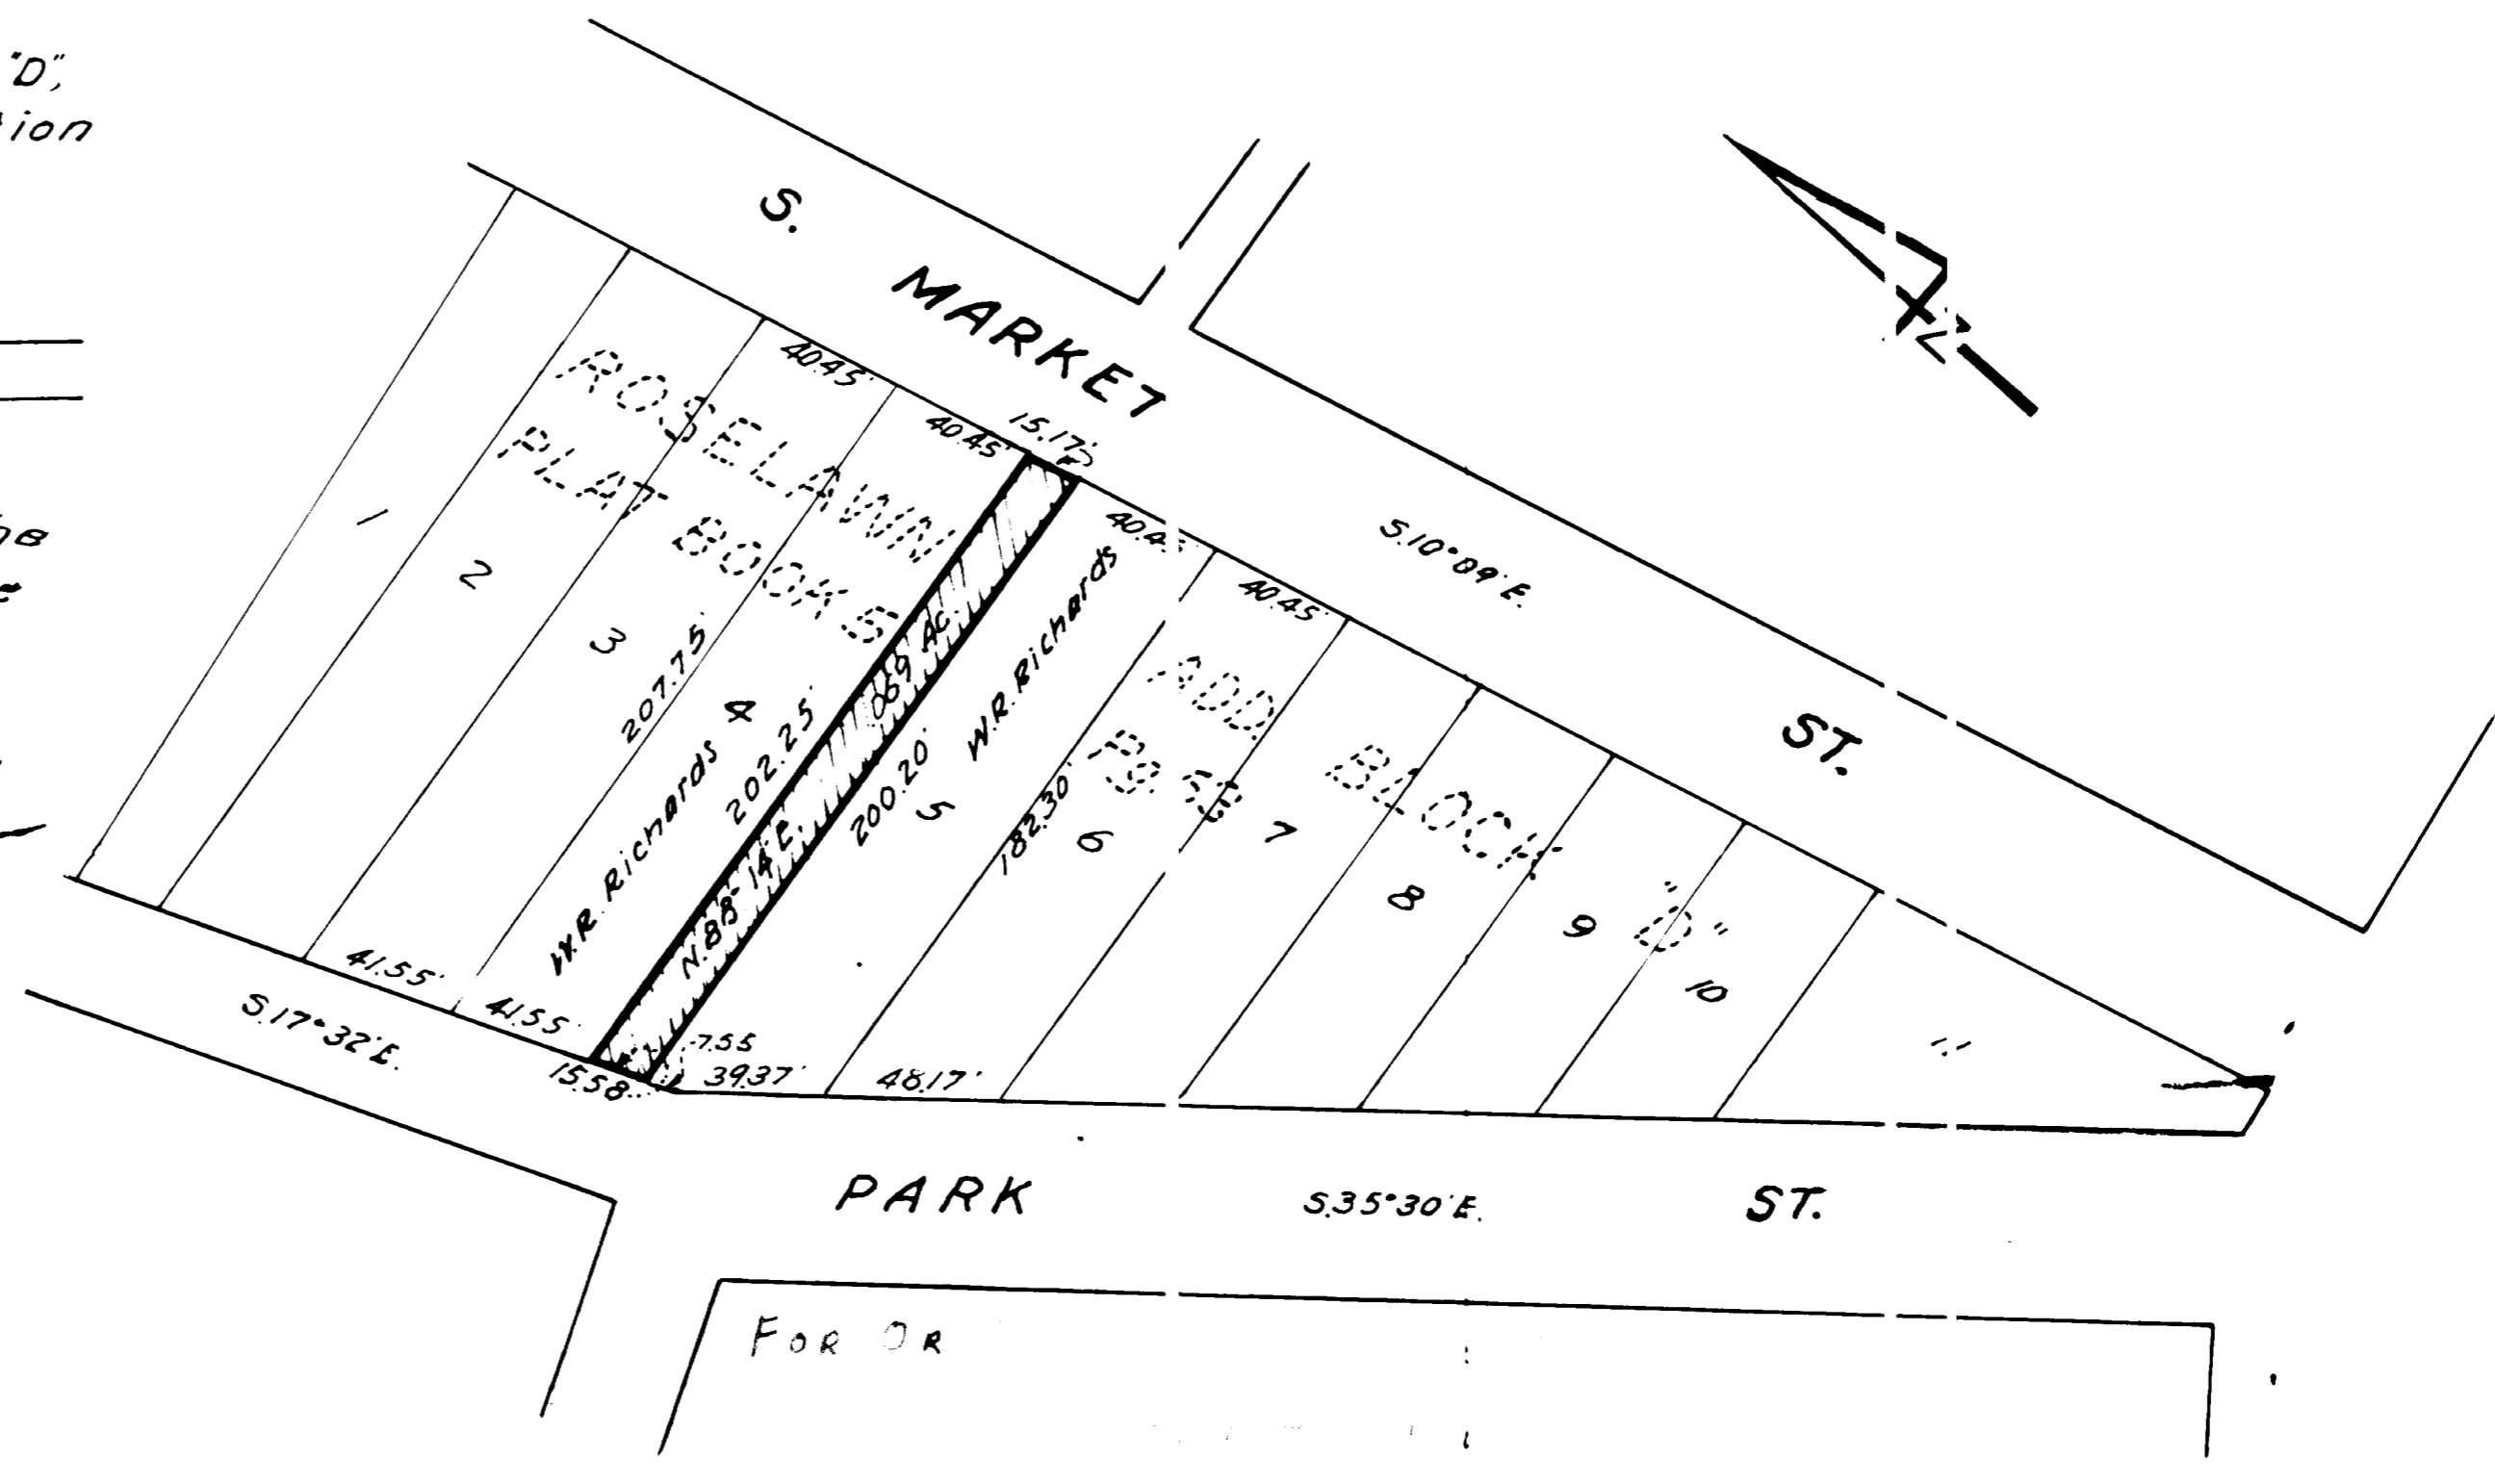

**PLAN OF ALLEY VACATION**

St. Clairsville, Ohio.

Scale 1" = 50'

1965