

STATEMENT

We the owners, whose names appear hereon, in accordance with Section 711-24 of the Ohio Revised Code, regarding Changing of Town Lots, do hereby acknowledge and consent to the re-recording of lots 2 and 3 as shown hereon, said lots formerly recorded as W.A. Negus Subdivision No. 2, in Plat Book 12, Page 59.

CERTIFICATE OF SURVEYOR

The within plat is a subdivision of a part of 93.21 acres conveyed to Wilson A. Negus as recorded in Deed Book Vol. 295 Page 114 in the Deed Records of Belmont County, Ohio. The above mentioned tract of land was conveyed by Laura E. Negus.

117

I hereby certify that this map represents a true and correct survey made by me on Aug. 3-1965 and that the location, size and material of monuments is as shown.

By Shriver & McFarland
Shriver & McFarland - Reg. Surveyors

STATEMENT

We undersigned being the owners of the real estate represented by this plat do hereby consent to the execution and recording of said plat and do dedicate the 0.328 Acres for public road.

John A. Negus Richard J. Negus
Witnesses Witnesses
Wilson A. Negus
owners

**STATE OF OHIO
BELMONT COUNTY, SS:**

Be it remembered that on this 30th day of August before me the undersigned, a notary public in and for said County and state personally came the owners of the real estate represented by this plat who acknowledged that they did sign the foregoing plat and that the same is their free and lawful deed. In testimony whereof I have set my hand and notary seal on the day and date above written.

John A. Negus
Notary Public in and for Belmont County, Ohio

COUNTY ENGINEER

Approved for Record
Date 9/2/65

E. J. Cassalotta
Belmont County Engineer

COUNTY COMMISSIONERS

Approved for record subject to the rules and regulations governing the pitting of subdivisions of land.

BELMONT COUNTY COMMISSIONERS

William A. Doney
Arthur Blaker

Date 9/8 1965

COUNTY AUDITOR


Transferred by Belmont County Auditor
Date 9-9-1965 1.25 Auditor DC.

COUNTY RECORDER

No 68031
Received for record SEPT. 12 1965
at 9:29 O'clock A M.
Recorded SEP. 28 1965
in Belmont County Record of Plats
Volume 12 Page 117

\$ 1.25 PAID

John M. Mumford
Recorder

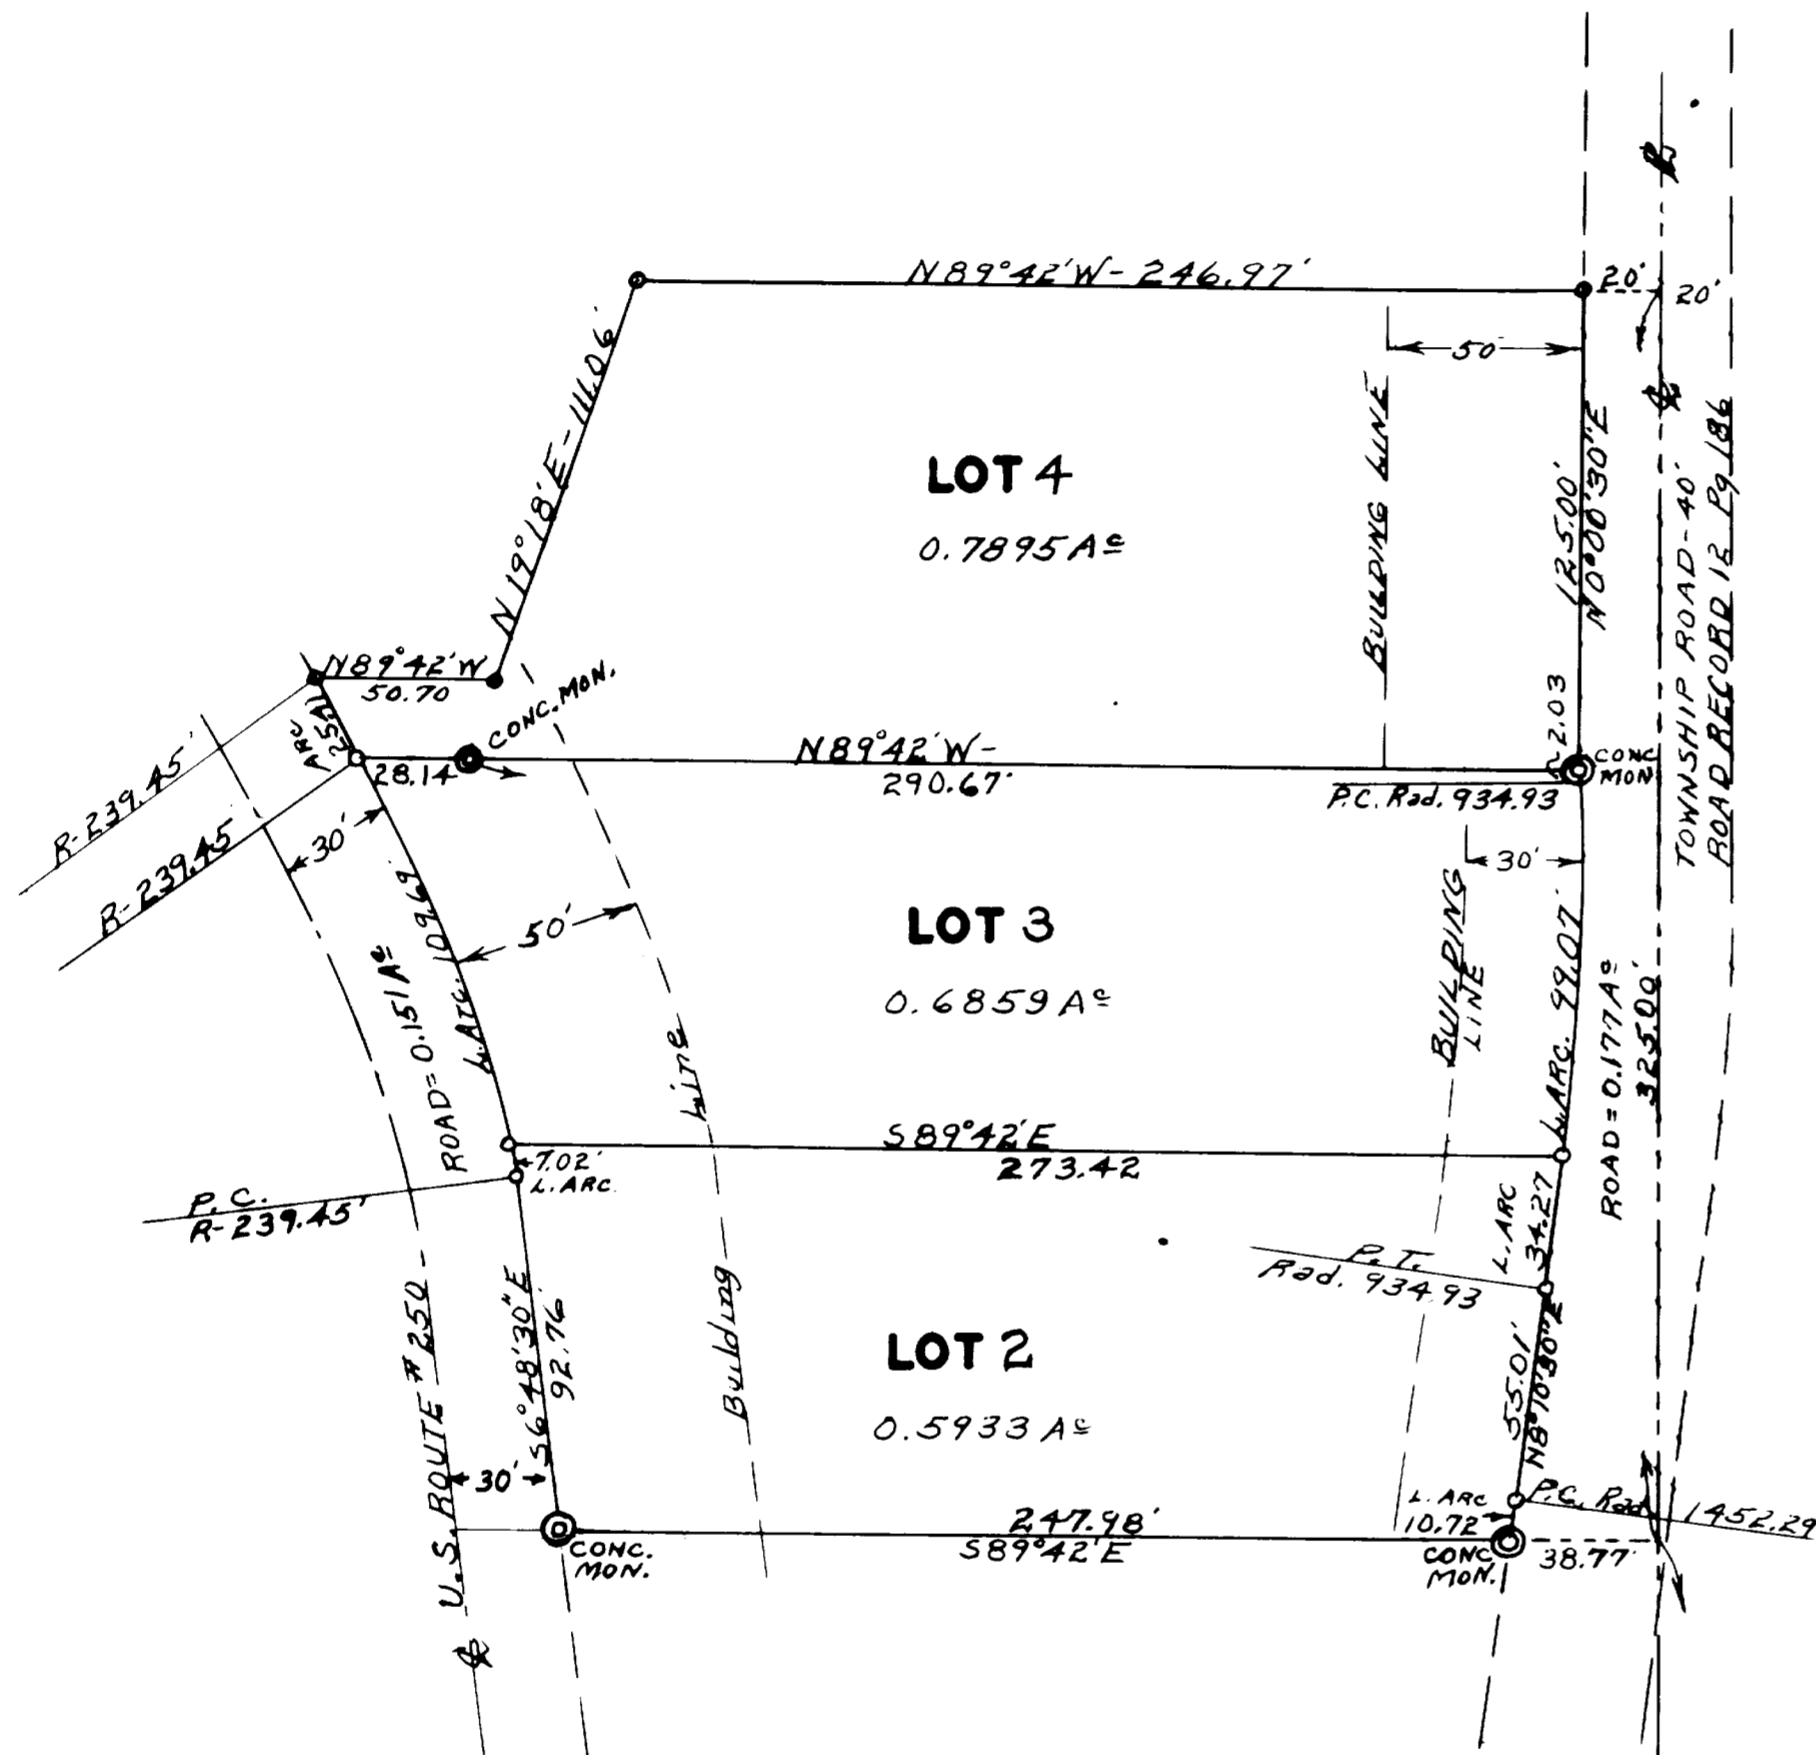

Acreege in Lots 2,0687 A²
Acreege in Road 0.328 A²
Total 2.3967 A²

STONE - S.W. COR. SE 1/4
SEC. 21 TWP. 7 RANG. 3

**W. A. NEGUS SUBDIVISION 110.6
COLERAIN TWP. BELMONT CO. OHIO
SECTION 21-TOWNSHIP 7- RANGE 3
SCALE 1"=50' AL G. 10, 1965.**