

FRANK H. PRAZIER  
 Engineer  
 St. Clairsville - Ohio

# PINE KNOTL ESTATE SUBDIVISION

## ST. CLAIRSVILLE, OHIO

SCALE: 1"=50'

Area of Streets & Alleys 1824  
 Total Area of Allotment 720 Ac

Notary Seal  
 Ots O. Bethel  
 Notary Public  
 Signed and acknowledged before  
 me, a Notary Public, this 3<sup>rd</sup> day of May, 1937.

Received for Record Aug 11-1937  
 AT 1:30 o'clock P. M.  
 RECORDED Aug 11 1937  
 In Belmont County Record Plats.  
 Transferred-August 11-1937  
 Harry L. Brown  
 Dep. Auditor  
 Fee \$120 paid  
 O.K. Will A. Duchesneav  
 & Murphy  
 County Engineer

STATE OF OHIO  
 COUNTY OF DELMONT } ss  
 Margaret H. Greig  
 Kenneth H. Greig  
 Ots O. Bethel  
 Witnesses  
 Margaret H. Greig  
 G. W. Greig  
 3<sup>rd</sup> day of May, 1937  
 In witness whereof we hereunto set our hands this  
 3<sup>rd</sup> day of May, 1937.  
 All the roadways and alleys shown hereon,  
 Village of St. Clairsville, Ohio, for street purposes,  
 estate represented by this plat, hereby dedicate to the  
 We, the undersigned, being all the owners of the real


### DEDICATION

$\Delta = 86^{\circ} 03'$   
 $T = 106.55'$   
 $L = 171.45'$   
 $D = 50^{\circ} 11' 30''$

House

$\Delta = 40^{\circ}$   
 $L = 116.67'$   
 $T = 62.98'$   
 $D = 107^{\circ} 40' 27''$

CAR.D-SLIDE  
 101

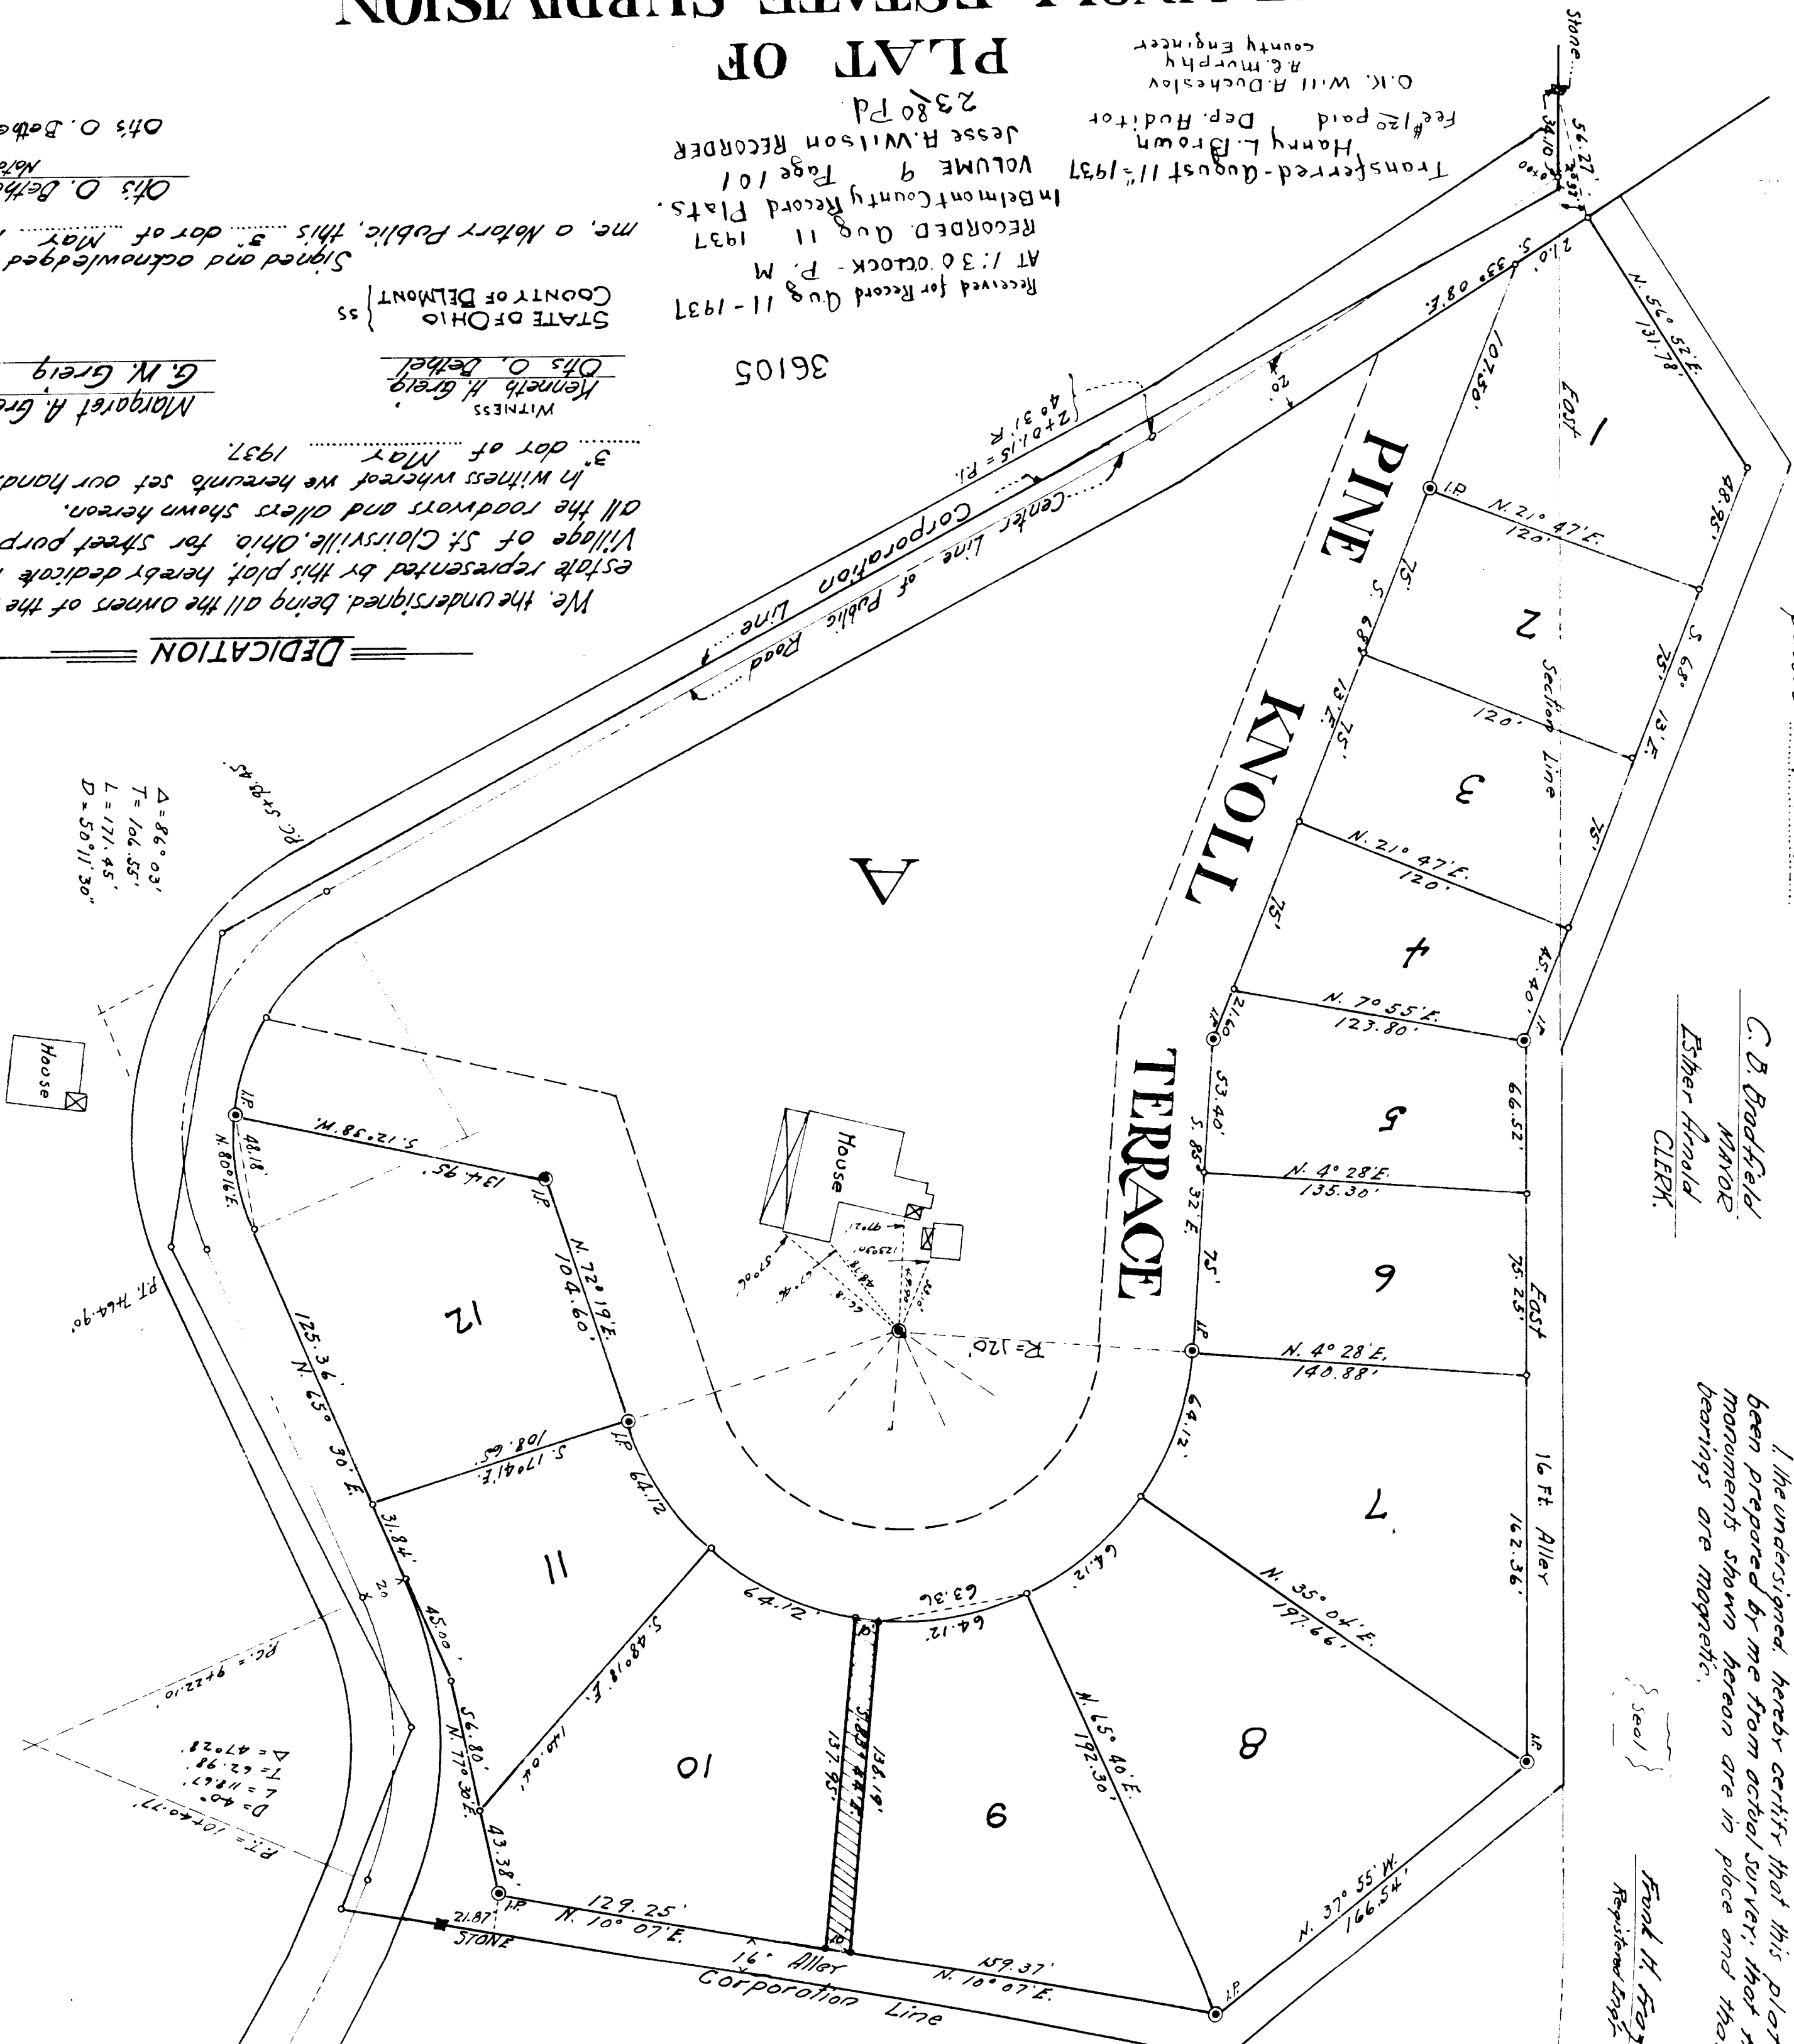

Accepted by Council by Ordinance No. 510  
 passed May 3<sup>rd</sup> 1937

C. B. Bradford  
 Mayor  
 Esther Arnold  
 Clerk

### ENGINEER'S CERTIFICATE

I, the undersigned, hereby certify that this plat has  
 been prepared by me from actual survey; that the  
 monuments shown hereon are in place and that the  
 bearings are magnetic.

Frank H. Prazier  
 Registered Engineer and Surveyor

Seal