


# THIRD ADDITION TO UNION CEMETERY ST CLAIRSVILLE OHIO

SCALE. 1IN = 40 FT

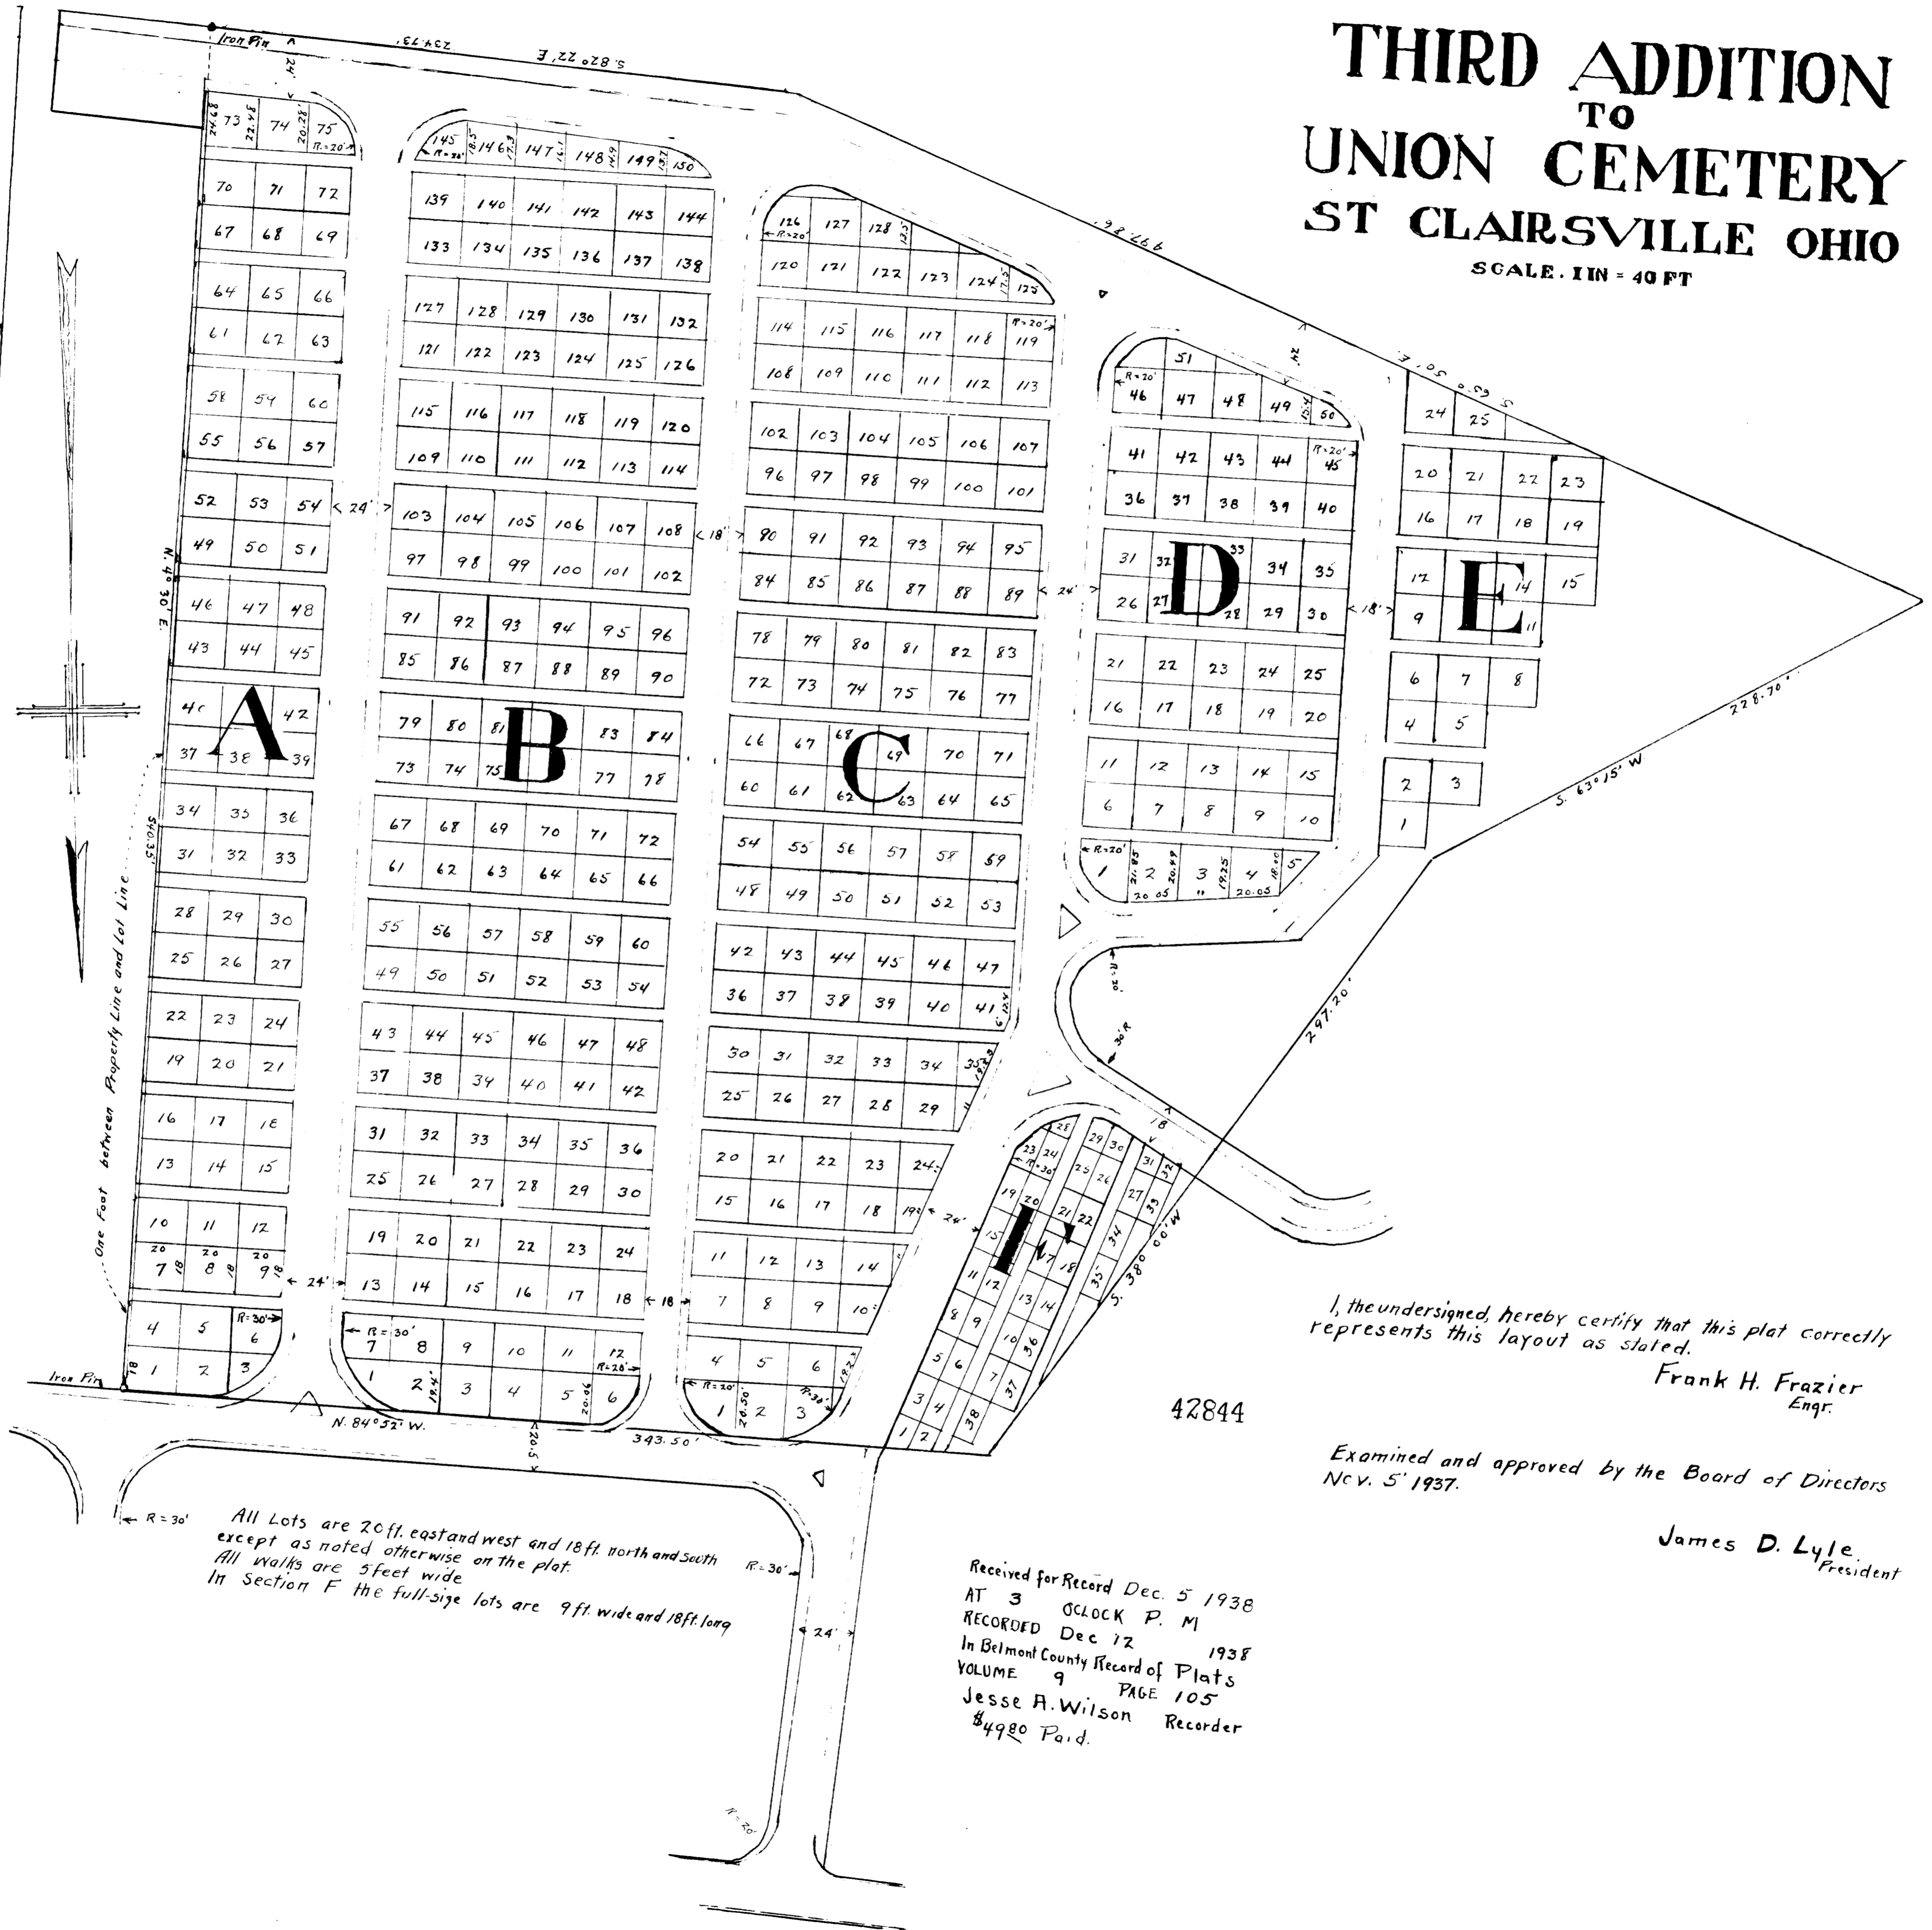

I, the undersigned, hereby certify that this plat correctly represents this layout as stated.  
 Frank H. Frazier  
 Engr.

42844

Examined and approved by the Board of Directors  
 Nov. 5, 1937.

James D. Lyle  
 President

All Lots are 20 ft. east and west and 18 ft. north and south except as noted otherwise on the plat.  
 All walks are 5 feet wide  
 In Section F the full-size lots are 9 ft. wide and 18 ft. long

Received for Record Dec. 5 1938  
 AT 3 O'CLOCK P. M.  
 RECORDED Dec 12 1938  
 In Belmont County Record of Plats  
 VOLUME 9 PAGE 105  
 Jesse A. Wilson Recorder  
 \$49.00 Paid.