

Wisnom's First Extension
To the
Village of St Clairsville, Ohio.

DEDICATION

We, the undersigned being all the owners of the real estate represented by this plat hereby dedicate to the Village of St. Clairsville, Ohio. for street purposes, all the roads shown hereon.

In witness whereof we hereunto set our hands this 9th day of Jan. 1934

Witness
Charles Szabics.

Steve Szabics
Mrs Freda Szabics
George Rehm
Ida W. Rehm
John Wisnom
Anna M. Wisnom

Frances Wisnom

STATE OF OHIO
COUNTY OF BELMONT

Signed and acknowledged before me, a Notary Public
this 9th day of Jan 1934

John E. Costine

Notary Public.
L. S.

ENGINEER'S CERTIFICATE

I, the undersigned, hereby certify that this plat has been prepared by me from surveys made of various times that monuments shown hereon are in place and that the bearings as noted are magnetic.

Frank H. Frazier
Reg Engr & Surveyor No 515.


Approved by the Board of County Commissioners by
resolution dated the 15 day of June 1934

E. E. Taylor
Auditor of Belmont County, O.

Accepted by the Council of the Village of St Clairsville
Ohio by Ordinance No. adopted the 5th day of
February 1934.

C. B. Bradfield
Mayor
Esther Arnold
Clerk

C. S.

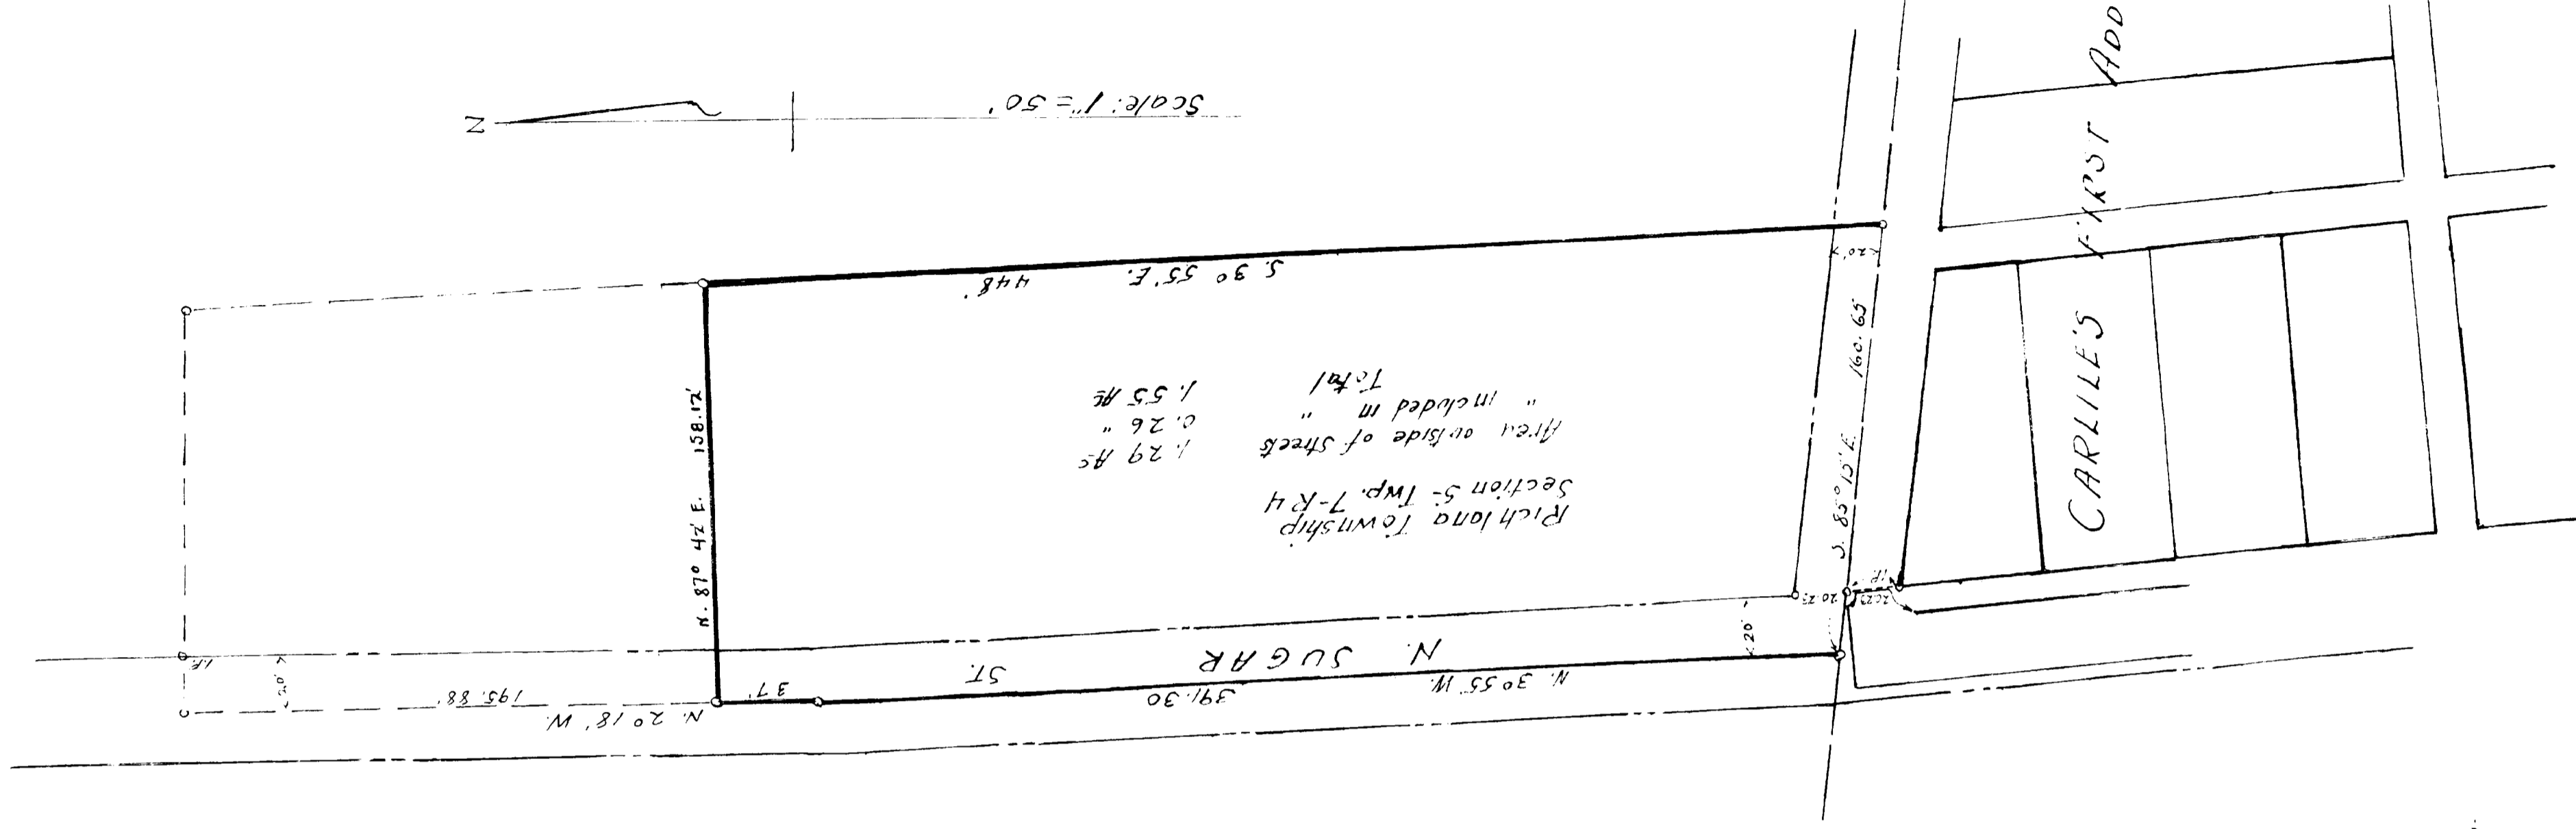

FOR COUNTRIES NO. 41-200,
SEE VOL. 613 PG. 114 DEED RECORDS.

Trans. Oct 17-1939 46370
Robt. J. Watson - Dep. Auditor
Fee 30¢ Pd.
Received for Record Oct. 17, 1939
At 4:15 O'CLOCK P.M.
Recorded Oct 18-1939
In Belmont County Record of Plats
VOLUME 9 Page 108
Jesse H. Wilson - Recorder
10 15 Pd