

Wisnom's Second Extension  
To the  
Village of St. Clairsville, Ohio.

DEDICATION

We, the undersigned, being all the owners of the real estate represented by this plat, hereby dedicate to the Village of St. Clairsville, Ohio, for street purposes, all the roads shown hereon.  
In witness whereof we hereunto set our hands  
this 2nd day of June 1936

Witness

John Wisnom  
Anna M. Wisnom  
Frances Wisnom  
John E. Costine

STATE OF OHIO }  
COUNTY OF BELMONT }

Signed and acknowledged before me, a Notary Public  
this 2nd day of June 1936

John E. Costine

Notary Public  
L. S.

ENGINEER'S CERTIFICATE

I, the undersigned, hereby certify that this plat has been prepared by me from surveys made at various times, that monuments shown hereon are in place and that the bearings as noted are magnetic.

Frank H. Frazier

Reg. Engr. Surveyor No. 515

Approved by the Board of County Commissioners by resolution dated the 29 day of June 1936

E. E. Taylor

Auditor of Belmont County, O.

Accepted by the Council of the Village of St. Clairsville, Ohio, by Ordinance No. \_\_\_\_\_ adopted on the 3rd day of August 1936.

C. B. Bradfield Mayor


Esther Arnold Clerk

c/s.

46371

Trans. of 17-1934  
Robt. J. Watson - Dep. Auditor  
Fee 10¢ Paid

Received for Record Oct 17-1934  
At 4:15 O'CLOCK P. M.  
Recorded Oct 18-1934  
In Belmont County Record Plats  
Volume 9 Page 109  
Jesse H. Wilson - Recorder  
H 9571

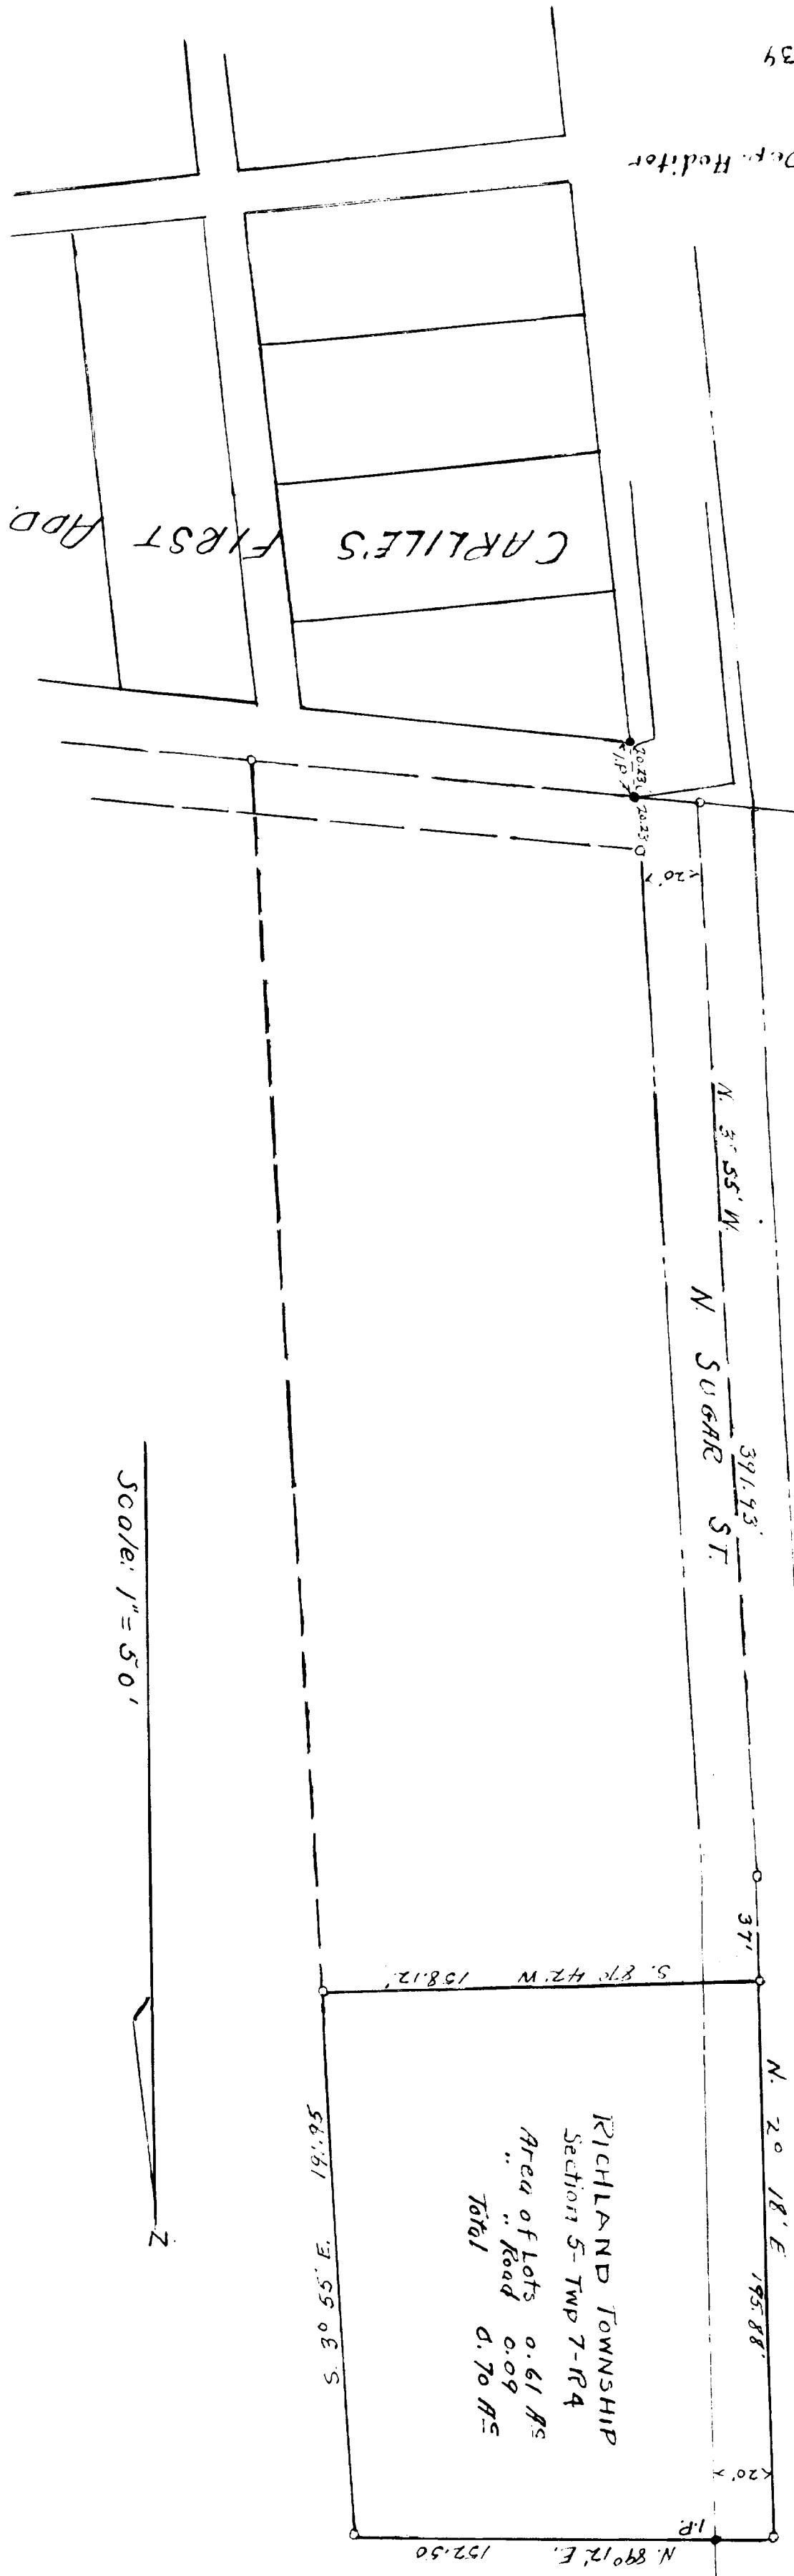

Scale: 1" = 50'

CARLILE'S FIRST ADD.

601  
CAB.D-08W7