


CAB D - SLIDE 210

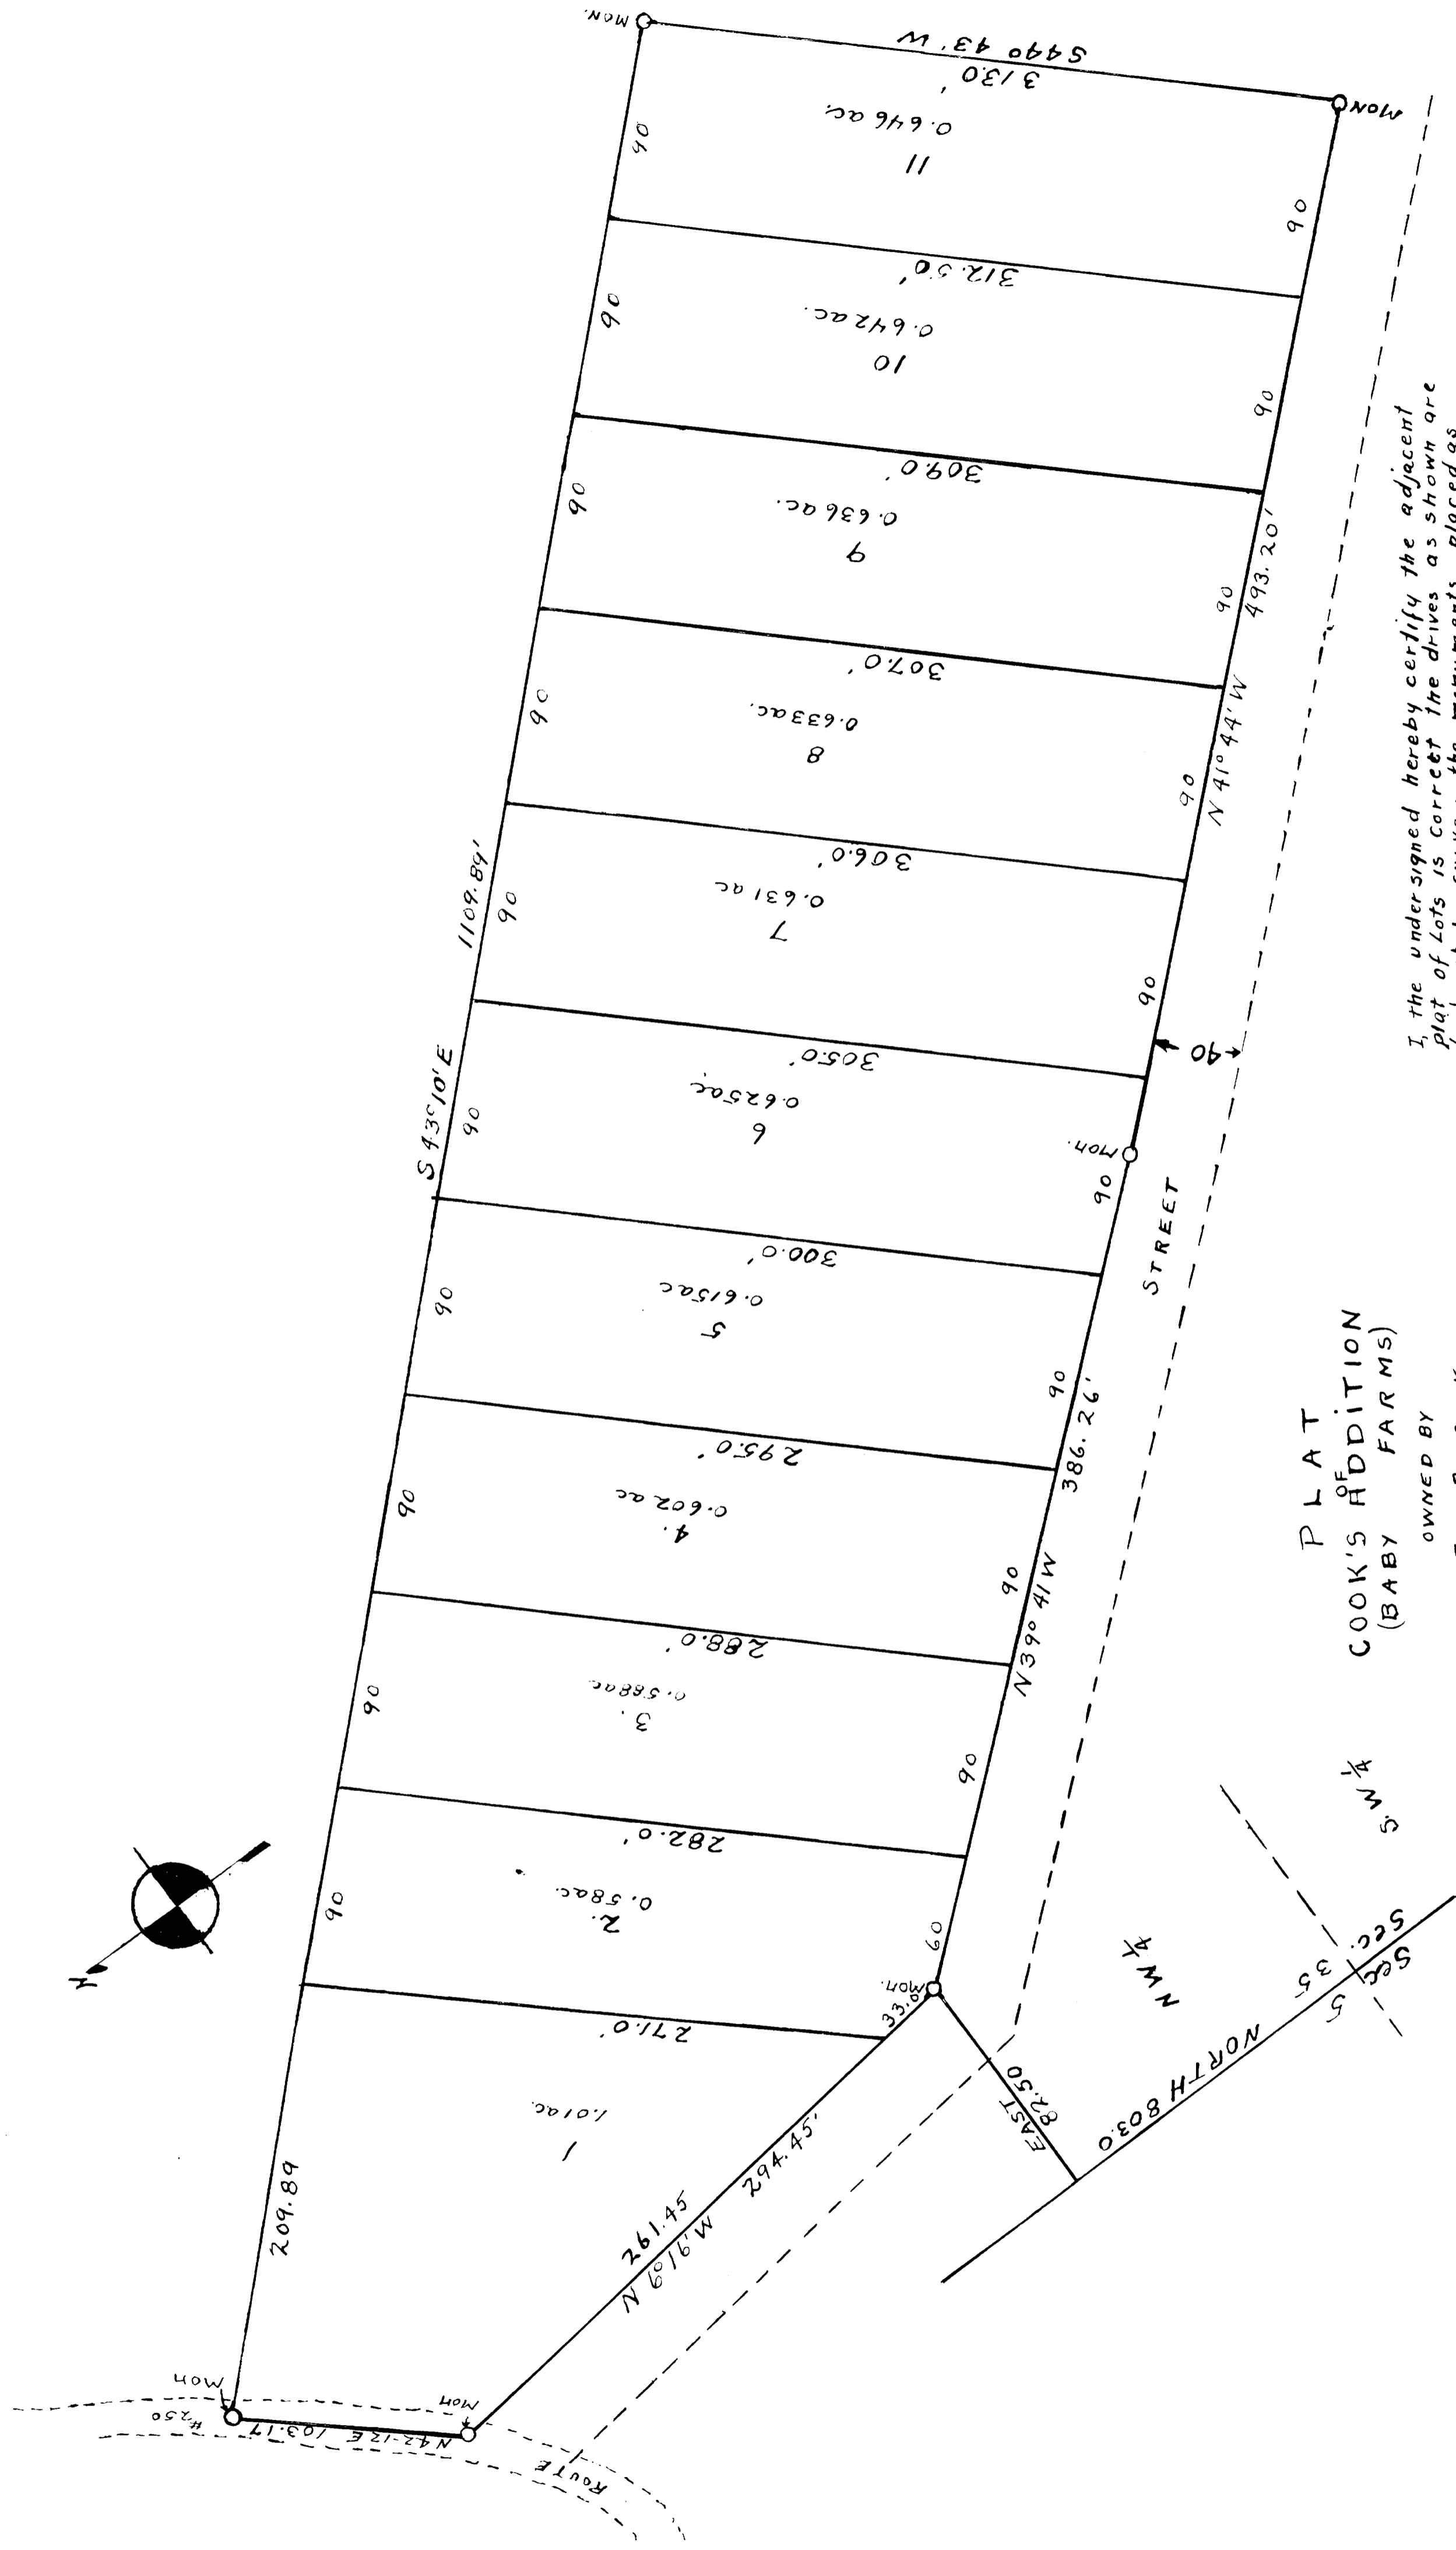

PLAT  
COOK'S ADDITION  
(BABY FARMS)

OWNED BY  
Jno. B. COOK

SEC. 35 - TWP 3 - R 2  
BELMONT CO., OHIO  
1" = 50'

I, the undersigned hereby certify the adjacent plat of lots is correct the drives as shown are laid out by survey, the monuments placed as shown for future surveys.

Leroy Meese

Eng. Seal  
1576 Reg.

O.K. Will A. Duchesnoy  
a.c. Murphy  
COUNTY ENGINEER

Know all men by these presents that I, Jno. B. Cook, as sole owner of the adjacent platted land and that I have caused the plat to be made, and hereby dedicate to public use the driveways as shown thereon  
Myrtle M. Wallace  
Witness

Signed John B. Cook,

State of Ohio, County of Belmont S.S. before me a Notary in and for said County, personally appeared the above named Jno. B. Cook who has acknowledged the foregoing dedication and signed to be their free act and deed for purpose set forth in witness where of I have hereto set my hand and official seal at St. Clairsville Ohio. This 22nd day of May 1940  
Carter Thornburg  
(Carter Thornburg)  
Notary Public,  
Belmont County, Ohio.

Received for Record June 12-1940  
At 1:50 O'CLOCK P. M.  
RECORDED June 13-1940  
In Belmont County Record of Plat  
VOLUME 9 PAGE 110  
Jesse A. Wilson-Recorder  
1700 Pd.

12573

Trans. June 12-1940  
Robt. J. Watson  
Dep. Auditor  
Public Field

VOL 314 - P 232