

BIDE-A-WEE

TWP. 7-R4

RICHLAND TWP-BELMONT CO.-O.


N.B.	FRANK H. FRAZIER	NO.
CIVIL-MINING ENGINEER AND SURVEYOR		
DATE <u>4-9-46</u>	LICENSE 515	SCALE <u>1"=50'</u>
ST. CLAIRSVILLE OHIO		

ENGINEERS CERTIFICATE

I THE UNDERSIGNED HEREBY CERTIFY THAT THE ALLOTMENT REPRESENTED BY THIS PLAT HAS BEEN STAKED BY ME AS SHOWN HEREON AND THAT THE MONUMENTS SHOWN ARE IN PLACE AS SHOWN.

FRANK H. FRAZIER
ENGINEER

(Seal)

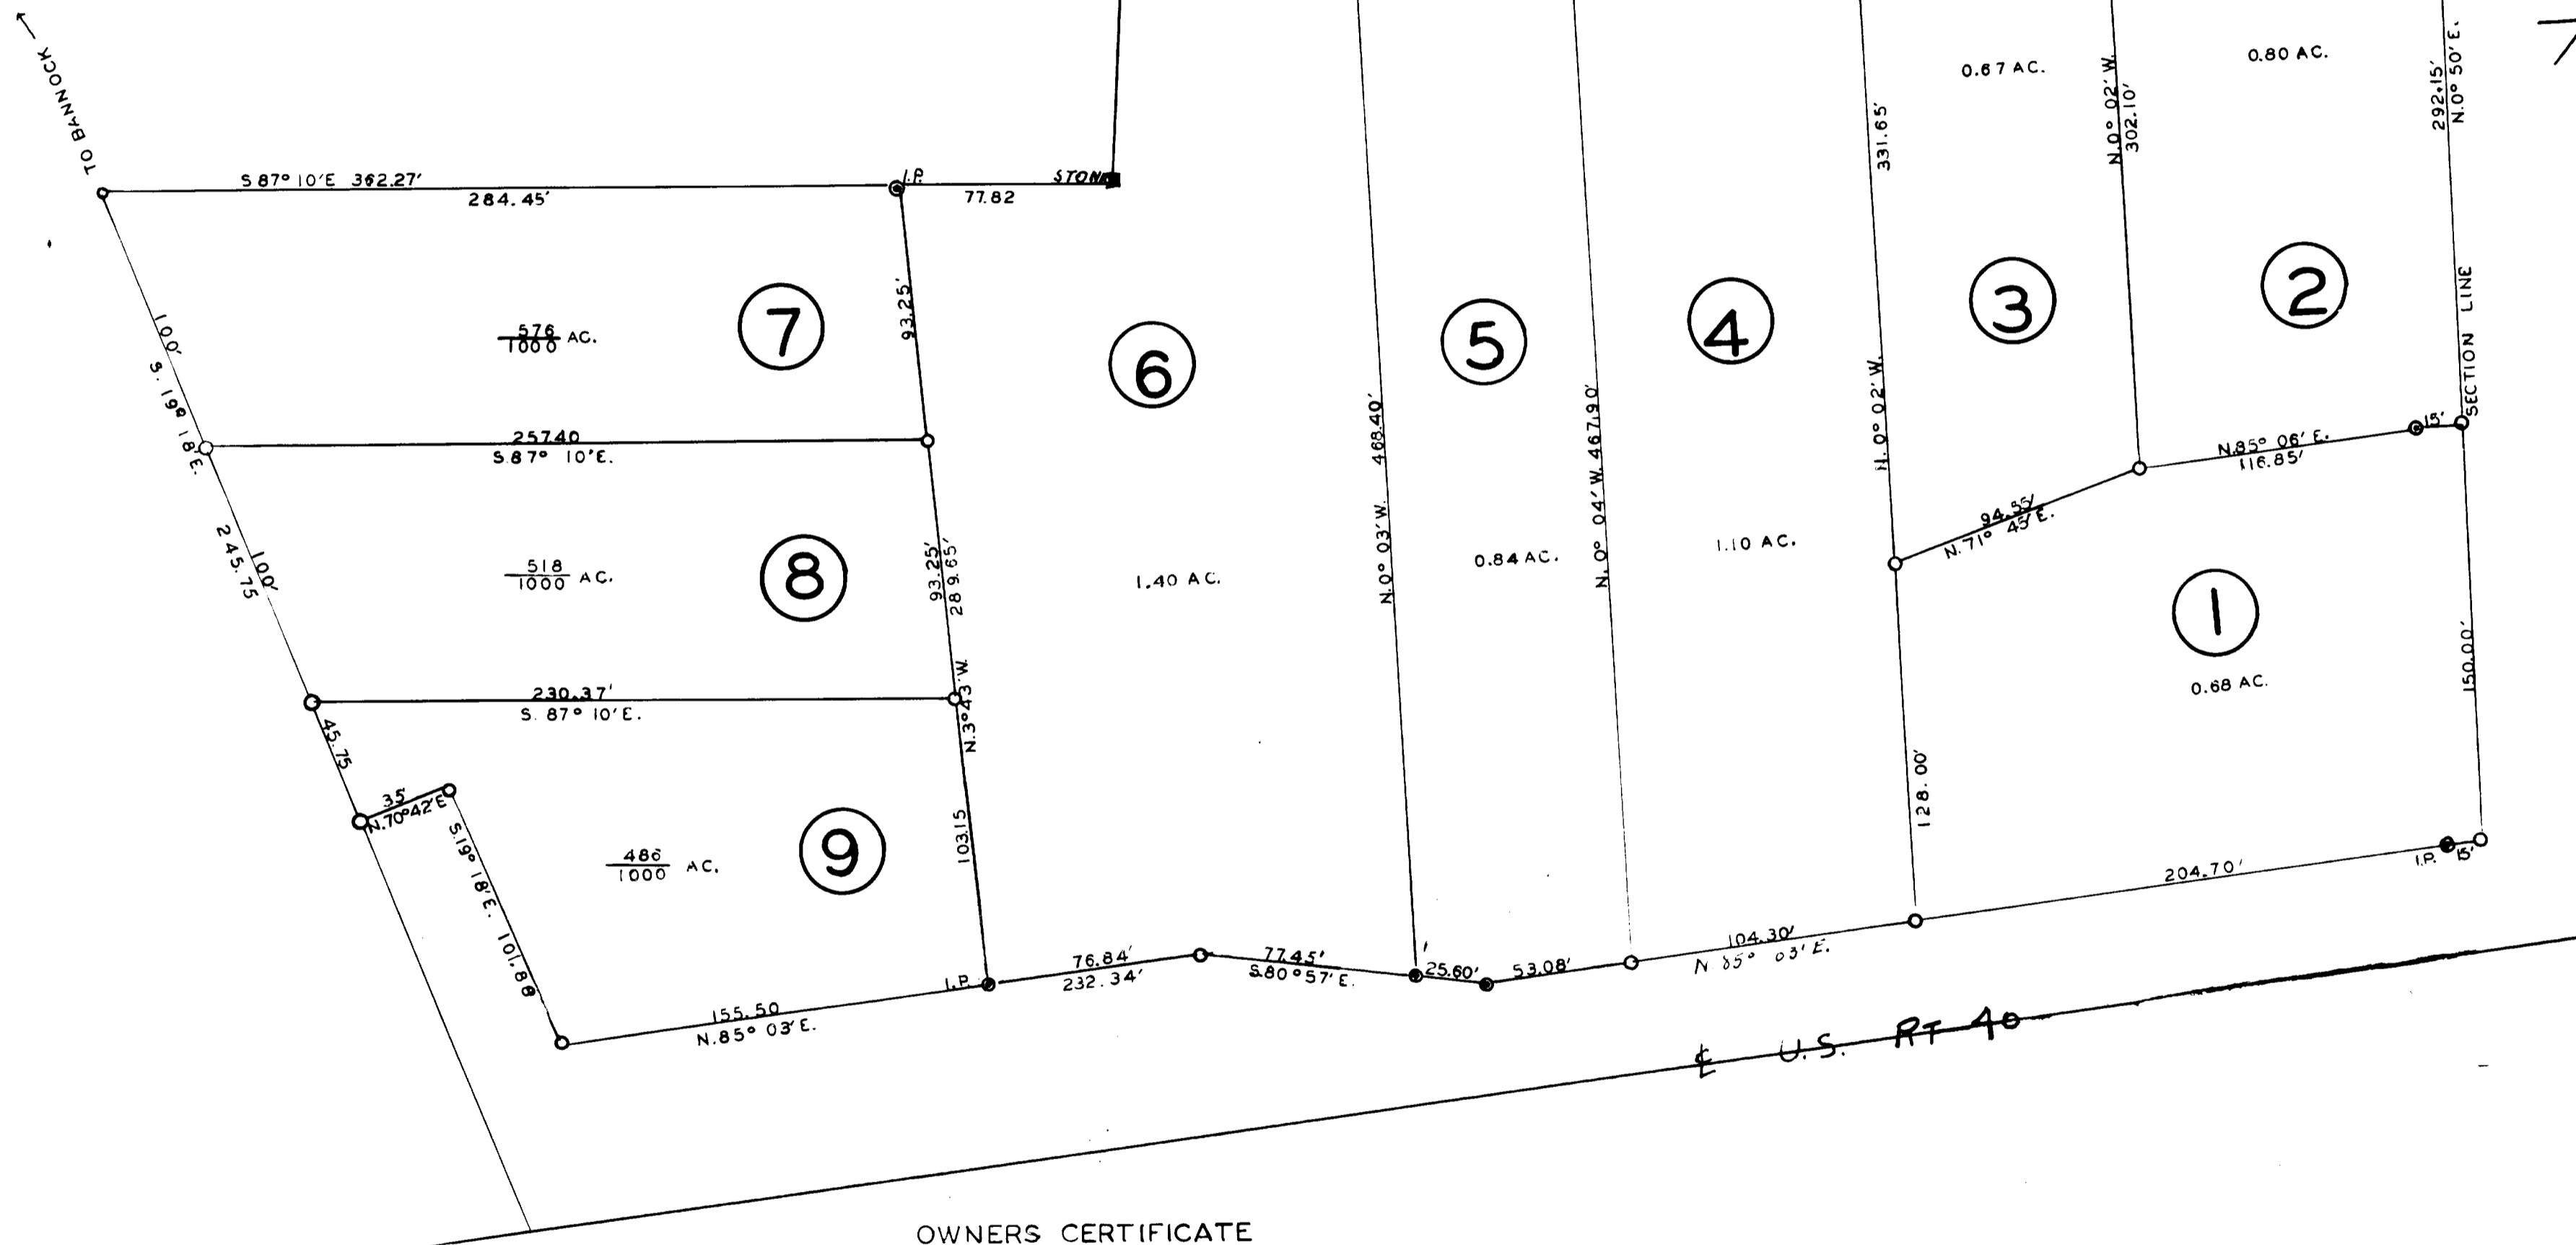

OWNERS CERTIFICATE

I THE UNDERSIGNED HEREBY CERTIFY THAT I AM OWNER OF THE PROPERTY REPRESENTED BY THIS PLAT AND THAT I HAVE DIRECTED THE SAME TO BE MADE. I HEREBY SUBMIT THIS PLAT FOR RECORD SUBJECT TO APPROVAL BY BELMONT COUNTY COMMISSIONERS.

A.M. SIMPSON
OWNER

23894
BELMONT CO. RECORD OF PLATS
VOL. 7 PAGE 129
RECEIVED

APR 15 - 8:47 AM 1946
RECORDED MAY 28, 1946.
W.T. MCCORT RECORDER
4.25 PD.

COMMISSIONERS CERTIFICATE

THIS PLAT APPROVED BY COMMISSIONERS OF BELMONT COUNTY, OHIO THIS 11TH DAY OF APRIL 1946.

VINCENT J. REASBECK
PRES. OF COMM.
F.E. TAYLOR
CLERK OF COMM.

O.K. G.C. BROOKING P.E. NO. 390 DEPUTY COUNTY ENGINEER

9831
TRANSFERRED APR. 15- 1946
ROBT J. WATSON DEP. AUDITOR
FEE 90¢ PD.