

ROBINSON - ANDERSON & MELLOTT'S

PROPOSED 3RD ADDITION

ADJACENT TO BELLAIRE, O.

PULTNEY-TWP-BELMONT COUNTY

SCALE: 1"=100' DEC. 15, 1924

JAMES P. DEAN C. E.

I hereby certify that this is a correct plat of Robinson, Anderson and Mellotts proposed 3rd. Addition adjacent to Bellaire O., that the measurements shown are from actual surveys, that the Streets, Avenues and Alleys are located as indicated and that two good and sufficient Stone Monuments are located from which future measurements may be made.

Jas. P. Dean Civil Engineer

Area in Streets & Alleys 5.0028
Total Area 17.0120

STATE OF OHIO, BELMONT CO., s.s.

We, Geo. T. Robinson, J. H. Robinson, Execs. and Trustees under the Will of G. O. Robinson Dec'd., - J. F. Mellott his wife Elizabeth Mellott, J. F. Mellott Trustee under the Will of Wm D. Mellott Dec'd., owners of this proposed Robinson, Anderson and Mellotts 3rd. Addition adjacent to the City of Bellaire O. have caused this Plat to be made and do hereby Set a part and dedicate to public use the proposed Streets Avenues and Alleys shown on this Plat.

Witness the Signatures hereunto this 25th day of Oct. 1944

Howard E. Robinson
K. G. Cooper Witnesses
J. Howard X. Robinson Trustee
Geo. T. Robinson Trustee
J. F. Mellott Trustee
J. F. Mellott Elizabeth Mellott

STATE OF OHIO, BELMONT CO., s.s.

Before me a Notary Public in and for said County personally appeared Geo. T. Robinson and J. H. Robinson, Trustees, J. F. Mellott, his wife Elizabeth and J. F. Mellott, Trustee, acknowledged this to be their free act and deed for the purpose herein set forth.

In Witness whereof, I have hereunto set my hand and official seal This 25th day of October 1944

K. G. Cooper Notary Public (LS)
K. G. Cooper

Approved this 25th day of October 1944.

Ed Conway Platting Commissioner, City of Bellaire, O.

Approved and accepted this 30 day of October 1944


Dale West

Geo. M. Taylor

Vincent J. Reasbeck

County Commissioners

G. C. Travis County Engineer

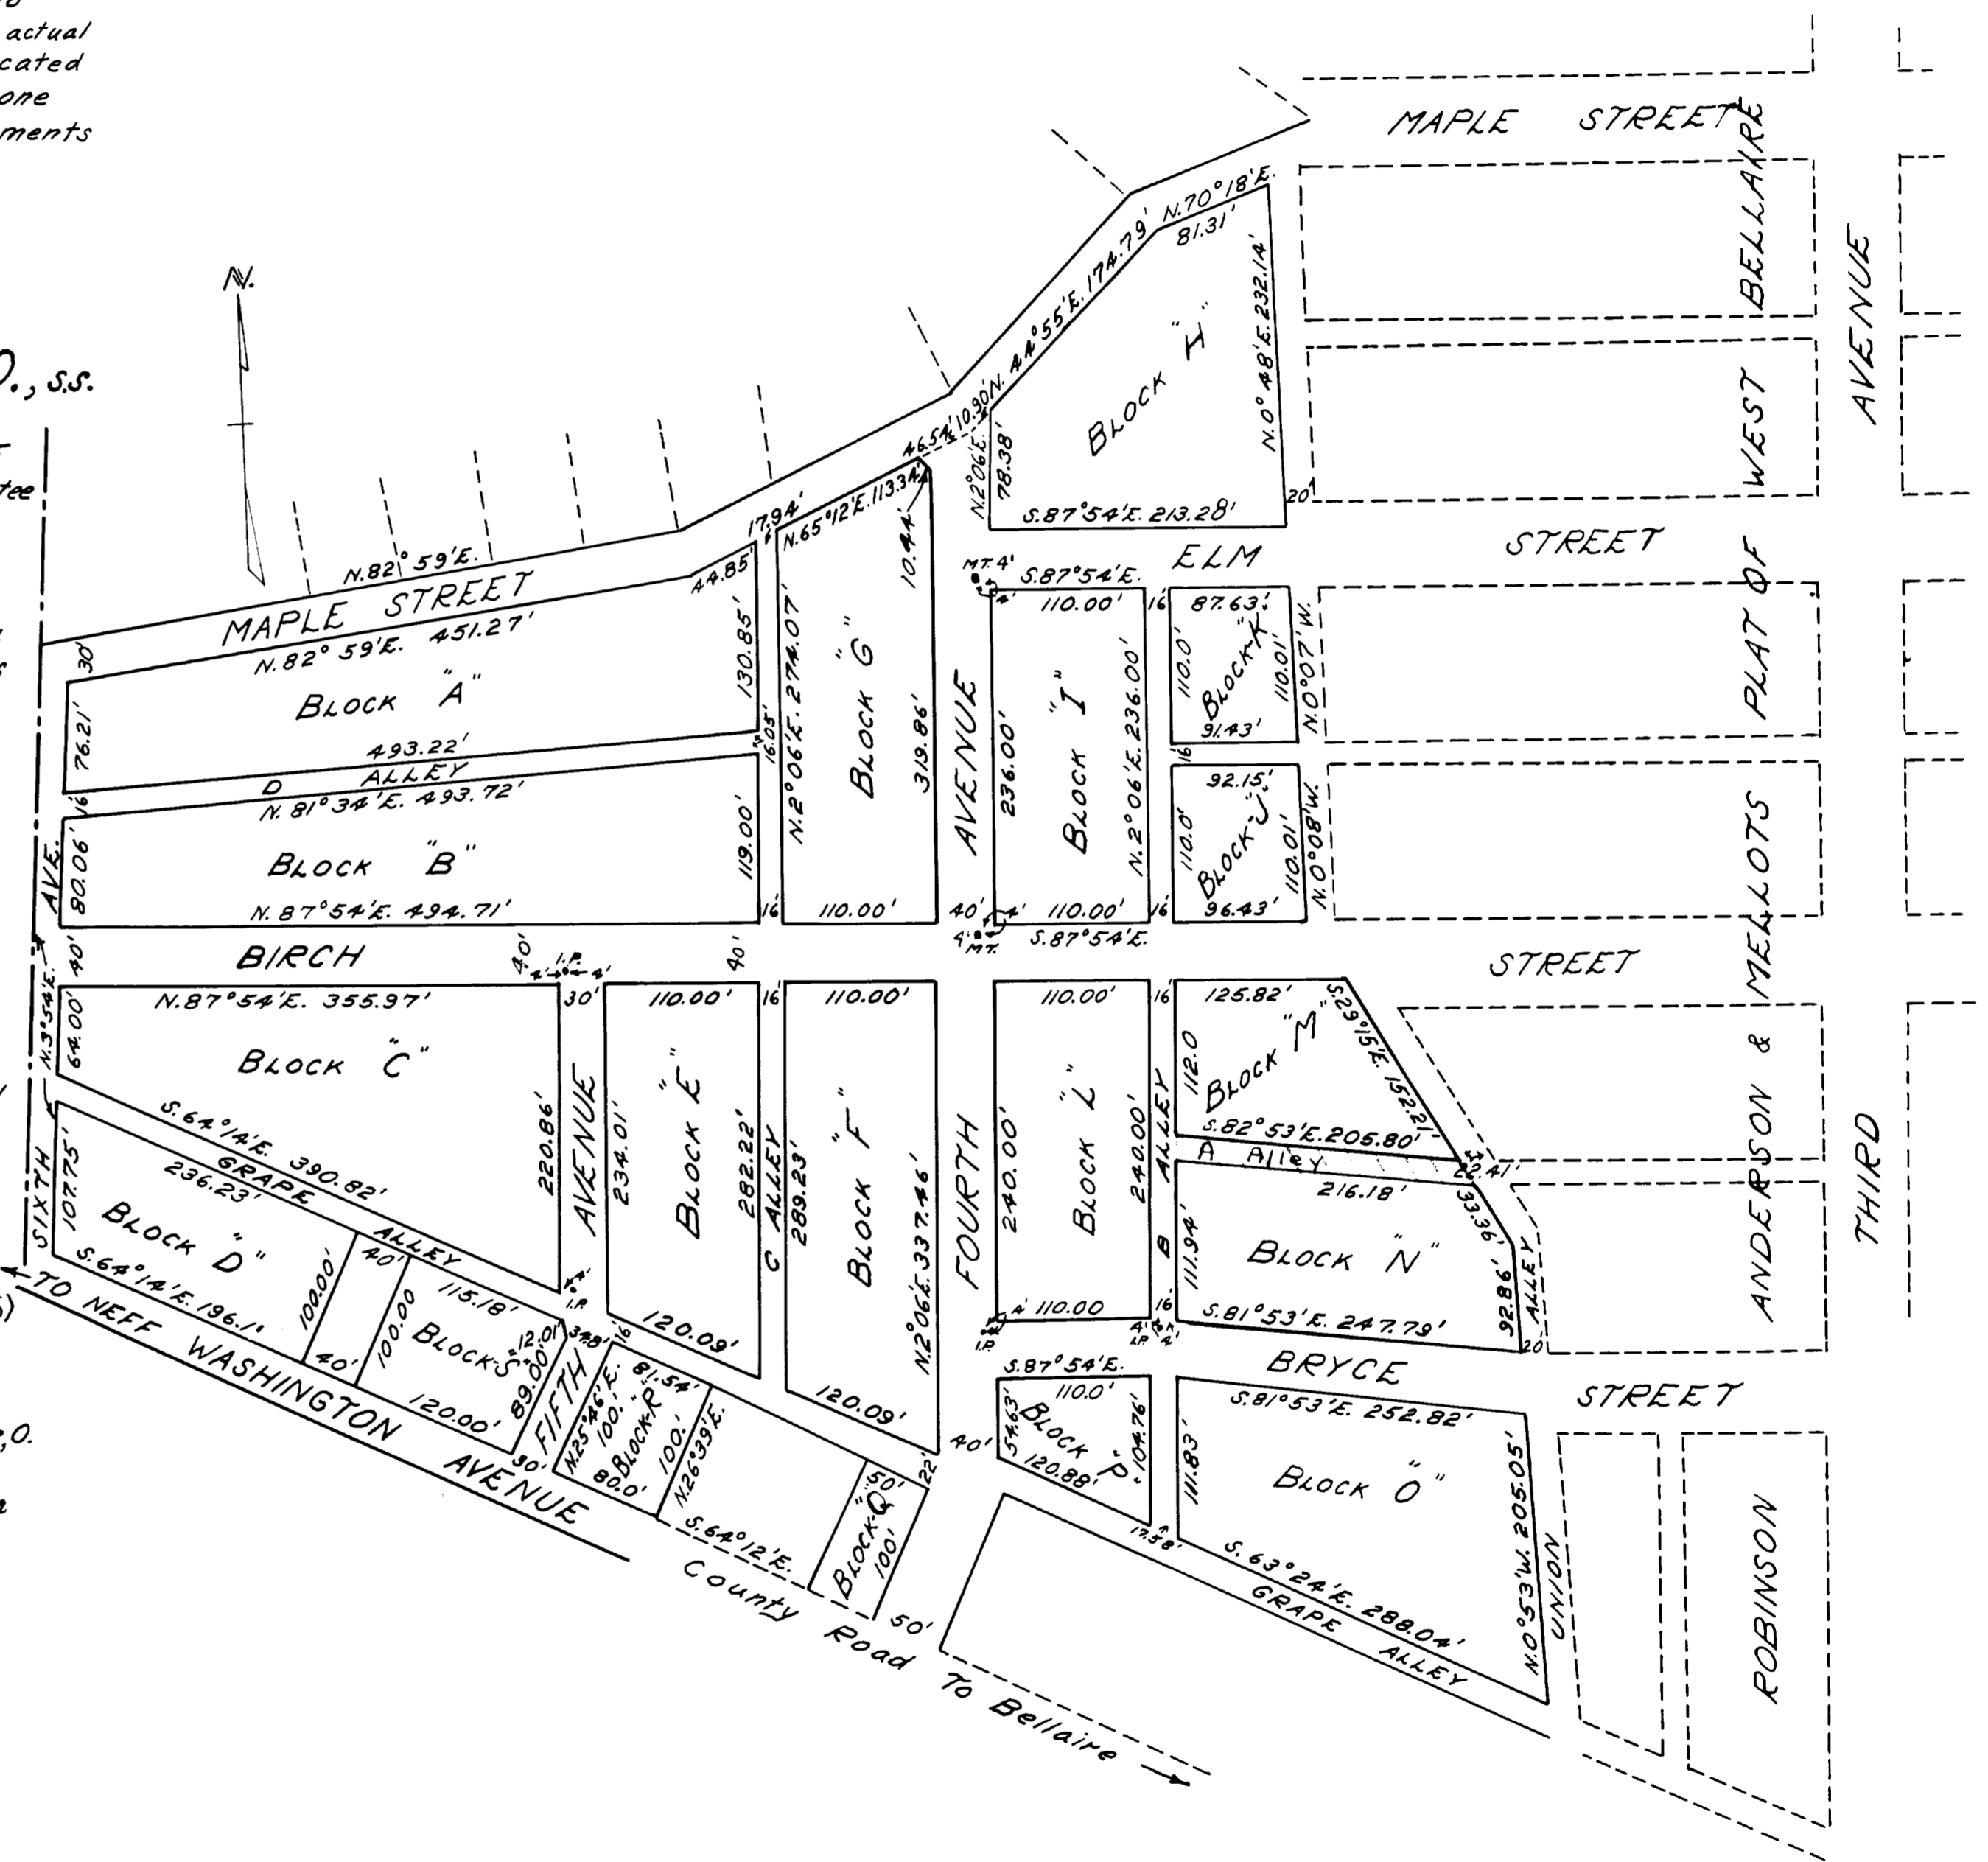

FOR VACATION OF ALLEY A, SEE CAB E SLIDE 29

Oct. 28, 1946
Transfer Not Necessary
ROBERT J. WATSON
Deputy Auditor

\$16.75 Paid
K. G. Cooper

28401
BELMONT CO. RECORD OF PLAT
Vol. 2 - PAGE 131
RECEIVED
OCT 28-1120 A.M '46
RECORDED NOV. 26, 1946
W. T. MCCORT
RECORDER