

DEDICATION

We, the undersigned being all the owners of the real estate represented by this plat, hereby dedicate to the Village of St. Clairsville, Ohio, for Street purposes, all the roads shown hereon.

In witness whereof we hereunto set our hands this 6th day of May 1947.

Witness
D. Allen Bond
Otis O. Bethel
A.M. Thompson

STATE OF OHIO
COUNTY OF BELMONT } SS

Signed and acknowledged before me, a Notary Public, this 6th day of May 1947.

D. Allen Bond
Notary Public

ENGINEER'S CERTIFICATE

I, the undersigned, hereby certify that this plat has been prepared by me from recent survey, that monuments shown hereon are in place as represented and that bearings shown are magnetic.

FRANK H. FRAZIER
Reg. Engr & Surveyor No. 515.

Approved by the Board of County Commissioners of BELMONT COUNTY by resolution dated May 1947.

WAYNE L. HAYS
President of Belmont County Commissioners


Accepted by the Council of the Village of St. Clairsville Ohio, by Ordinance No. 610 adopted the 7th day of July 1947.

C. B. BRADFELD
Mayor
W. THORNLEY HUNT
Clerk

PLANNING COMMISSION CERTIFICATE

Approved and Recommended to Village Council this 7th day of July 1947.

Austin C. Furbie
President

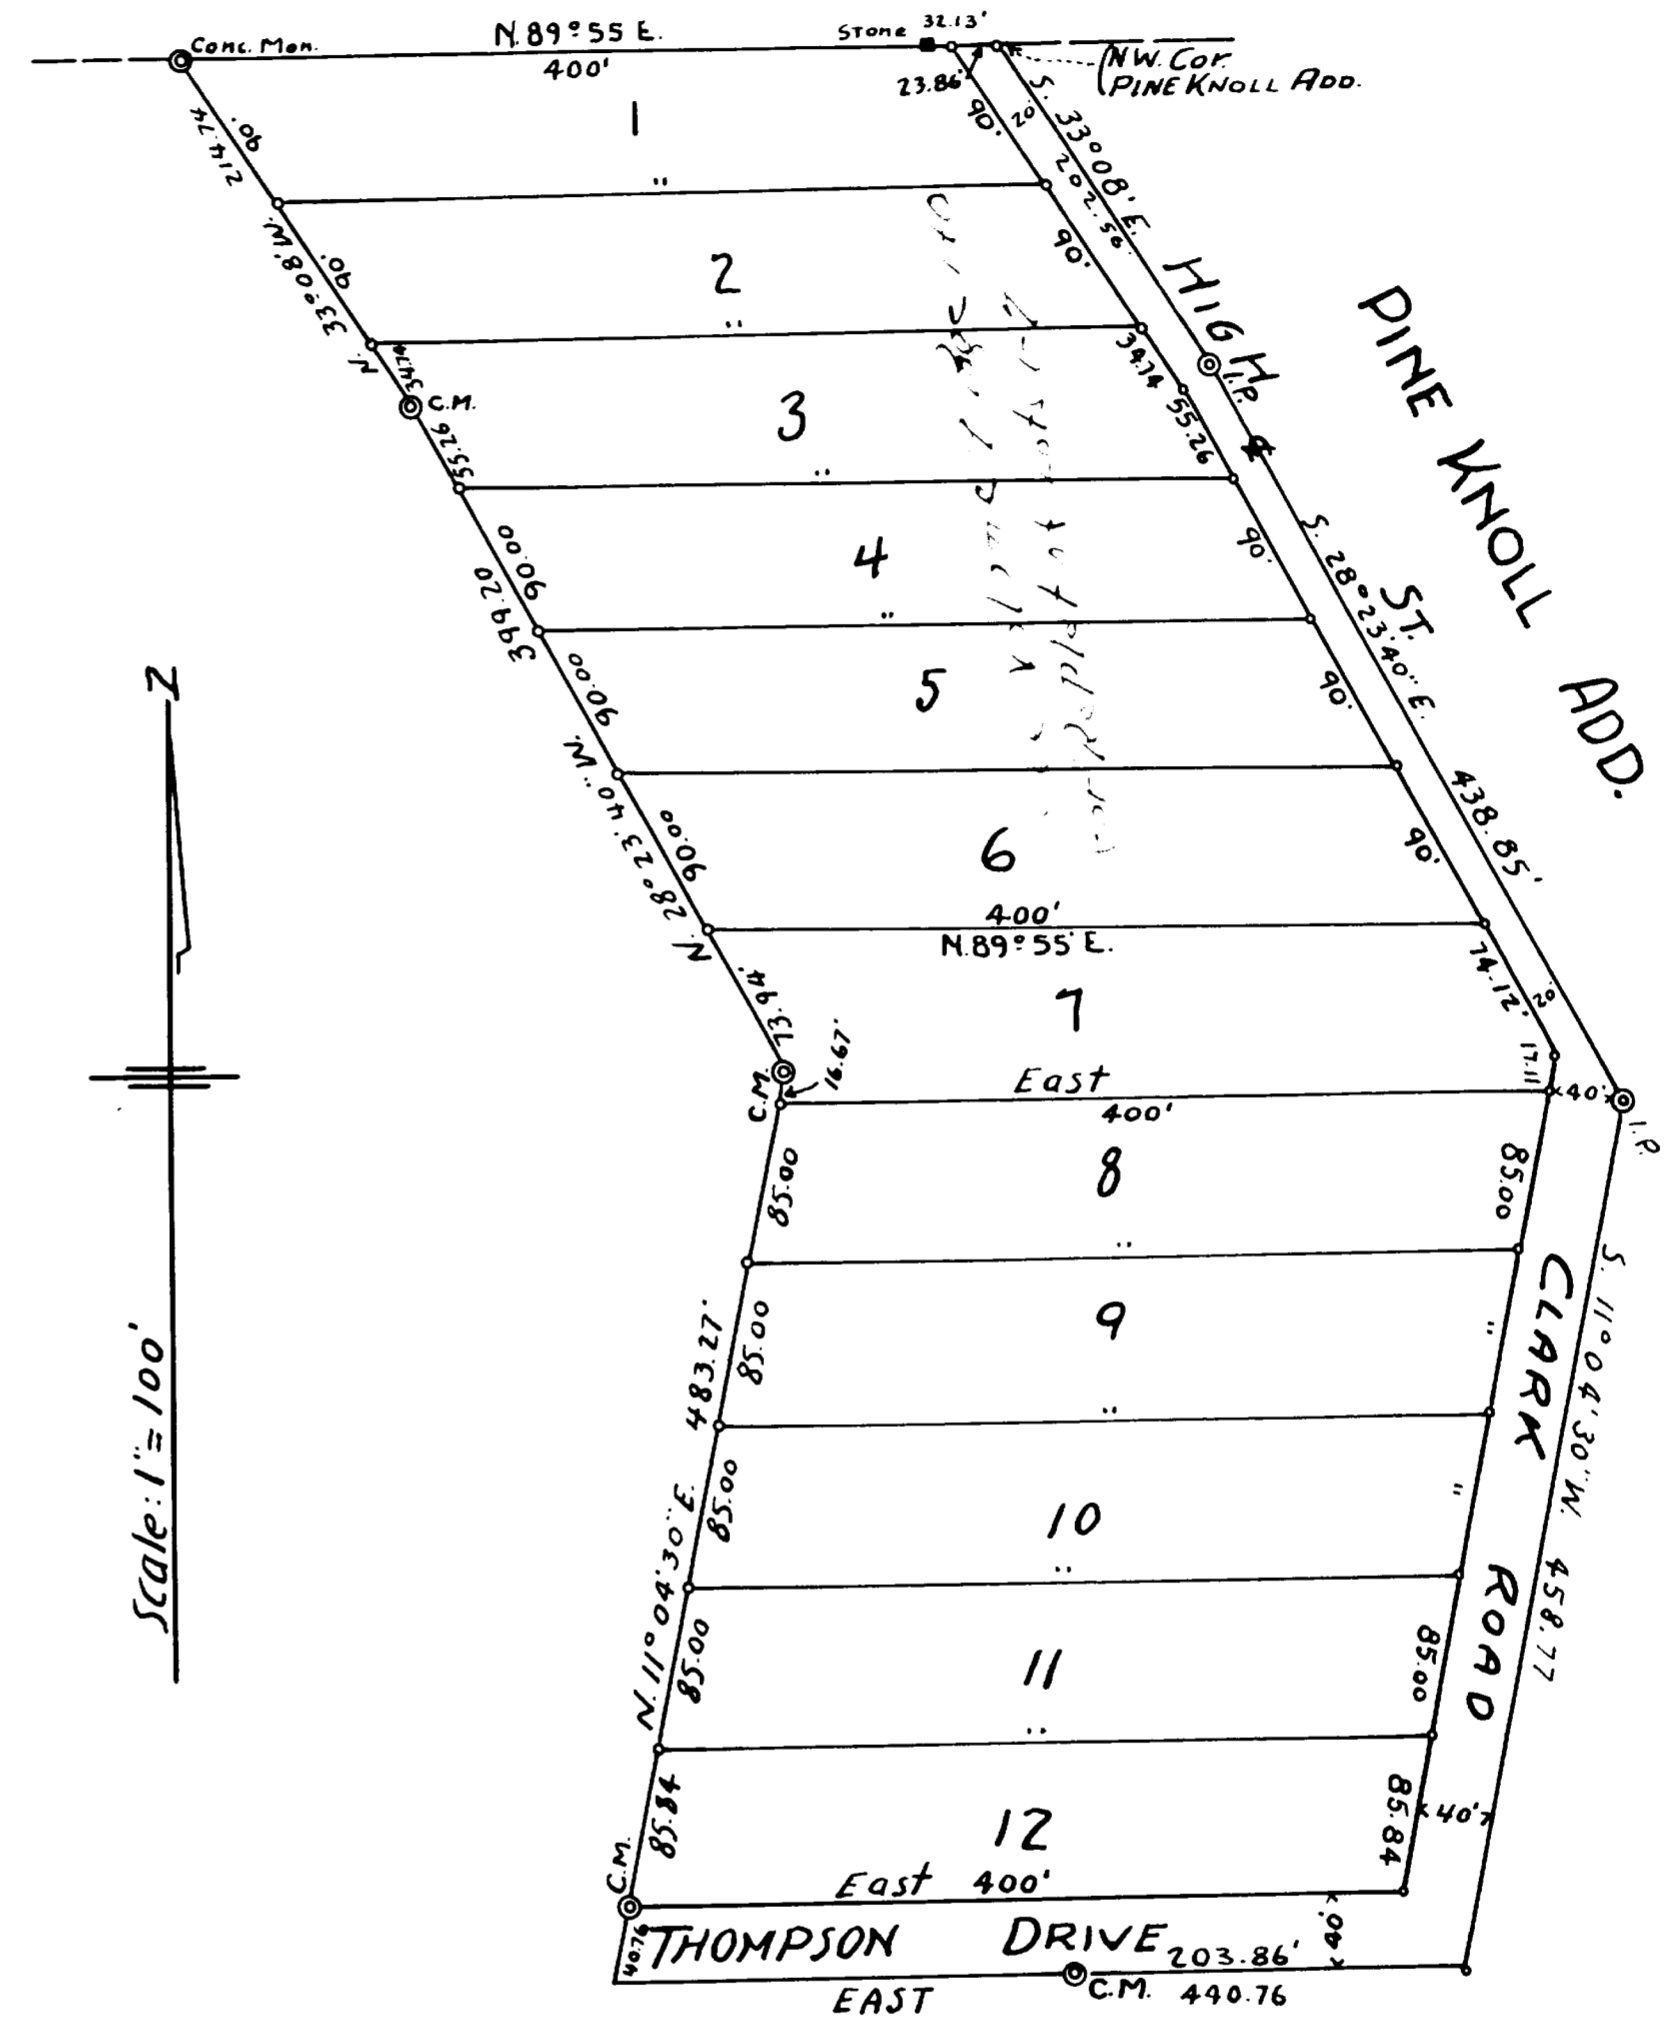

Area of Lots 8.77 AC
Area of Streets 1.08
Total 9.85 AC

33858

Received for Record AUG 6 1947
AT 12:07 O'CLOCK 12:00 PM
RECORDED AUG 15 1947
In Belmont County Record of
VOLUME 7 PAGE 132
RECORDED

THOMPSON'S FIRST ADDITION

ST. CLAIRSVILLE-OHIO

SCALE: 1 IN = 100 FT.

Transferred August 5, 1947
Dep. Aud. Paul Brownfield

Fee \$ 1.20 Paid
OK.

440 PAID