
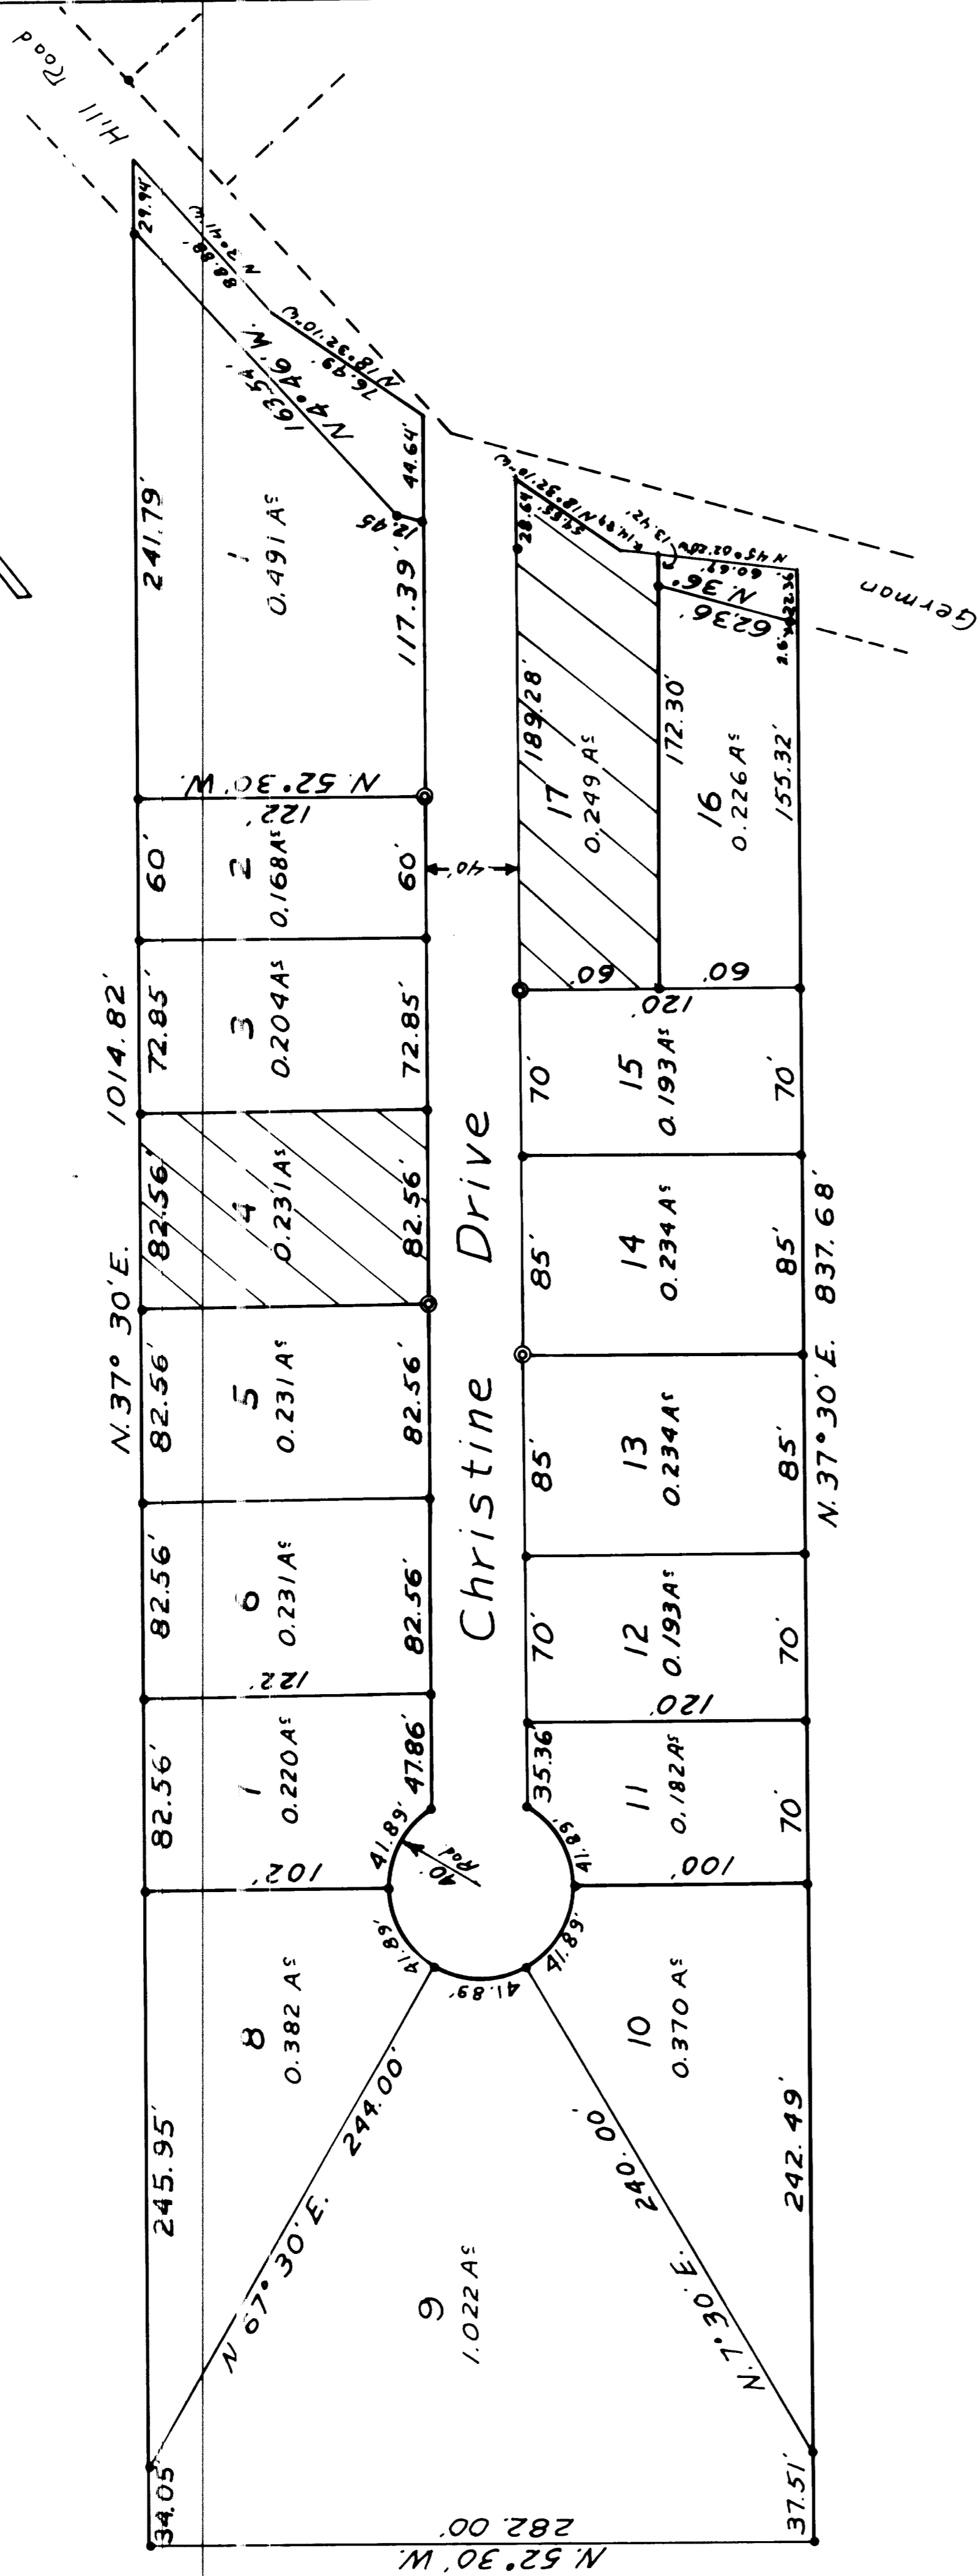
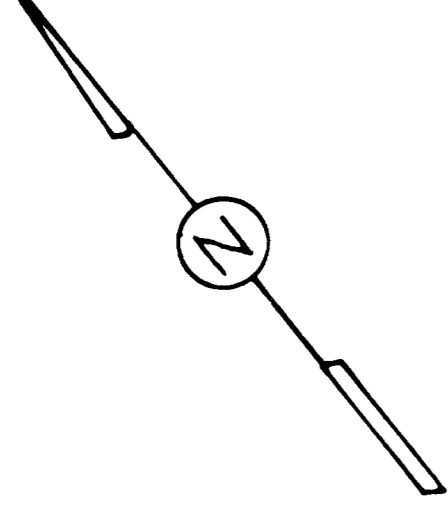


# BEVERLY HILLS

## FIRST ADDITION YORK TOWNSHIP, BELMONT CO., OHIO VILLAGE OF POWHATAN Section 7, Township 4, Range 3

LOTS 4 & 17 AS SHOWN  
ON THIS MAP ARE NOT  
RECORDED AS A PART THEREOF.

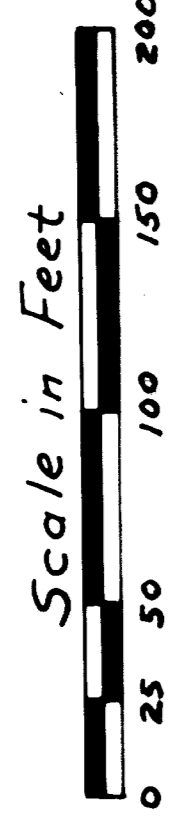

Herbert R. ...  
5370

5 Dec 28  
Ray B. Knight John E. Knight

5 Dec 28  
Itle  
Ray B. Knight Stanley Everage

12th December 28  
Paul F. Bennett

12th December 28  
H. O. Hall of P. Castiglione

# 3.50 PAID

145023 DECEMBER 12 28 1 P.  
DECEMBER 15 28  
CAB. D SLIDE 250  
# 25.00  
FEE PAID  
Stanley Simonis


Acreege in Lots 5.061  
Acreege in Streets 0.791

Concrete Monument ©  
Iron Pin

ORDINANCE No. 746  
RECORDED IN DEED  
V. L. 582 PAGE 267  
OF THE BELMONT COUNTY  
RECORD OF DEEDS

STATE OF OHIO SS:  
BELMONT COUNTY  
THE FOREGOING INSTRUMENT WAS ACKNOWLEDGED BY ME  
THIS 18 DAY OF AUGUST 1928, BY Paul F. Bennett  
PRESIDENT OF P.B.P. BUILDING INC. AN OHIO CORPORATION  
ON BEHALF OF THE CORPORATION

Dom. Cavalier  
NOTARY PUBLIC

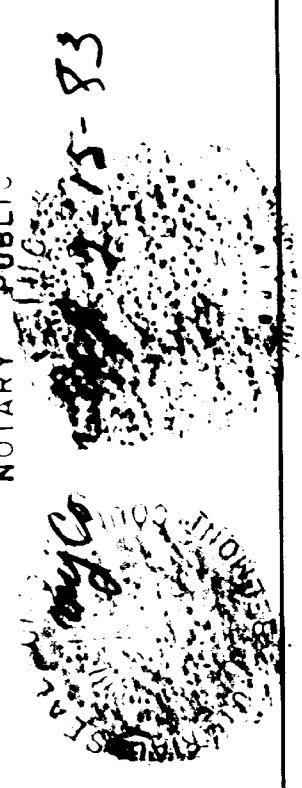

Witness:

James ...

Owners:

- Joseph ... Lot 1
- Paul ... Lot 2
- Marion ... Lot 3
- Lot 4
- Lot 5
- Patricia ... Lot 6
- Lot 7
- Lot 8
- Lot 9
- Lot 10
- Lot 11
- Lot 12
- Lot 13
- Lot 14
- Lot 15
- Lot 16
- Lot 17
- Christine ... Drive