


CAD. D- JUNE 207



CABINET D SLIDE 264

# PLAT OF PART OF R. FLEAGANE PROPERTY TO BE DEDICATED TO PUBLIC USE

RICHLAND TOWNSHIP - BELMONT COUNTY, OHIO  
SECTION 27, T-7-N, R-4-W

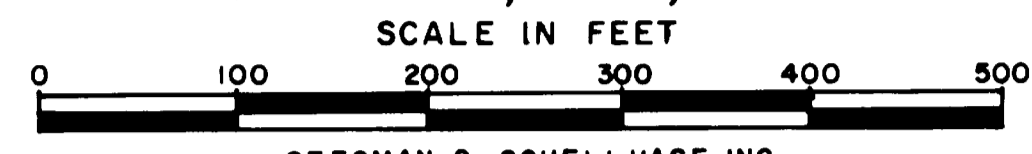


STEGMAN & SCHELLHASE INC.  
CIVIL ENGINEERS & SURVEYORS  
WHEELING, W.VA.  
APRIL 6, 1979

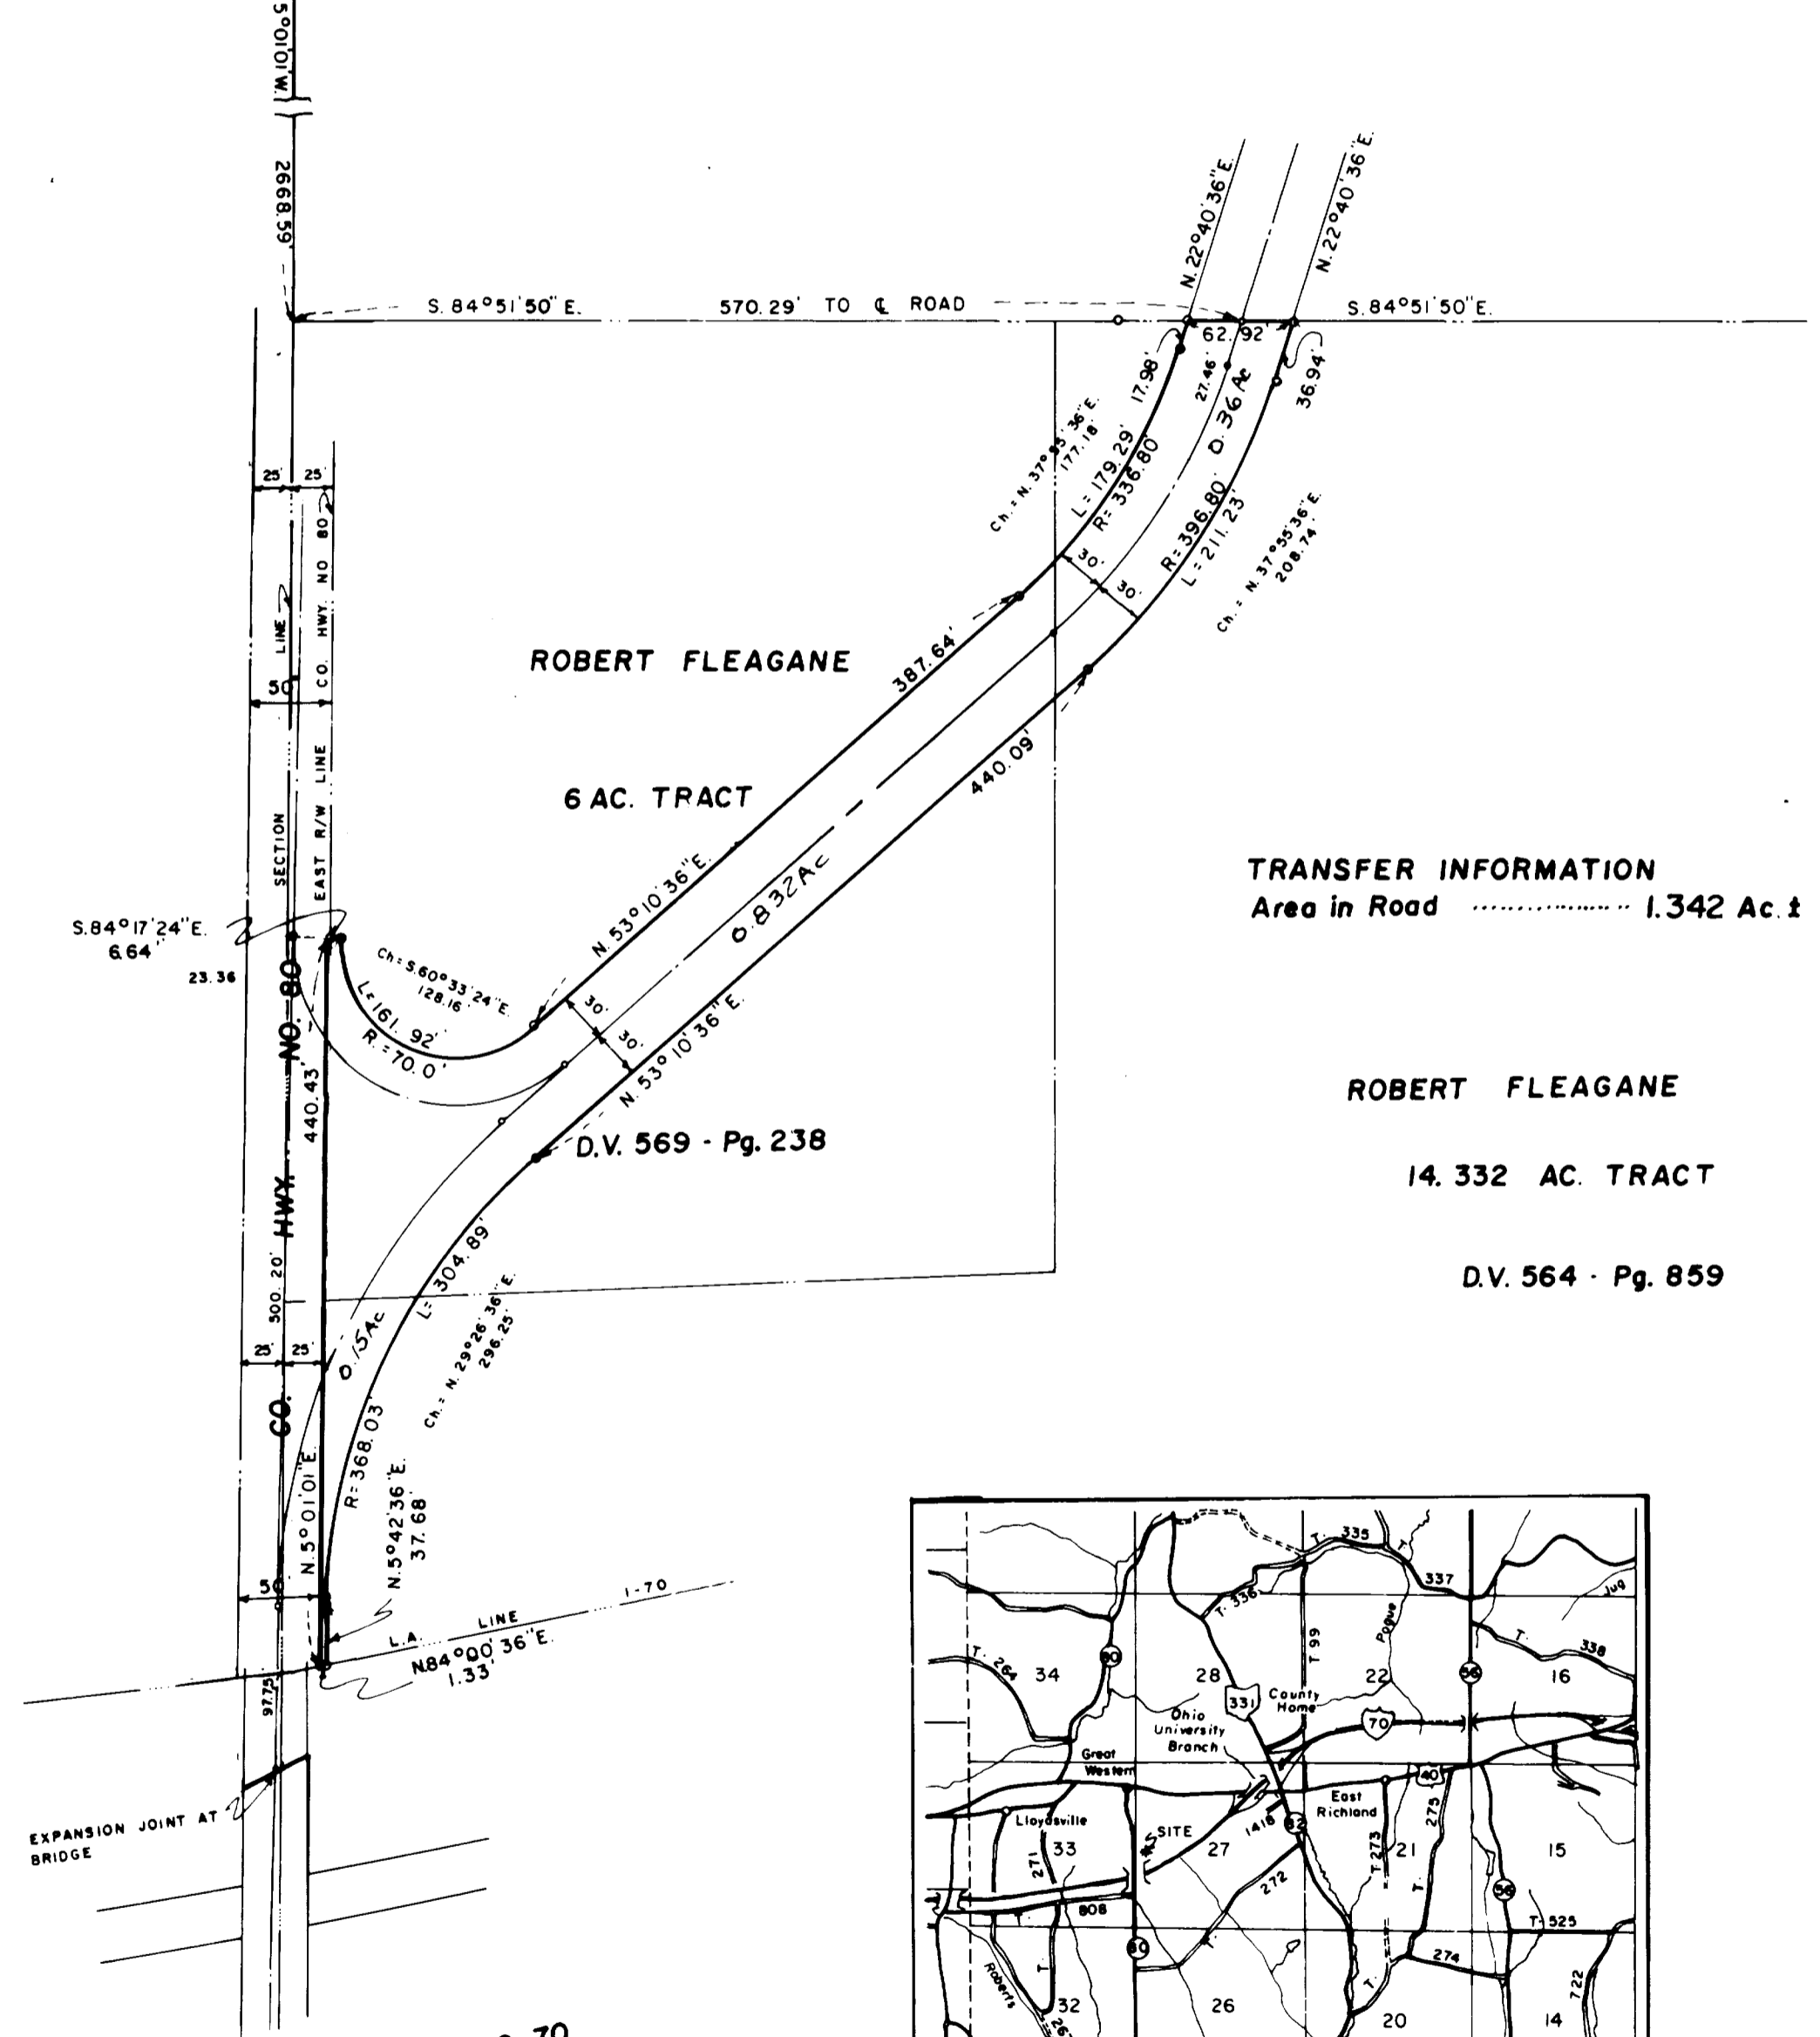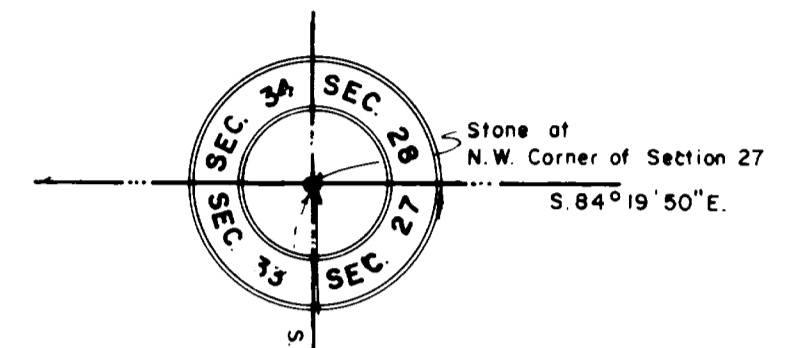

TRANSFER INFORMATION  
Area in Road ..... 1.342 Ac. ±

ROBERT FLEAGANE  
14.332 AC. TRACT  
D.V. 564 - Pg. 859

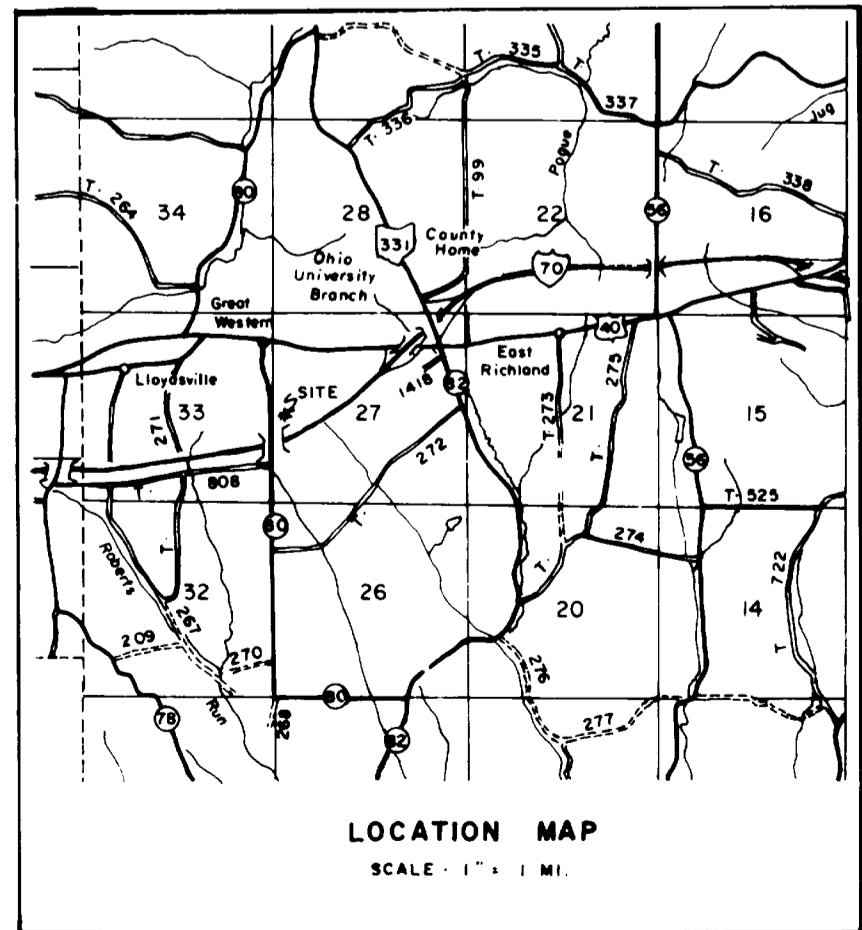

### STATEMENT:

I, the undersigned, being the owner of the tract of land as represented by this plat do hereby consent to the execution and recording of same and do hereby dedicate said tract to public use, reserving unto me, my heirs and assigns, the right to mine and remove by surface mining methods all the no. 11 vein of coal beneath the surface of said tract prior to the construction of a public highway over and across said tract.

Witness: John Schellhase  
Owner: Robert Fleagane  
Jean Duffell

STATE OF FLORIDA  
COUNTY of Dade ss:

Be it remembered that on this 26<sup>th</sup> day of April, 1979, before me the undersigned, a notary public, personally came the owner who acknowledged that he did sign the foregoing plat and that the same is his free act and deed.  
In testimony whereof I have set my hand and notarial seal on the day and date above written.

Notary Public  
My commission expires: \_\_\_\_\_

NOTARY PUBLIC STATE OF FLORIDA AT LARGE  
MY COMMISSION EXPIRES OCT. 29, 1982  
BONDED THROUGH GENERAL INS. UNDERWRITERS

COUNTY COMMISSIONERS  
Approved for Record, subject to the rules and regulations governing the platting of subdivisions of lands.  
Belmont County  
Commissioners  
Date May 2<sup>nd</sup>, 1979. R E O'Leary

COUNTY ENGINEER  
Date May 2, 1979. Paul F. Bennett  
County Engineer

COUNTY RECORDER  
No. 147392  
Received for Record MAY 7, 1979 at 1:00 o'clock P. M.  
Recorded MAY 17, 1979, in Belmont County Record of Plats  
Cabinet D, Slide 264  
# 17.00 FEE PAID Stanley Simonic Recorder  
COUNTY AUDITOR

Transferred by Belmont County Auditor May 2<sup>nd</sup>, 1979.  
Fee \$2.70  
PAID H. O. Hable Auditor  
by Pat Castricone Dep. Aud.

### CERTIFICATE OF SURVEYOR

I, hereby certify that this is a plat of a true and correct survey made by me on March 5, 1979.

John R. Schellhase  
Registered Surveyor No. 5617