


DEDICATION PLAT

DEDICATION OF RAILROAD STREET
TO THE VILLAGE OF BARNESVILLE, OHIO

- (A) N16°32'15"W-177.48'
- (B) N63°14'40"E-40.64'
- (C) S16°32'15"E-144.69'

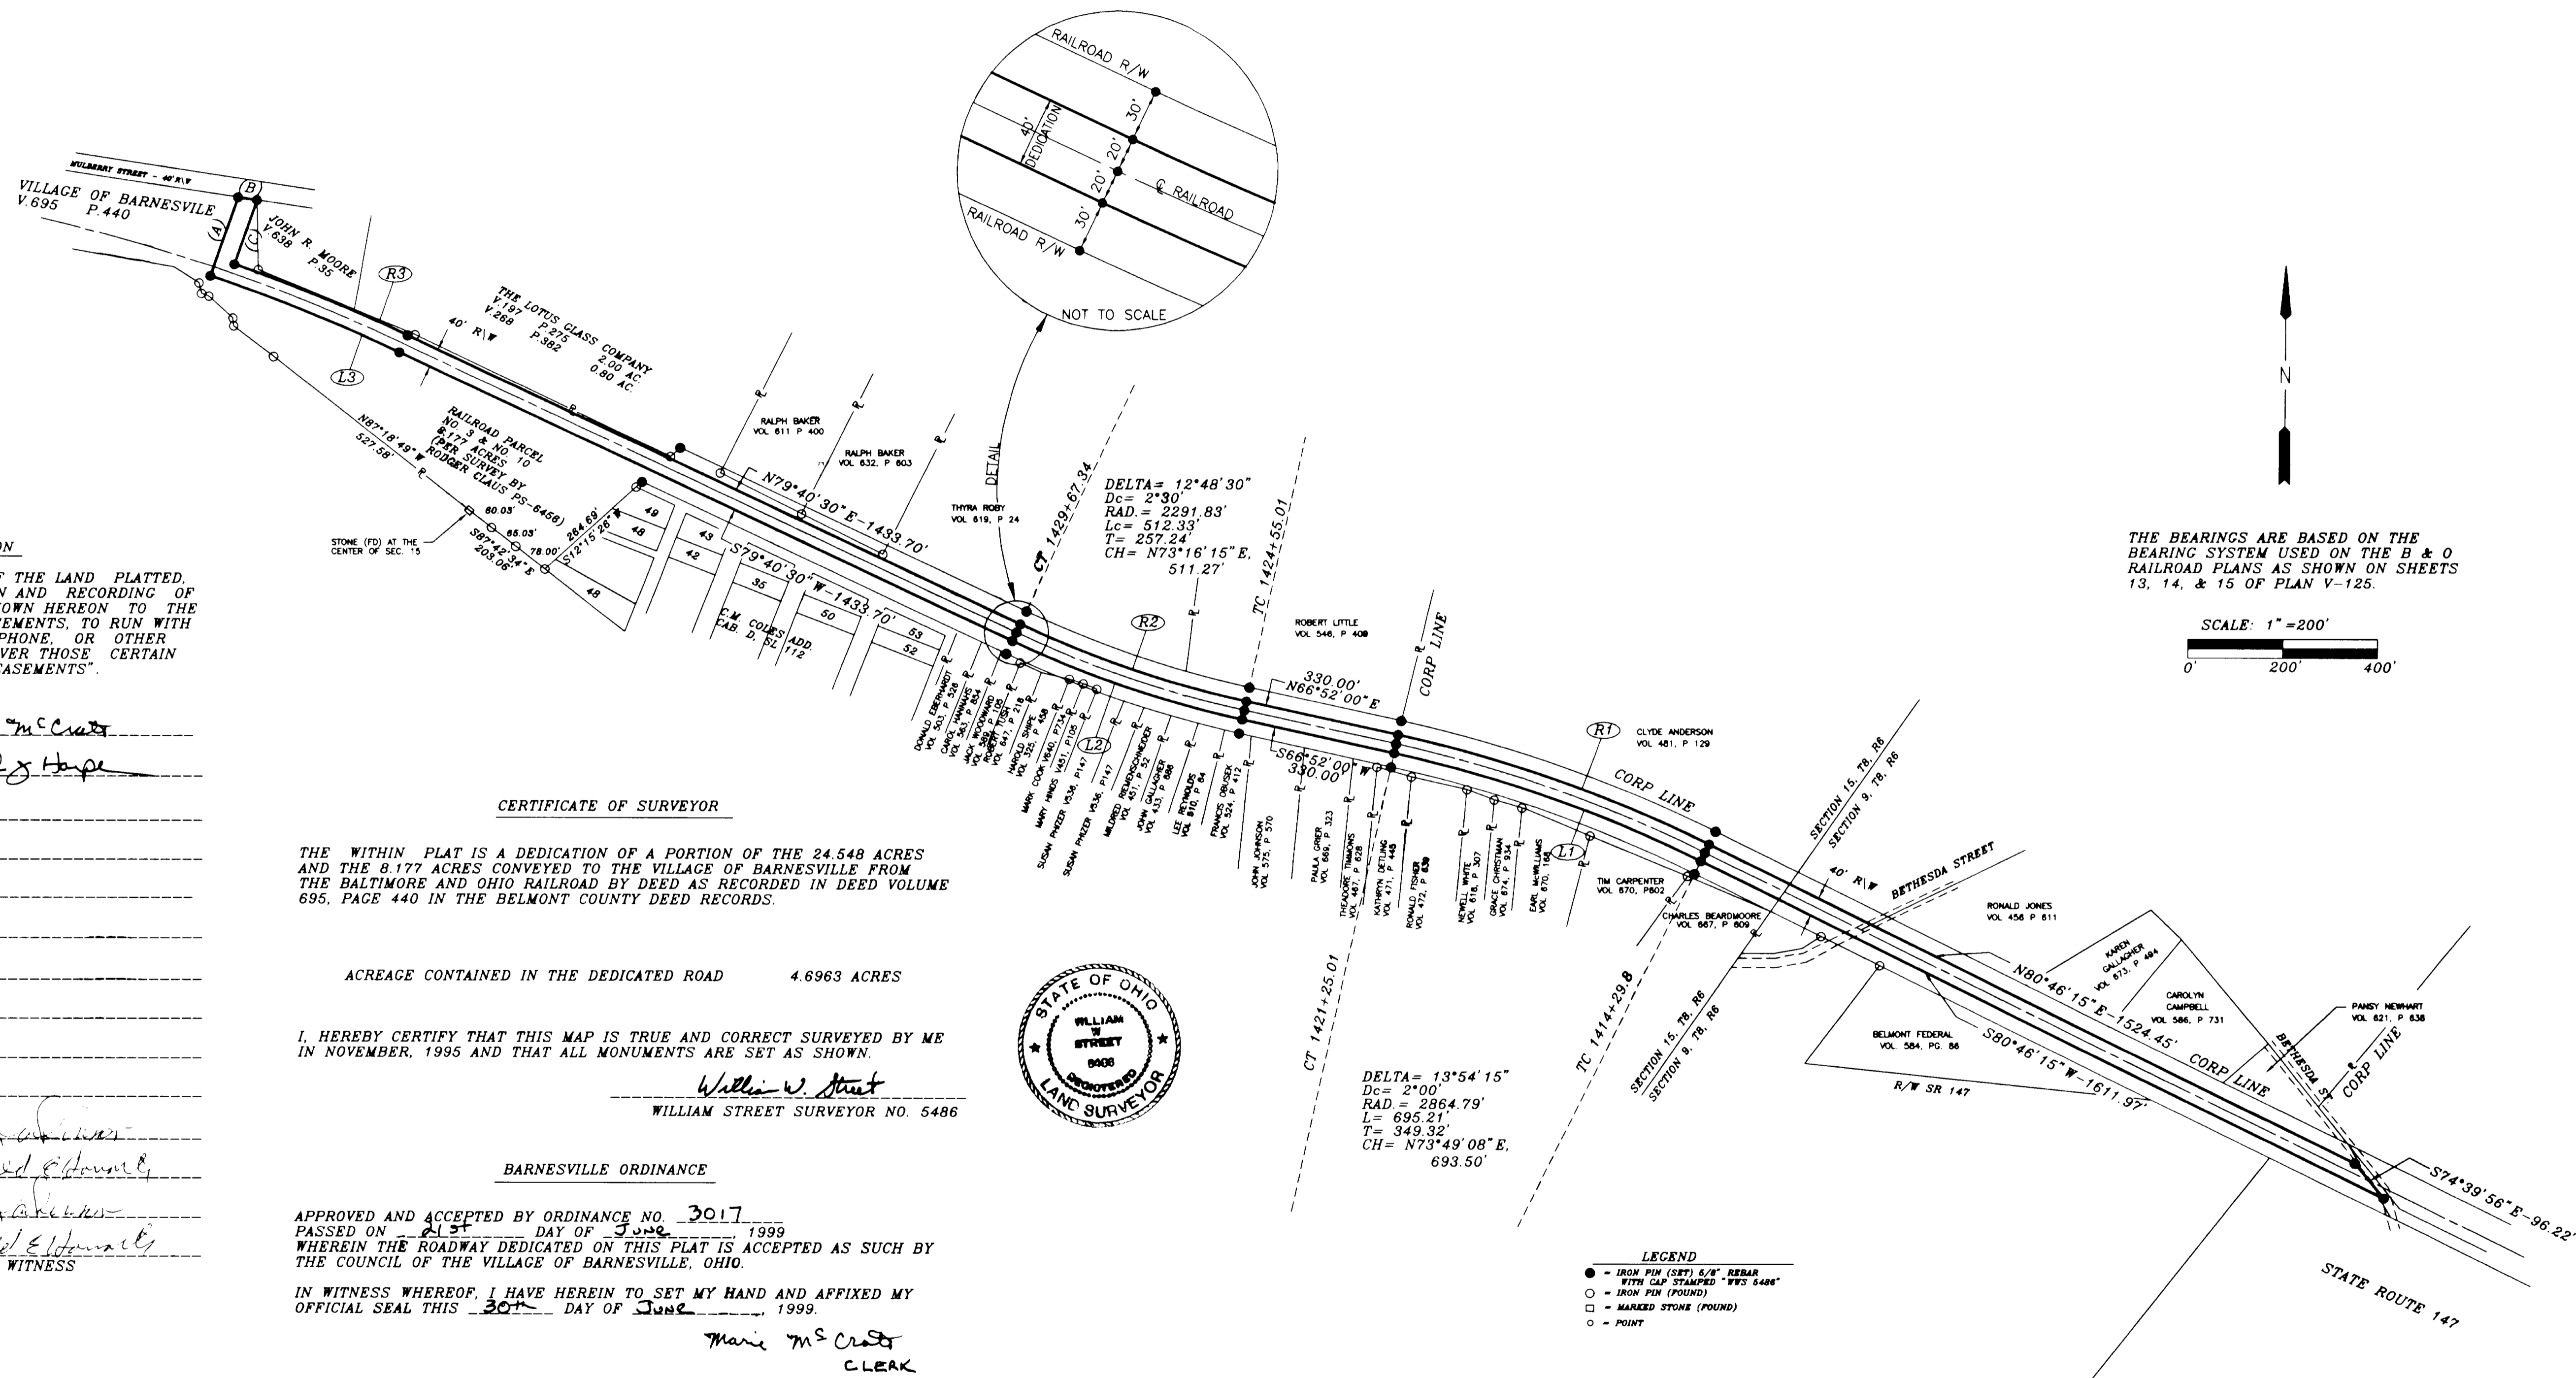

Thomas E. Mitchell
MAYOR

Mary M. Crater
Maury Hope

C. Dale Bunting
COUNCILMAN

Thomas J. Gifford

Jimmy Fisher
COUNCILMAN

Ronald E. Edwards
WITNESS

STATE OF OHIO
BELMONT COUNTY SS:

BE IT REMEMBERED THAT ON THIS 30TH DAY OF June 1999, BEFORE ME THE UNDERSIGNED, A NOTARY PUBLIC IN AND FOR SAID COUNTY AND STATE, PERSONALLY CAME Thomas E. Mitchell AND C. Dale Bunting WHO ACKNOWLEDGED THAT THEY DID SIGN THE FOREGOING PLAT AND THAT THE SAME IS THEIR FREE ACT AND DEED.

IN TESTIMONY WHEREOF, I HAVE SET MY HAND AND NOTARY SEAL ON THE DAY AND DATE WRITTEN.

Maury Hope
NOTARY PUBLIC

COUNTY ENGINEER
Paul A. Bennett PE, P.S. 9/14/99
BELMONT COUNTY ENGINEER DATE

William W. Street
WILLIAM STREET SURVEYOR NO. 5486

BARNESVILLE ORDINANCE

APPROVED AND ACCEPTED BY ORDINANCE NO. 3017
PASSED ON 21ST DAY OF June 1999
WHEREIN THE ROADWAY DEDICATED ON THIS PLAT IS ACCEPTED AS SUCH BY THE COUNCIL OF THE VILLAGE OF BARNESVILLE, OHIO.

IN WITNESS WHEREOF, I HAVE HEREIN TO SET MY HAND AND AFFIXED MY OFFICIAL SEAL THIS 30TH DAY OF June 1999.

Mary M. Crater
CLEAK

COUNTY AUDITOR

TRANSFERRED BY BELMONT COUNTY AUDITOR
DATE September 8 1999 FEE \$ 2.50 PAID

John A. Apparo BY Deann Apparo

COUNTY RECORDER

No. 9376
RECEIVED FOR RECORD September 14 1999 AT 9 O'CLOCK A.M.
RECORDED September 17 1999
IN BELMONT COUNTY RECORD OF PLATS
CABINET E SLIDE side
FEE PAID \$ 49.00 PL

Mary Catherine Dierker
RECORDER

