


CAB. E SLIDE

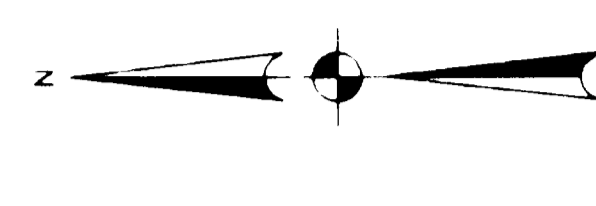

BEARINGS ORIENTED TO THAT ESTABLISHED FOR THE WEST LINE OF SECTION 3 BY A PREVIOUS SURVEY RECORDED IN VOLUME 688 PAGE 143.

DEDICATED PLAT FOR COUNTY LINE ROAD


80 FOOT DEDICATED PRIVATE ROAD
SITUATED IN WHEELING TOWNSHIP, BELMONT COUNTY, OHIO,
PART OF THE WEST HALF OF SECTION 3, TOWNSHIP 9, RANGE 5.

MAINTENANCE
THE PRIVATE ROAD SHOWN HEREON WILL BE MAINTAINED BY THE ABUTTING OWNERS. THE STATE, COUNTY, TOWNSHIP OR OTHER PUBLIC AGENCY SHALL NOT BE RESPONSIBLE FOR THE MAINTENANCE OF THE SAID ROADWAY UNTIL SUCH TIME THAT THE SAID ROADWAY IS DEDICATED FOR PUBLIC USE IN ACCORDANCE WITH SUBDIVISION REGULATIONS.

AREA DEDICATED TO ROUTE NO. 149: 0.055 ACRE
AREA DEDICATED TO PRIVATE ROAD (PRIVATE ROAD): 2.452 ACRES
TOTAL ACREAGE: 2.507 ACRES

CONSOLIDATION COAL CO.
VOL. 391 PG. 450
PARCEL NO 51-00245

CONSOLIDATION COAL COMPANY
10
40.000 AC. EXCEPTION
-0.088 AC. EXCEPTION
39.912 AC. REMAINING

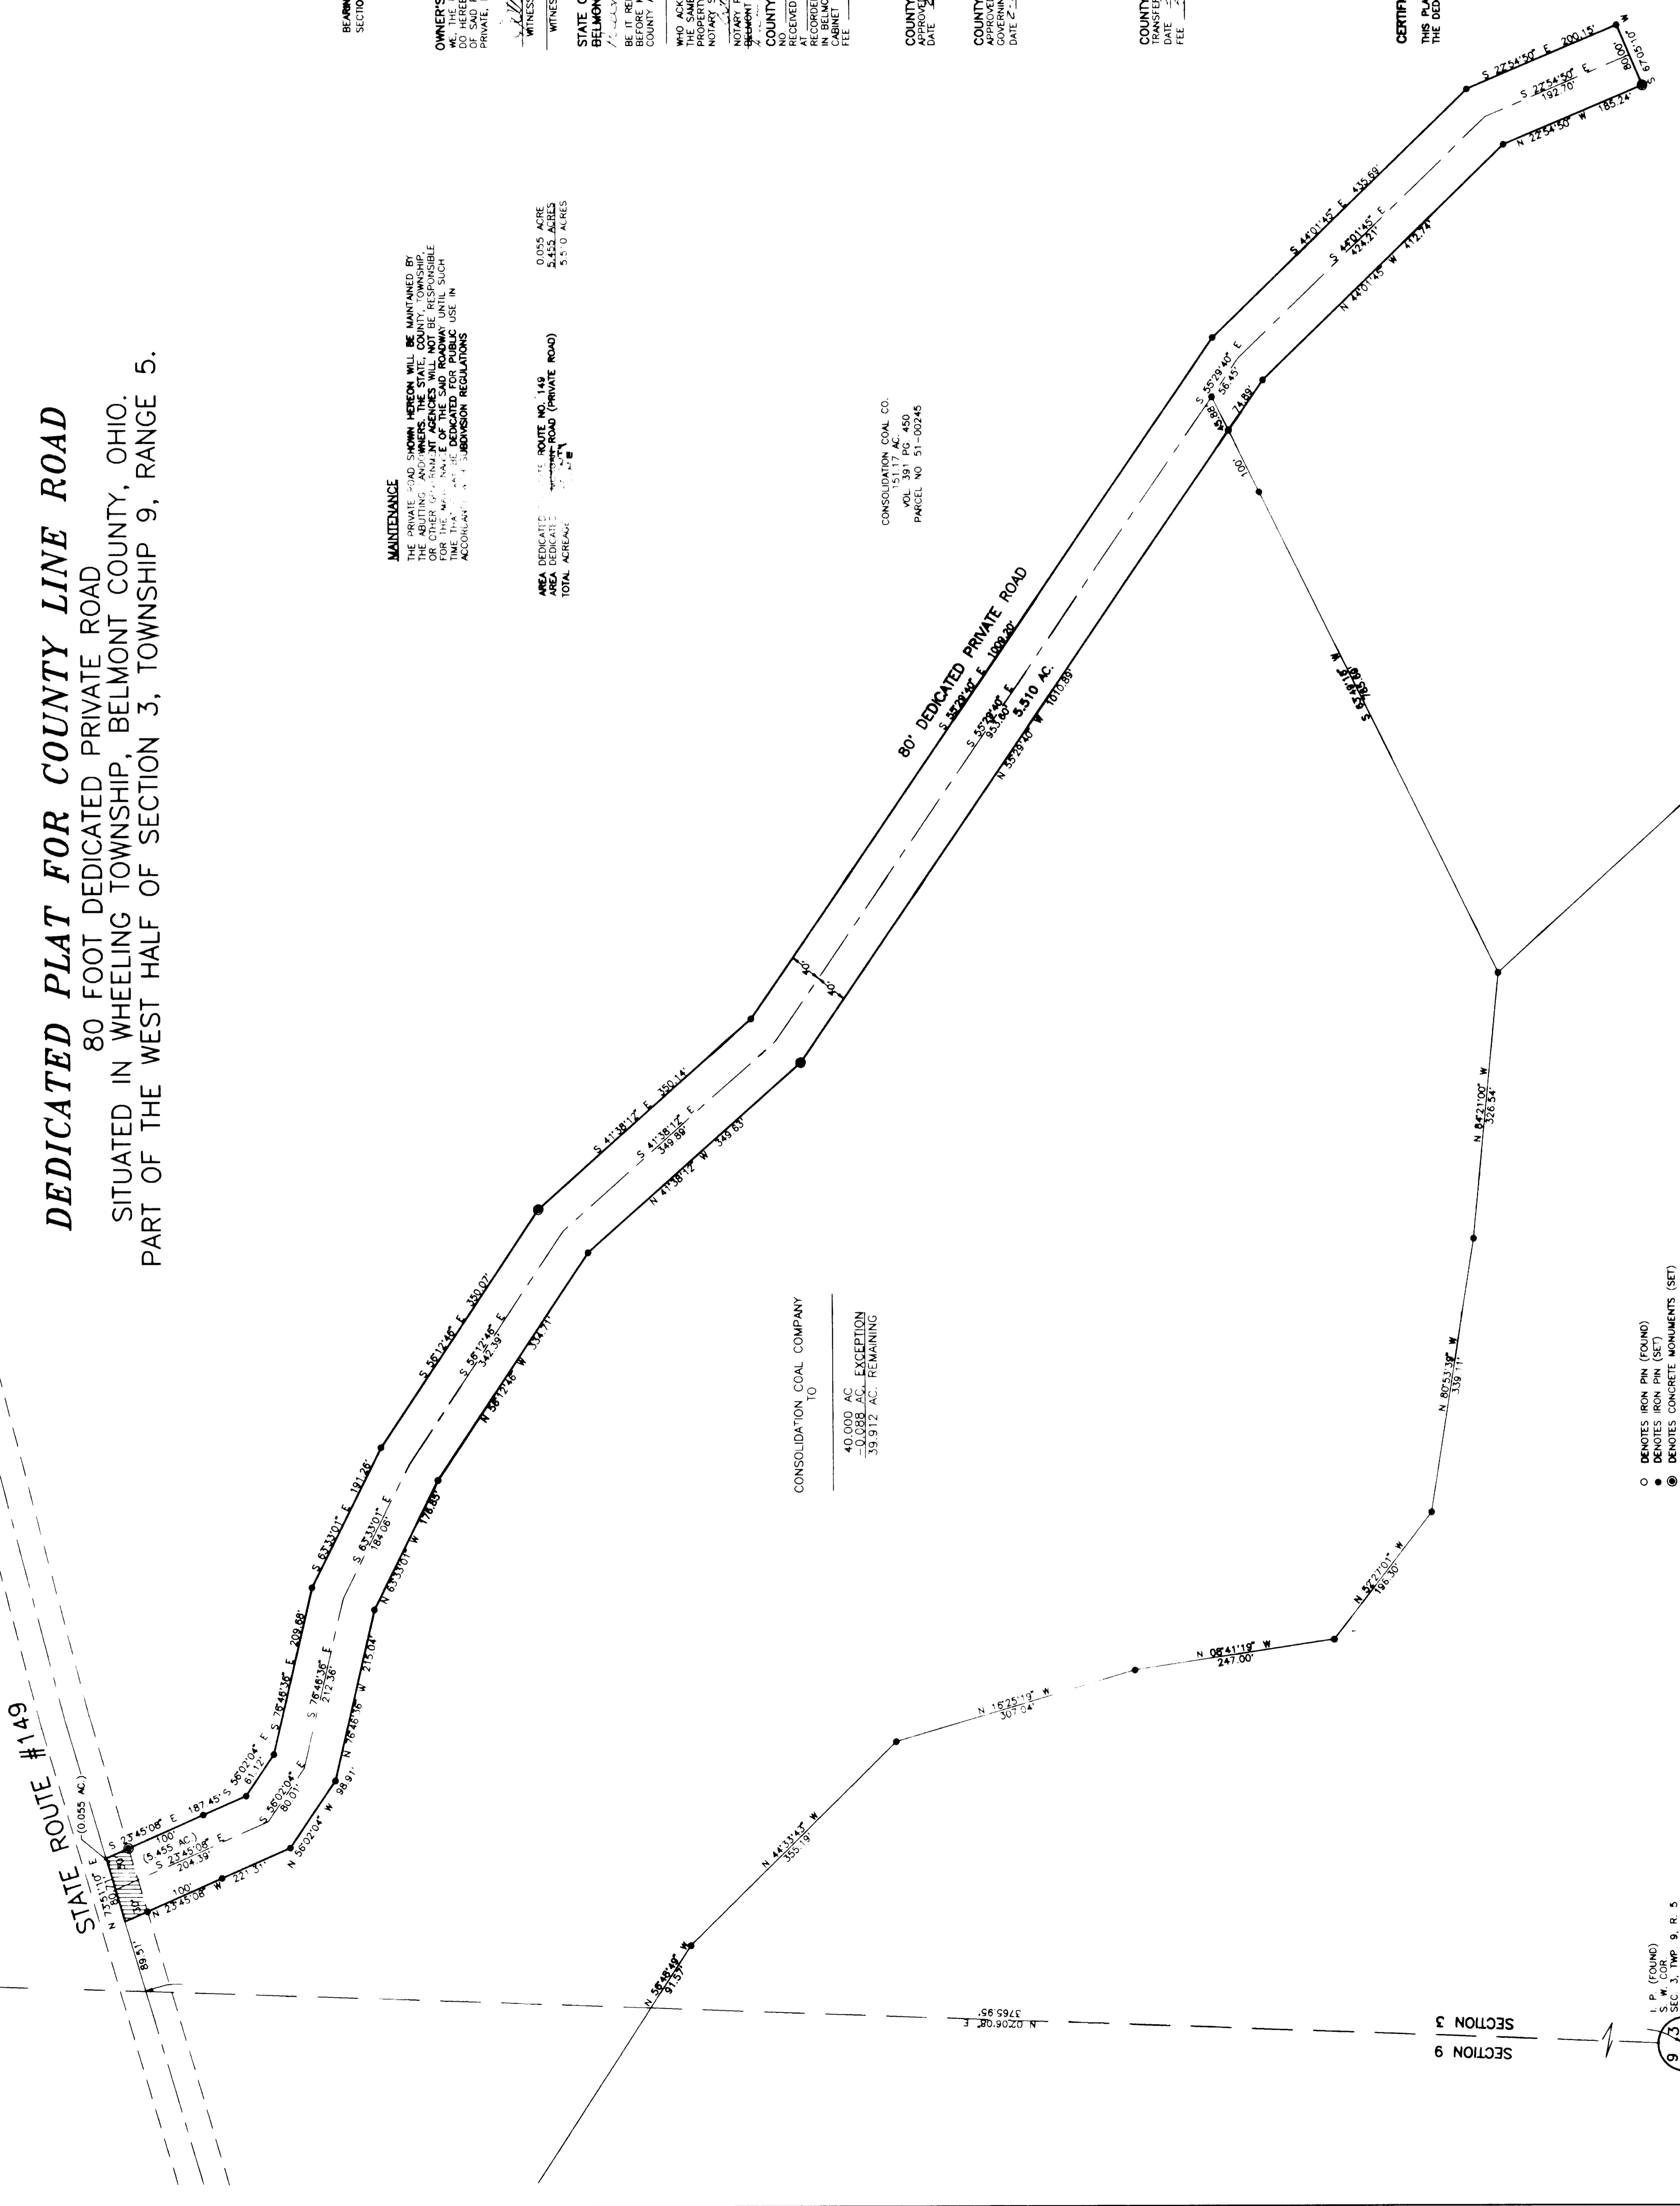

OWNER'S CONSENT AND DEDICATION:
WE, THE UNDERSIGNED, BEING OWNER OF THE LANDS HEREIN PLATED AND HEREBY AUTHORIZED, DO HEREBY CONSENT AND DEDICATE TO THE PUBLIC USE OF THE STATE THAT THE ROAD AS SHOWN HEREON SHALL BE PRIVATE, EXCEPT FOR THE USE BY ABUTTING PROPERTY OWNERS.

WITNESS FOR ALL: [Signature] OWNER
WITNESS FOR ALL: [Signature] OWNER

STATE OF OHIO: [Signature] BELMONT COUNTY
BE IT REMEMBERED THAT ON THIS 23 DATE OF NOV., 1999,
COUNTY AND Belmont

WHO ACKNOWLEDGED THEY DID SIGN THE FOREGOING PLAT AND THAT THE SAME IS THEIR FREE ACT AND DEED, AS REPRESENTATIVE OF THE PROPERTY OWNER, IN TESTIMONY WHEREOF, I HAVE SET MY HAND AND NOTARY SEAL ON THE DAY AND DATE WRITTEN.

NOTARY PUBLIC IN AND FOR BELMONT COUNTY, OHIO
COUNTY RECORDER: [Signature]
RECEIVED FOR RECORD: 9 O'CLOCK A.M. 1999
AT BELMONT COUNTY RECORD OF PLATS CABINET E 341.00

COUNTY ENGINEER: [Signature] BELMONT COUNTY ENGINEER
APPROVED FOR RECORD: [Signature] BELMONT COUNTY ENGINEER

COUNTY COMMISSIONERS:
APPROVED FOR RECORD SUBJECT TO THE RULES AND REGULATIONS GOVERNING THE LAYING OF SUBDIVISIONS OF LAND
DATE 2-25-2000

COUNTY AUDITOR:
TRANSFERRED BY BELMONT COUNTY AUDITOR
DATE 2-25-2000
FEE 2.00

[Signature] BELMONT COUNTY AUDITOR
[Signature] BELMONT COUNTY COMMISSIONER
[Signature] BELMONT COUNTY COMMISSIONER

CERTIFICATE OF SURVEYOR
THIS PLAT REPRESENTS A FIELD SURVEY MADE BY ME AND IS FOR THE DEDICATION OF A PRIVATE ROAD
[Signature]
HOWARD B. STITT, P.S. 5912

○ DENOTES IRON PIN (FOUND)
● DENOTES IRON PIN (SET)
● DENOTES CONCRETE MONUMENTS (SET)

SECTION 9
SECTION 3
I.P. (FOUND)
S.W. COR.
9 3
8 2
SEC. 3, TWP. 9, R. 5

H. B. ENGINEERING AND SURVEYING
HOWARD B. STITT, P.E., P.S.
34360 CADIZ-PIEDMONT ROAD
FLUSHING, OHIO 43977