


CABINET E SLIDE 262 PLAT OF HICKORY LANE CABINET E SLIDE 262

SECTION 9, T-8, R-6, WARREN TOWNSHIP
BELMONT COUNTY, OHIO

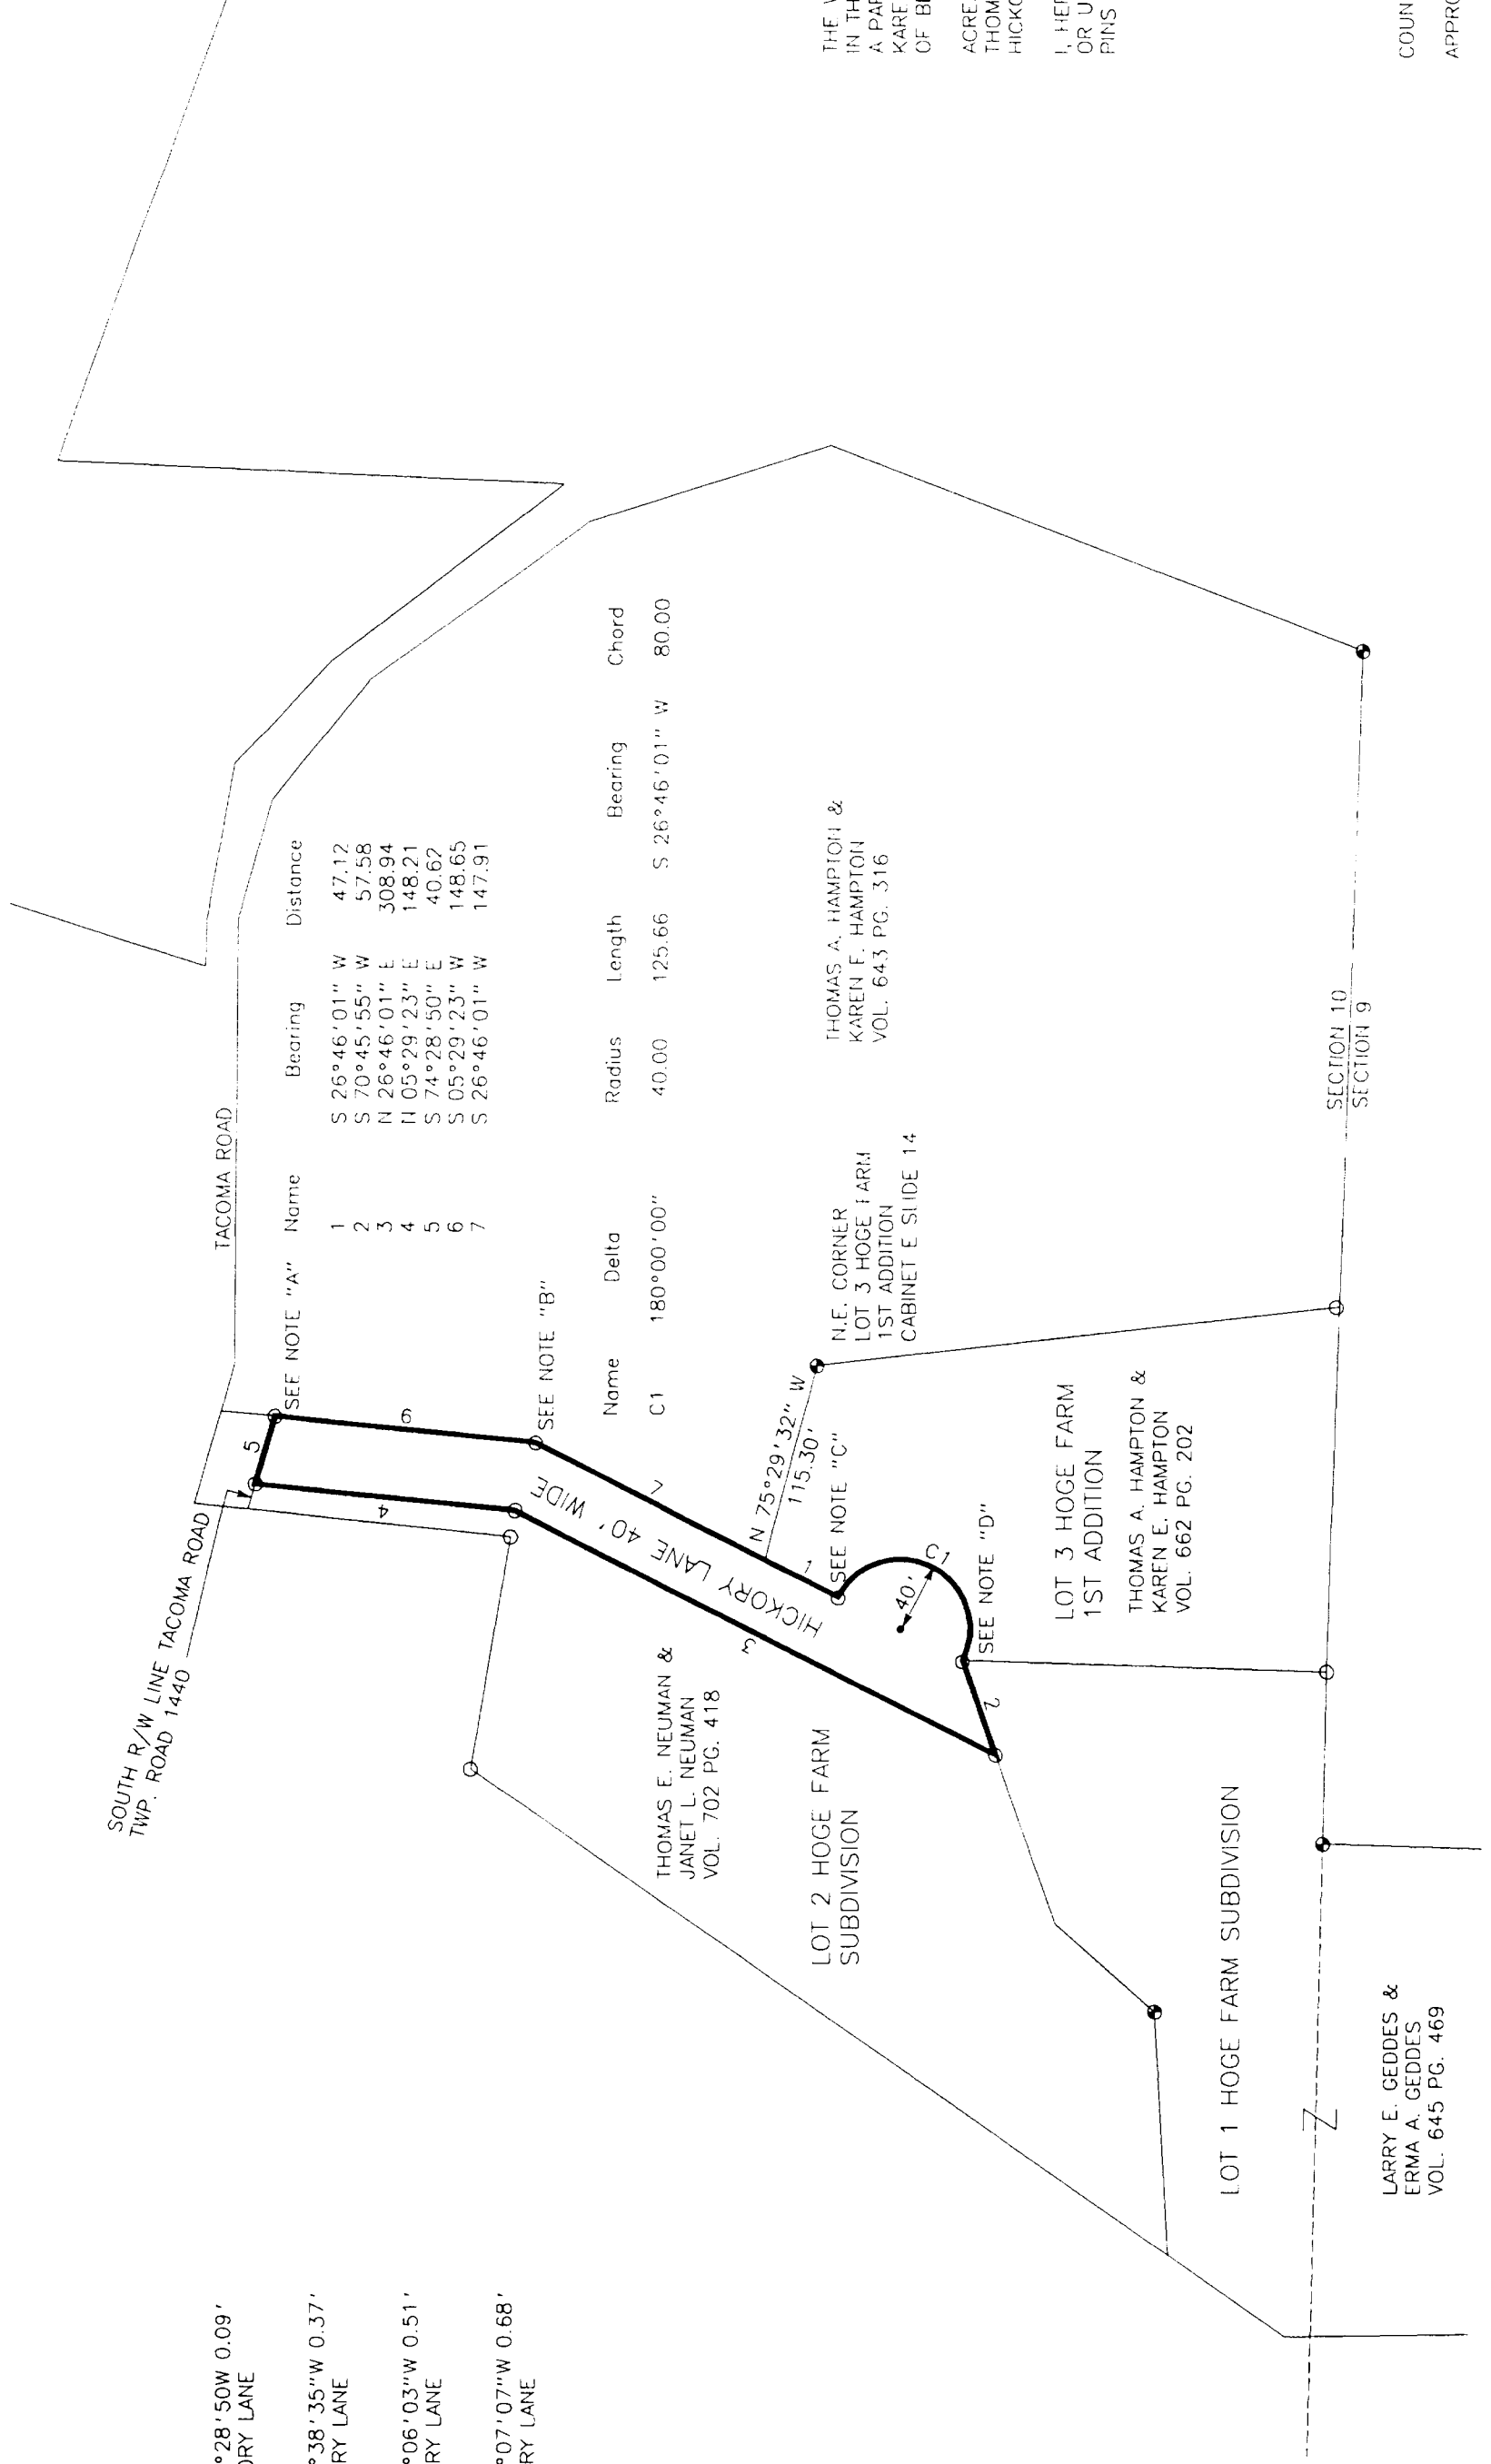

NOTE "A":
IRON PIN FOUND BEARS N74°28'50"W 0.09'
FROM THE CORNER OF HICKORY LANE

NOTE "B":
IRON PIN FOUND BEARS S41°38'35"W 0.37'
FROM ANGLE POINT IN HICKORY LANE

NOTE "C":
IRON PIN FOUND BEARS N63°06'03"W 0.51'
FROM ANGLE POINT IN HICKORY LANE

NOTE "D":
IRON PIN FOUND BEARS N63°07'07"W 0.68'
FROM ANGLE POINT IN HICKORY LANE

Name	Delta	Radius	Length	Bearing	Chord
C1	180°00'00"	40.00	125.66	S 26°46'01" W	80.00

CERTIFICATE OF SURVEYOR
THE WITHIN PLAT IS THE ENTIRE HICKORY LANE SHOWN AS A PRIVATE LANE IN THE HOGE FARM SUBDIVISION RECORDED IN CABINET E SLIDE 370 AND IS A PART OF THE ORIGINAL 13.660 ACRES CONVEYED TO THOMAS A. HAMPTON AND KAREN E. HAMPTON RECORDED IN VOLUME 643 PAGE 316 IN THE DEED RECORDS OF BELMONT COUNTY, OHIO

ACREAGE CONTAINED IN ROADS BEING DEDICATED BY THOMAS A. HAMPTON AND KAREN E. HAMPTON 0.4621 OF AN ACRE HICKORY LANE

I, HEREBY, CERTIFY THAT THIS MAP IS TRUE AND CORRECT SURVEY MADE BY ME OR UNDER MY SUPERVISION DURING THE MONTH OF DECEMBER 2000 AND ALL IRON PINS OR MONUMENTS WERE FOUND AS SHOWN.



Thomas Wayne Taylor
THOMAS WAYNE TAYLOR
PROFESSIONAL SURVEYOR 7053

COUNTY ENGINEER
APPROVED FOR RECORD *Fred A. Benoit* DATE 1-23, 2001
BELMONT COUNTY ENGINEER

OWNERS CONSENT AND DEDICATION
THE UNDERSIGNED, BEING THE OWNERS OF THE LANDS HEREIN PLATED, DOES HEREBY VOLUNTARILY CONSENT TO THE EXECUTION AND RECORDING OF SAID PLAT, AND DOES DEDICATE HICKORY LANE AS SHOWN HEREON TO THE PUBLIC USE FOREVER.

THE AREA IN THE SEGMENT OF THE TURFAROUND LYING OUTSIDE THE RIGHT OF WAY SHALL BE IN THE NATURE OF AN EASEMENT FOR ROAD PURPOSES AND SHALL REVERT TO THE ADJOINING PROPERTY OWNERS WHEN THE ROAD IS LEGALLY EXTENDED BEYOND THE LIMITS OF THIS PLAT.

WITNESSES:
Michelle Kuntz (THOMAS A. HAMPTON)
Kathleen R. Trumbly (KAREN E. HAMPTON)


STATE OF OHIO
SS
BELMONT COUNTY

BEFORE ME, A NOTARY PUBLIC IN AND FOR SAID COUNTY AND STATE, PERSONALLY APPEARED THE ABOVE NAMED THOMAS A. HAMPTON AND KAREN E. HAMPTON WHO ACKNOWLEDGED THE HE/SHE DID SIGN THE FOREGOING INSTRUMENT AND THAT THE SAME IS HIS/HER FREE ACT AND DEED, IN TESTIMONY WHEREOF, I HAVE HEREUNTO SET MY HAND AND OFFICIAL SEAL THIS 13 DAY OF FEBRUARY, 2000

MY COMMISSION EXPIRES

Michelle M. Kuntz
NOTARY PUBLIC
MICHELLE M. KURTZ
Notary Public, State of Ohio
My Commission Expires September 2, 2002

LEGEND
○ IRON PIN FOUND
● CONCRETE MONUMENT FOUND
BEARINGS ARE BASED ON THE QUARTER SECTION LINE OF SECTION 10 AS BEING N02°19'00"E

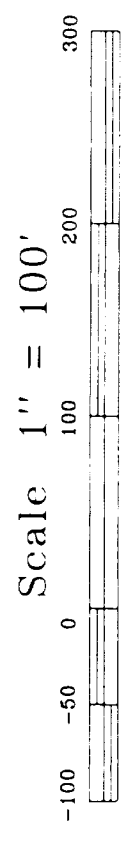

COUNTY COMMISSIONERS
APPROVED FOR RECORDING, SUBJECT TO THE RULES AND REGULATIONS GOVERNING THE PLATTING OF SUBDIVISIONS OF OHIO.
BELMONT COUNTY COMMISSIONERS
DATE 1-24, 2001

Mad A. Thomas
Karen E. D.D.P.

COUNTY AUDITOR
TRANSFERRED BY BELMONT COUNTY AUDITOR DATE February 13, 2001
Joseph A. Cappuccino AUDITOR
506 WEE

COUNTY RECORDER
NO. 1318
RECEIVED FOR RECORD February 13, 2001, AT 10 O'CLOCK A.M.
RECORDED 2-21, 2001
BY Catherine Pines RECORDER
FEE \$42.00