

# MAYNARD



COLERAIN TOWNSHIP  
BELMONT COUNTY, OHIO 1973

## Sec. 31, T. 7, R. 3

SCALE IN FEET  
0 50 100 150

Cab. B Slide 289  
REVISED 2-2011

### COATES ADDITION

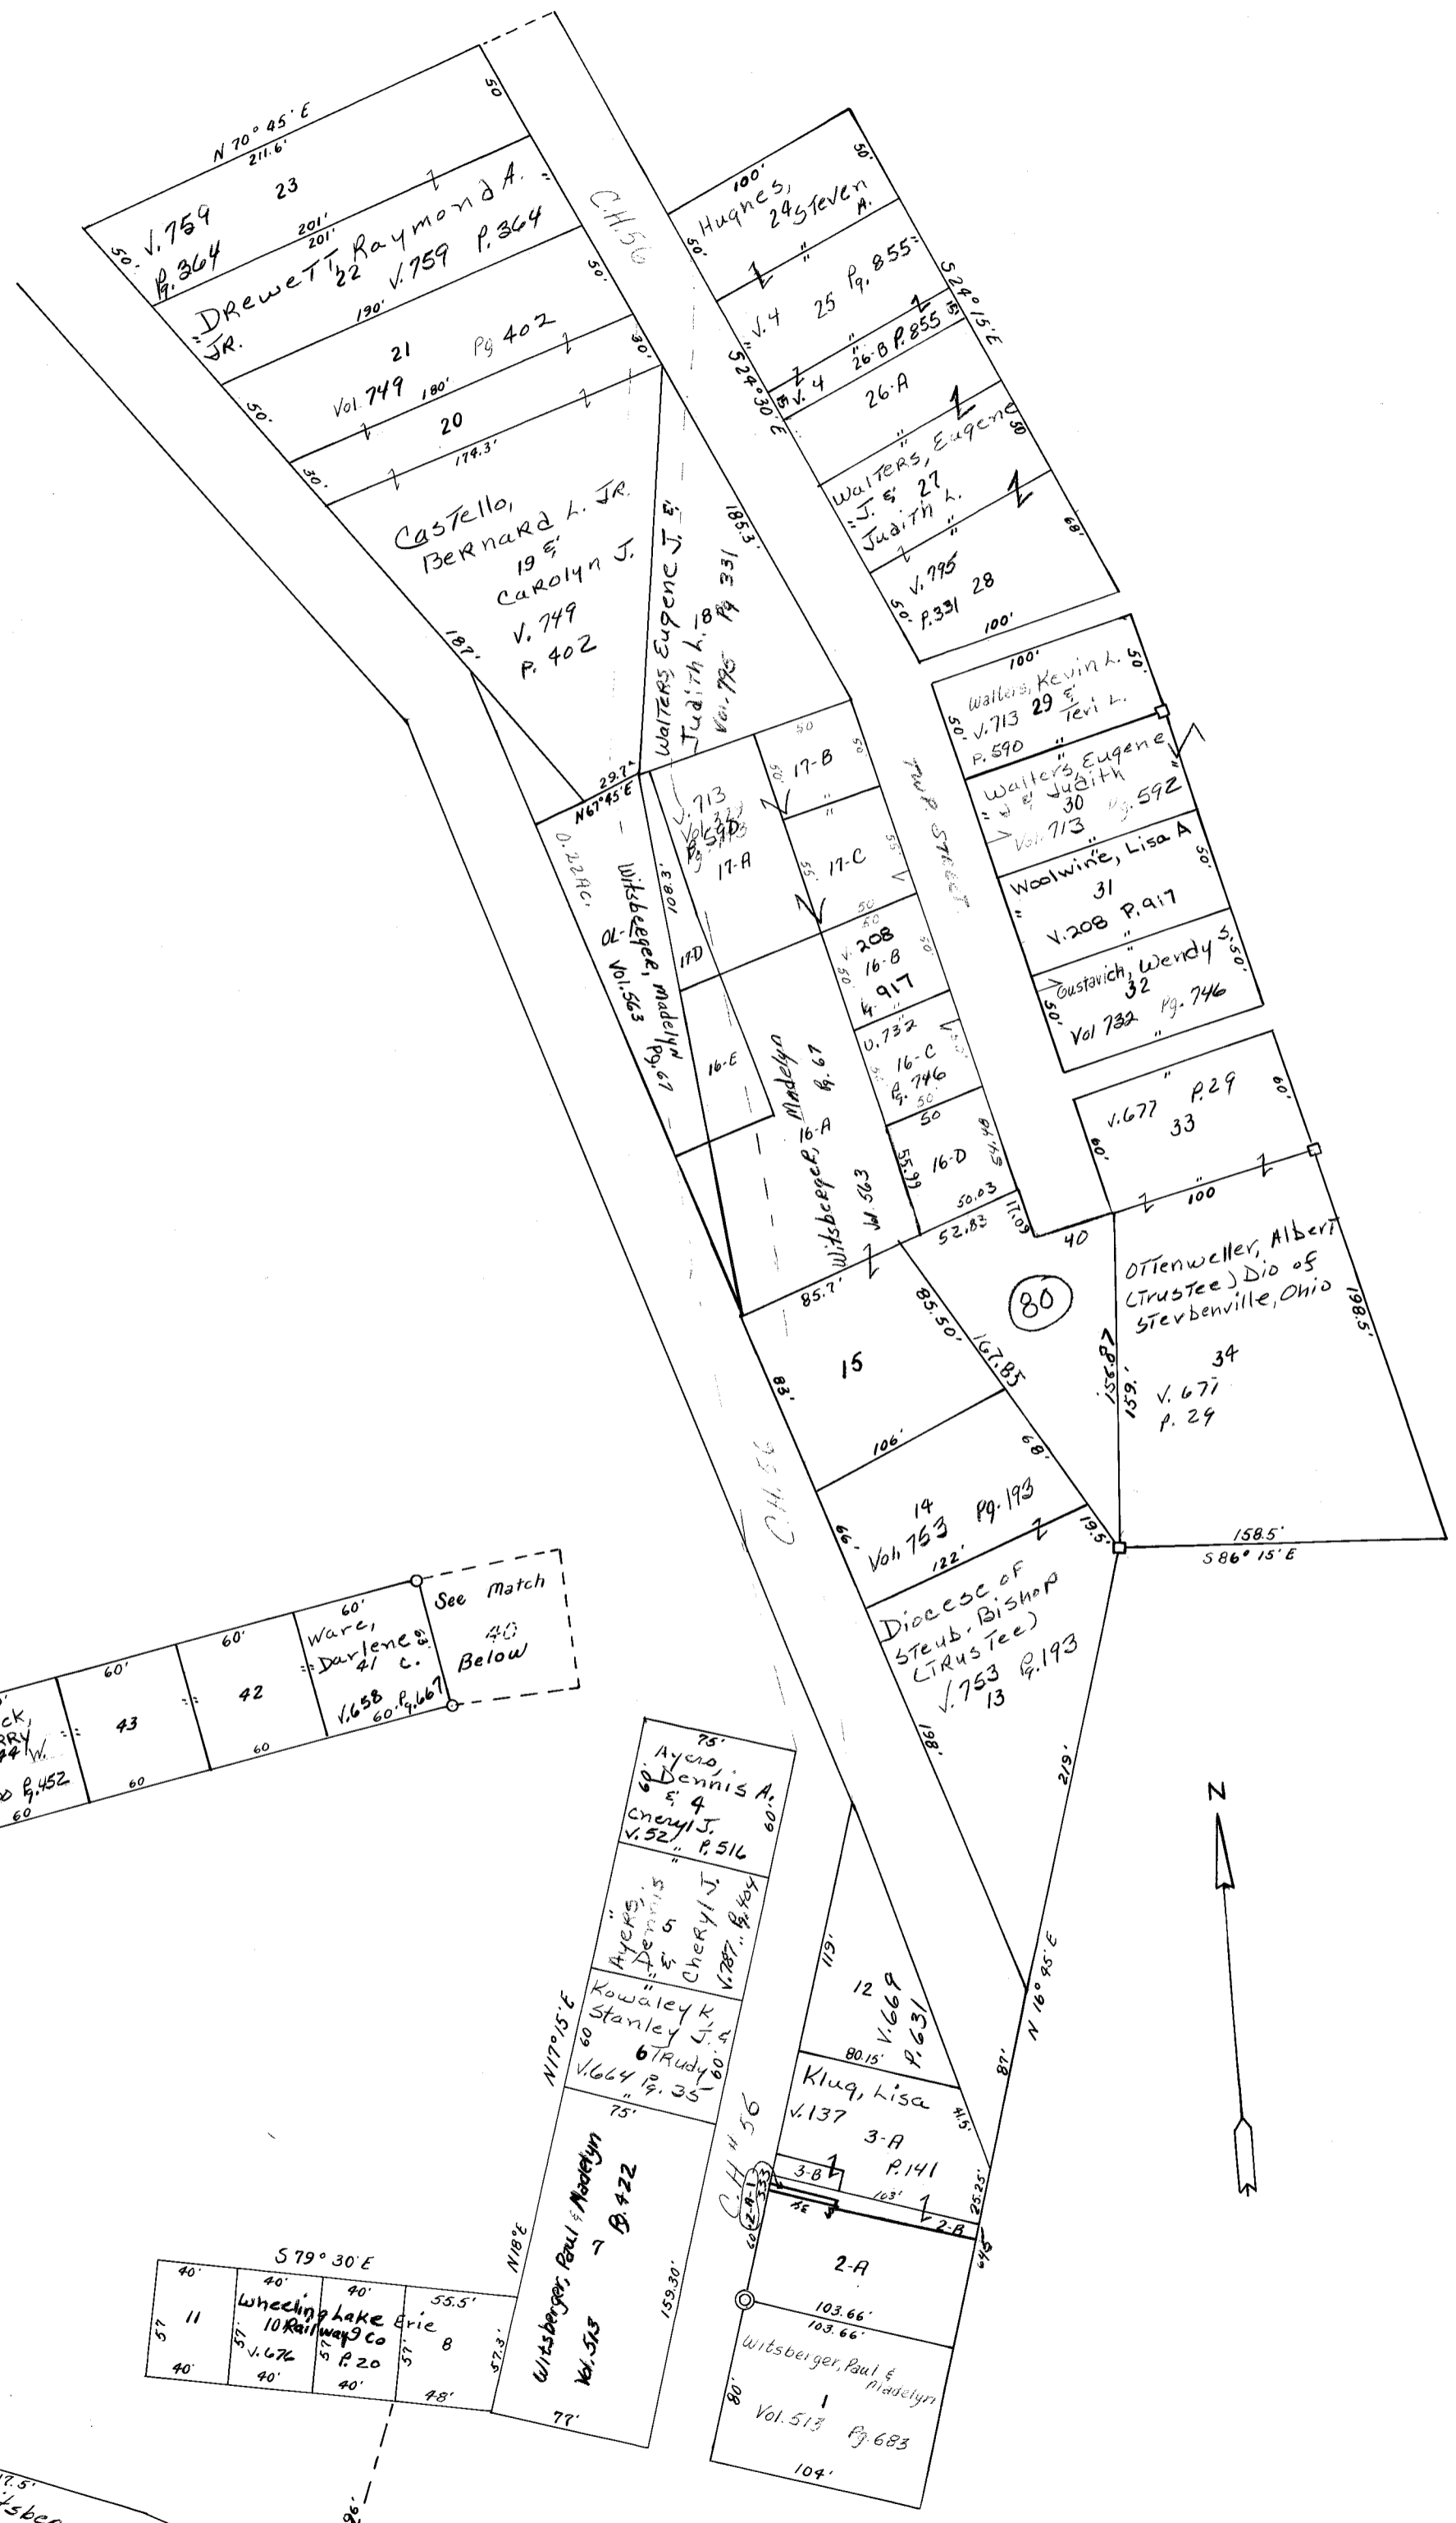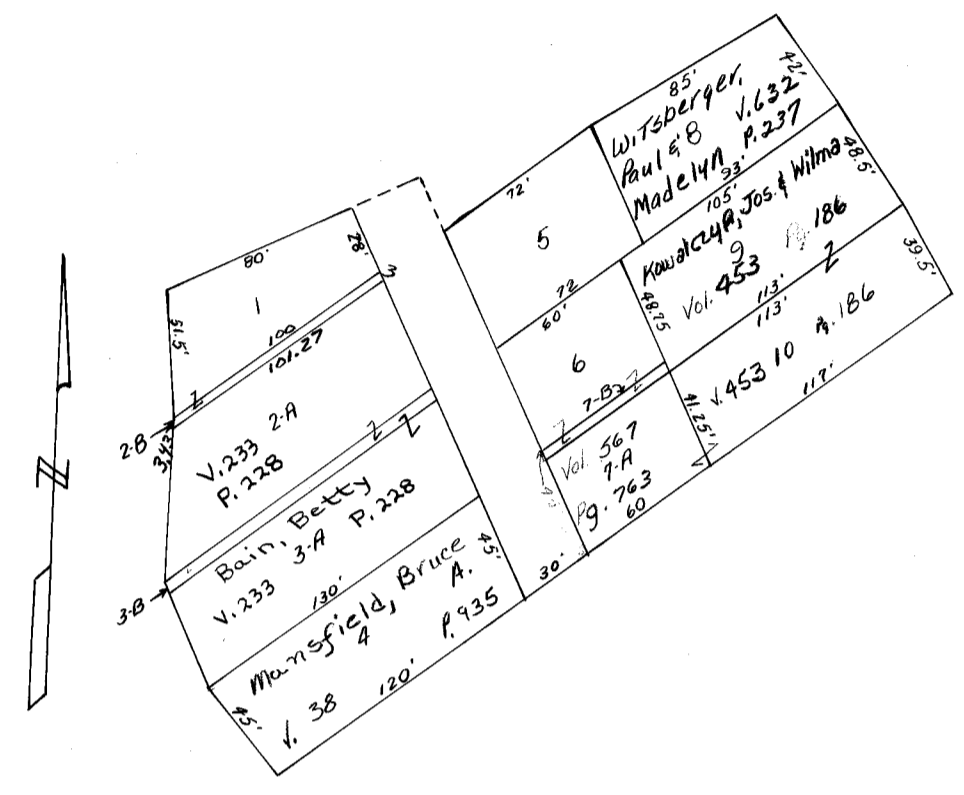

NO.	NAME	VOL.	PG.	ACRES
8	Wheeling & Lake Erie Railway Co	676	20	
9	"	"	"	
10	"	"	"	
11	Wheeling & Lake Erie Railway Co	676	20	
40	Ware, Darlene C	658	667	
41	Do	658	667	
42	Hudock, Larry	784	770	
43	do	784	770	
44	Malck, Becky	147	727	
484	Ayers, John E Jr.	700	571	
6-E	Scott, Evelyn			
170	do			
39	Ware, Darlene C.	658	667	
40	Do	658	667	
38	Garczyk, Gary A & Cynthia	661	853	
37	Do	"	"	
34	Garczyk, Gary A & Cynthia	661	853	

N.B. Insufficient Bearings to Plot.

2-A	Witsberger, Paul & Madelyn P.	688	795	.1246
16-D	Bishop of Steubenville (Trustee)	728	29	.063
80	Do	728	29	.17
1	FORSTER, Debra	114	504	.0765
28	Do	114	504	.0137



### COATES ADD'N

COLERAIN TOWNSHIP  
BELMONT COUNTY, OHIO 1973

## Sec. 31, T. 7, R. 3

SCALE IN FEET  
0 50 100 150

Cab. B Slide 331  
REVISED

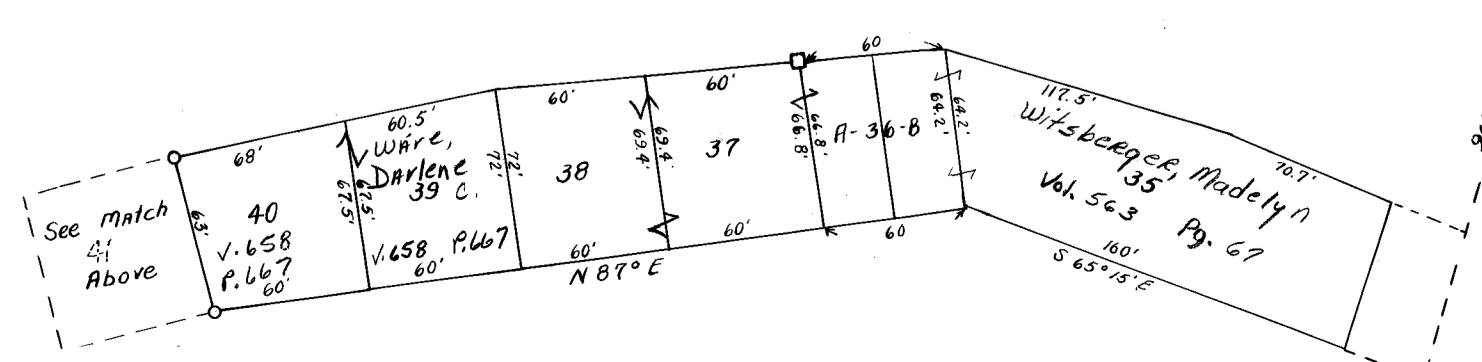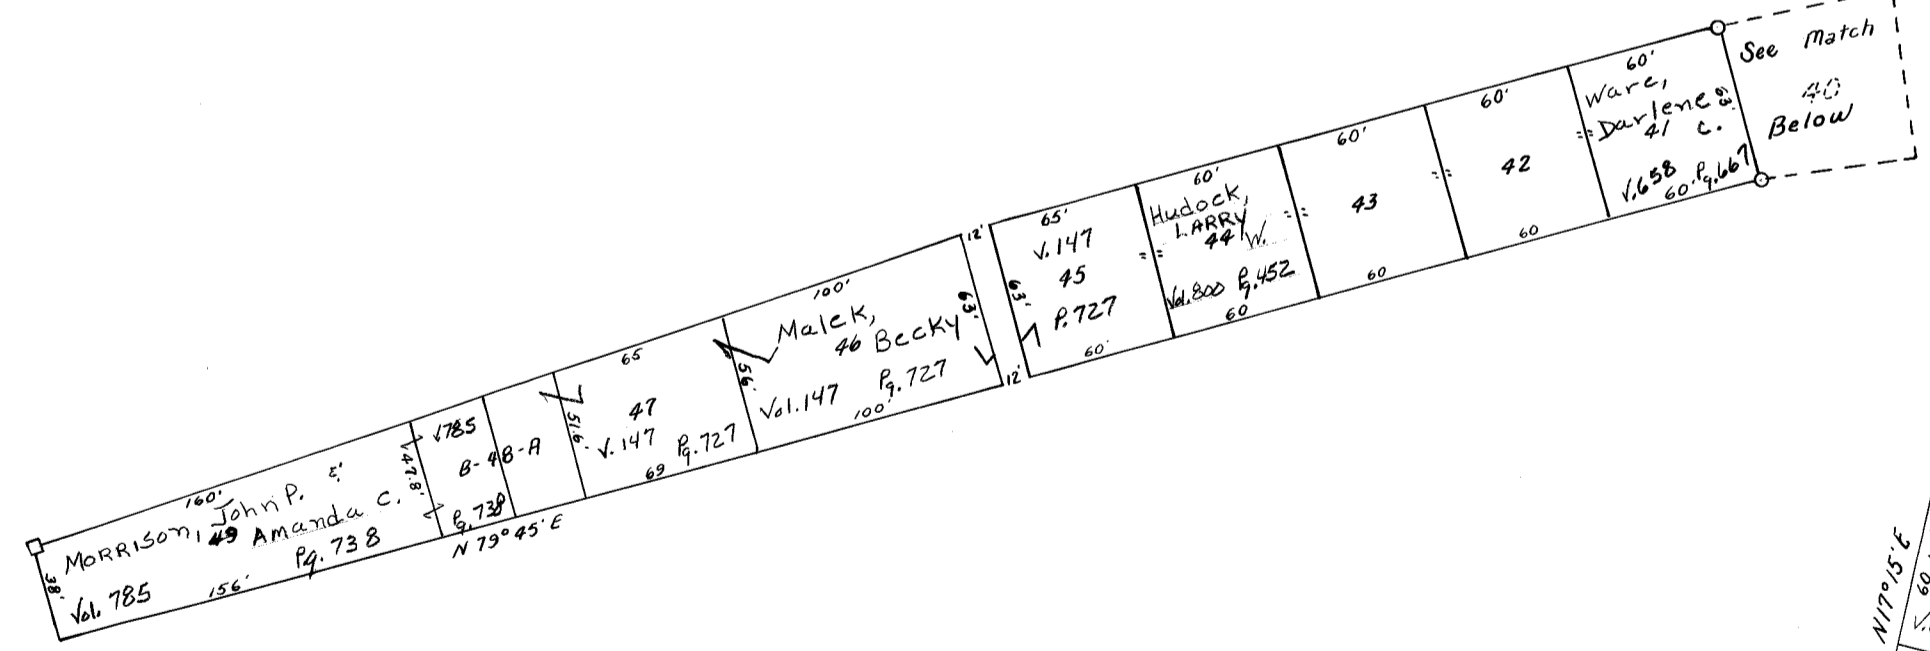

NO.	NAME	VOL.	PG.	ACRES
5	Maynard Sportsmen Club	375	219	
6	Shinkarow, Steve & Delores	488	66	
7-B	Shinkarow, Steve & Delores	488	66	
2-B	Hrabak, Josephine E.	607	588	