

HUNTING LODGE


HUNTING LODGE
1st. ADDITION

HUNTING LODGE

COLERAIN TOWNSHIP
BELMONT COUNTY, OHIO 1974

SEC. 13, T. 7, R. 3

SCALE IN FEET

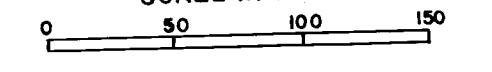


REVISIONS: Cab. C, Slide 386, REVISED 2-2011

BEAVER SUB

COLERAIN TOWNSHIP
BELMONT COUNTY, OHIO 1977

SEC. 13, T. 7, R. 3

SCALE IN FEET

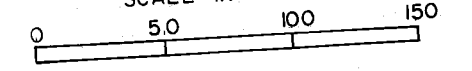


REVISIONS: Cab. C, Slide 239, REVISED

1st. ADDITION
HUNTING LODGE

COLERAIN TOWNSHIP
BELMONT COUNTY, OHIO 1971

SEC. 13, T. 7, R. 3

SCALE IN FEET

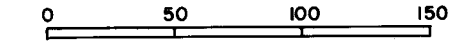


REVISIONS: Cab. A, Slide 90, REVISED

BEAVER SUB-DIV.
2nd ADDITION

COLERAIN TOWNSHIP
BELMONT COUNTY, OHIO 1984

SEC. 13, T. 7, R. 3

SCALE IN FEET

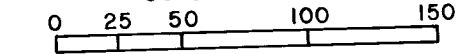


REVISIONS: Cabinet D, Slide 342, REVISED
FRED F. BENNETT, COUNTY ENGINEER

Easement Lot 4
V. 497 P. 193

Easement Lot 8
V. 514 P. 70

Easement Lot 10
V. 497 P. 195

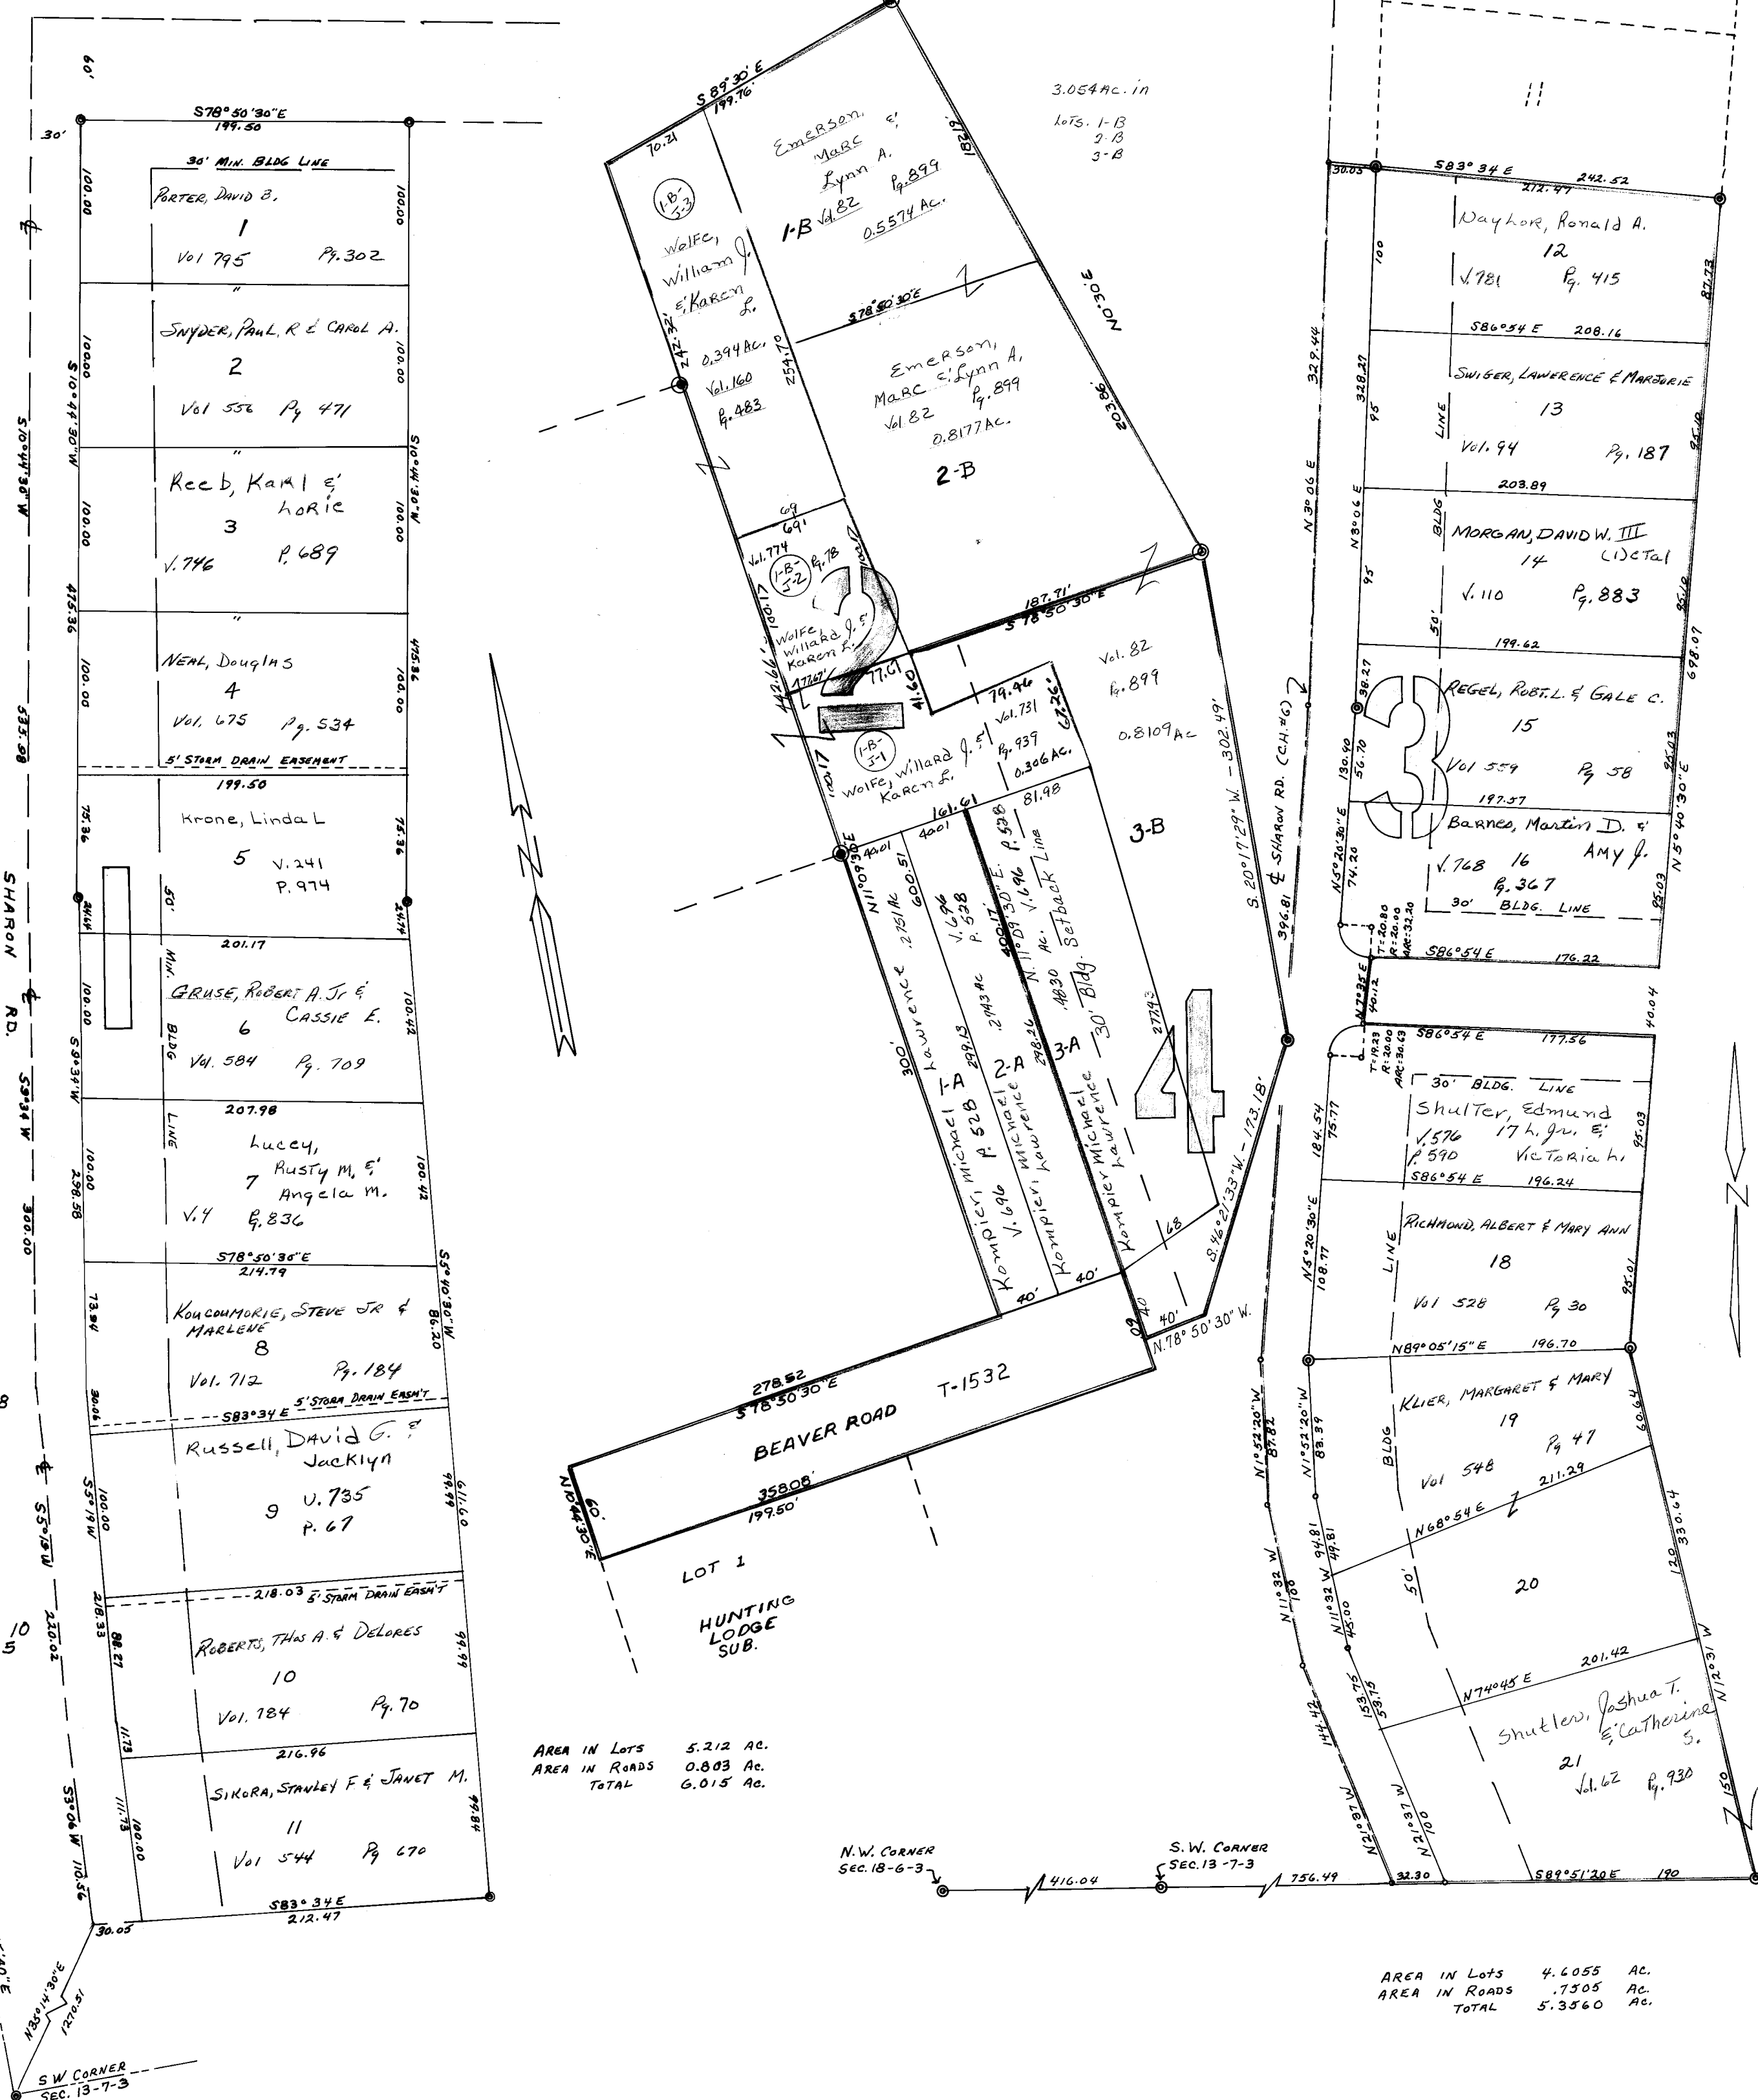

AREA IN LOTS 5.212 AC.
AREA IN ROADS 0.803 AC.
TOTAL 6.015 AC.

AREA IN LOTS 4.655 AC.
AREA IN ROADS .7505 AC.
TOTAL 5.3560 AC.