


( LOTS 1, 2, 3 )  
**THOMAS TERRACE SUB-DIVISION**  
 COLERAIN TOWNSHIP  
 Sec. 24, T.6, R.3  
 BELMONT COUNTY, OHIO 1985  
 FRED F. BENNETT, COUNTY ENGINEER  
 Cabinet D Slide 367



REVISED	1-2008	1-2009		
---------	--------	--------	--	--


NO.	NAME	VOL	PG	ACRES
1-A	Cook, Jeffrey & Catherine	783	802	0.0460

( LOT 5 )  
**THOMAS TERRACE SUBDIVISION**  
**SECOND ADDITION**  
 COLERAIN SEC. 18, T.6, R.3  
 CAB. E SL. 98

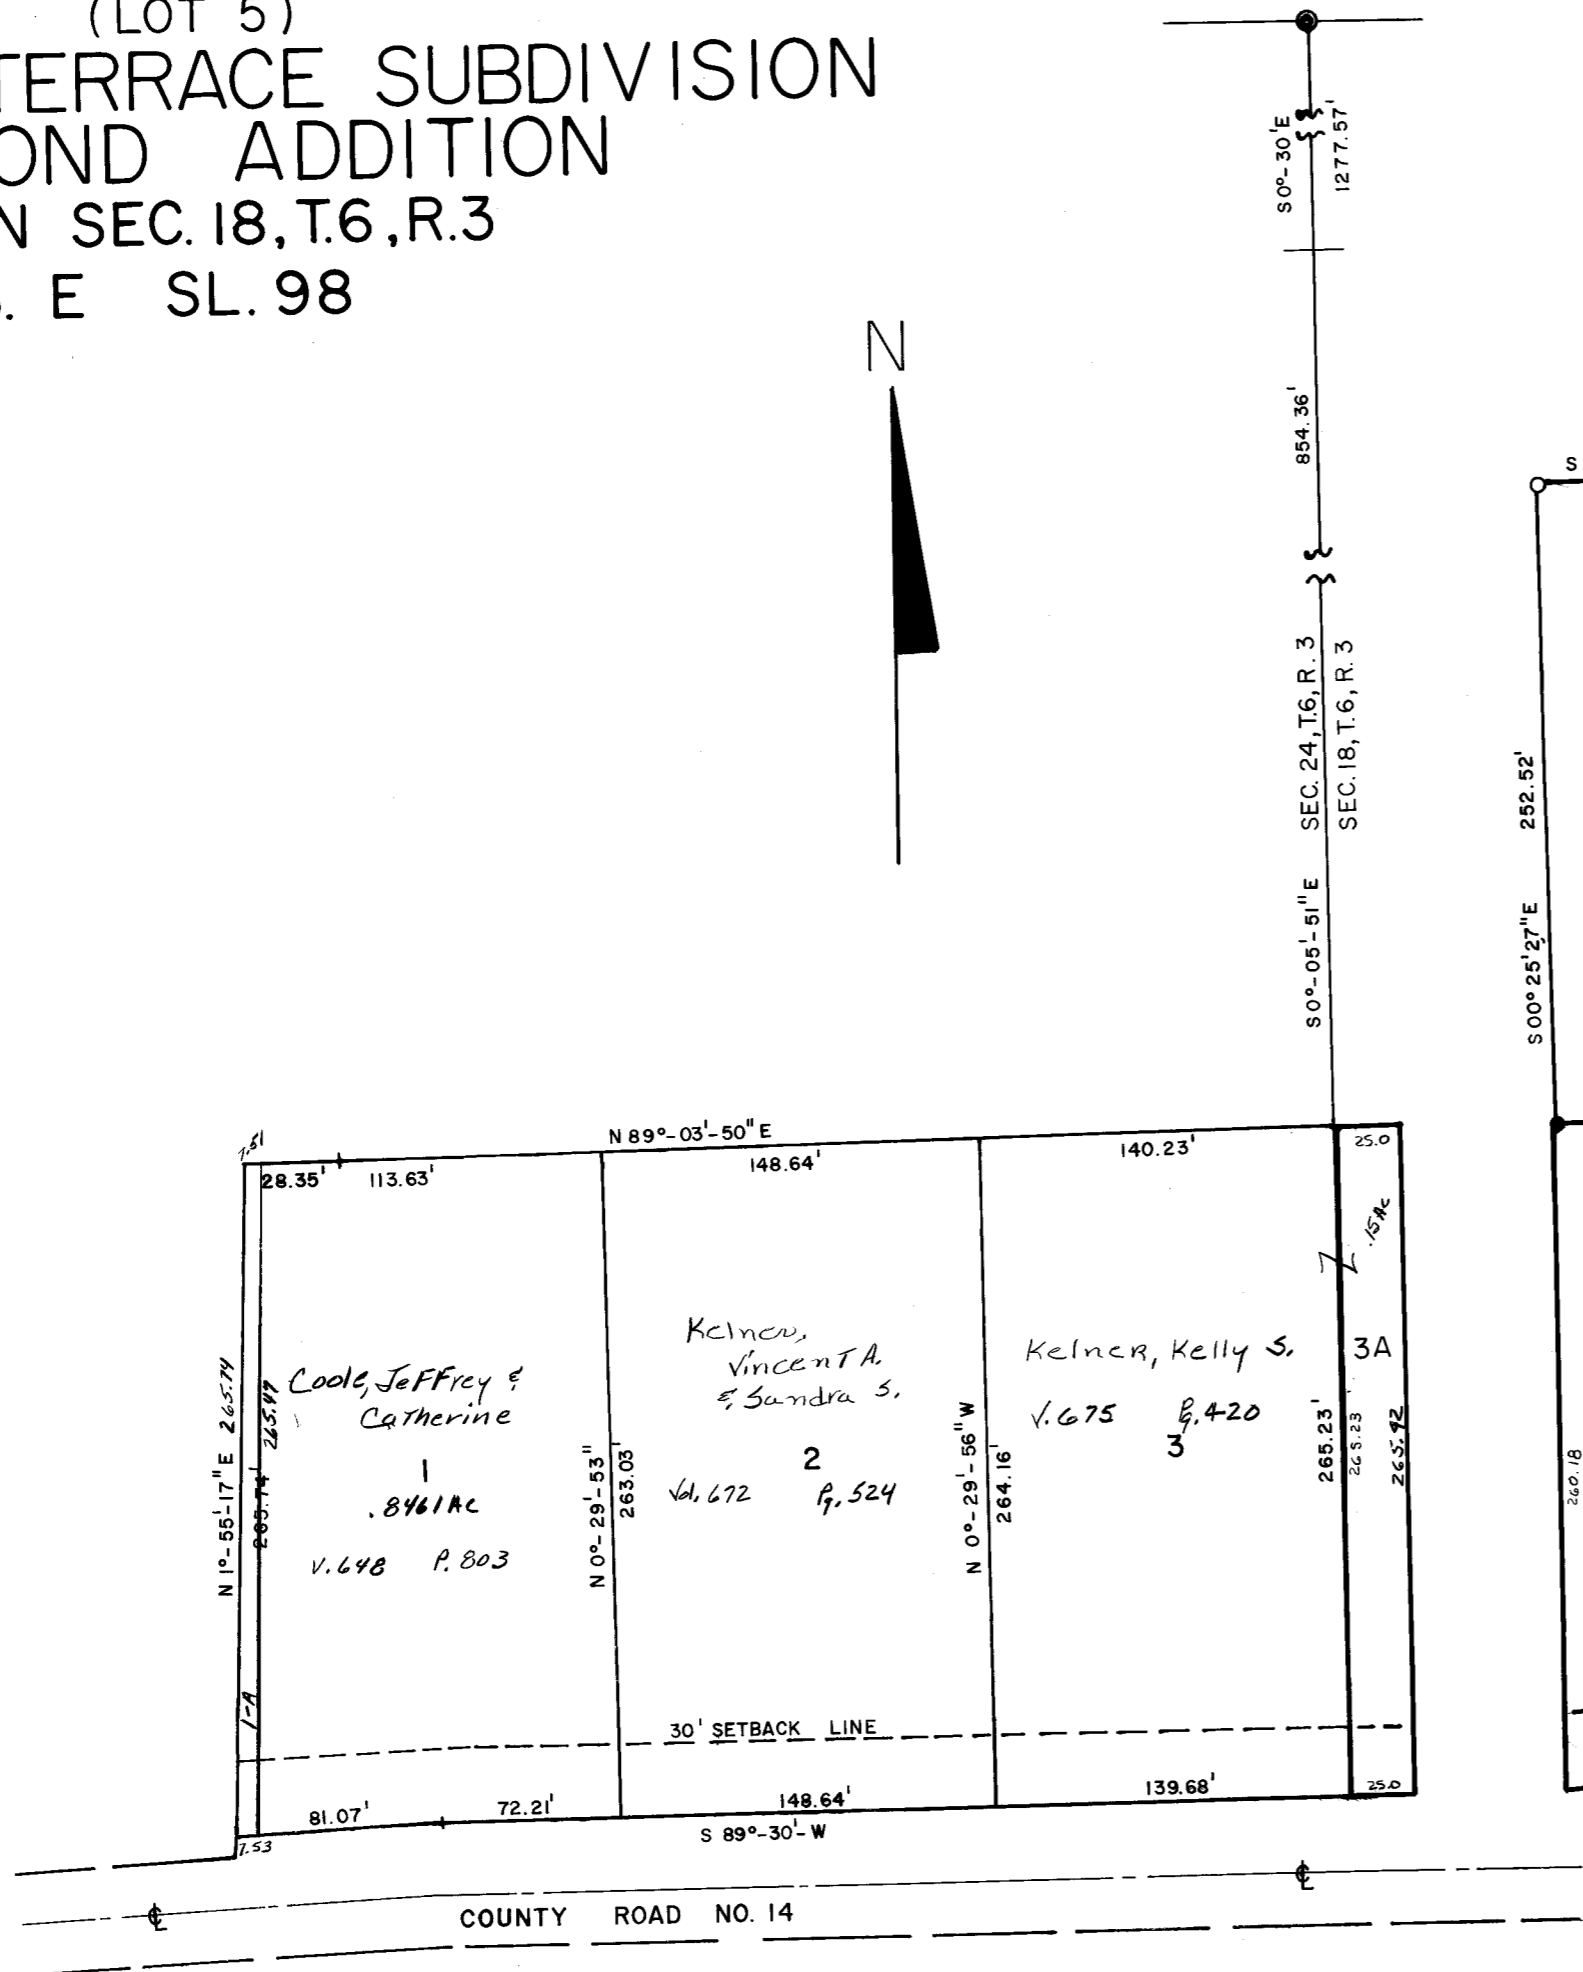

( LOTS 3-A, 4 )  
**THOMAS TERRACE 1st ADD'N**  
 COLERAIN SEC. 18, T.6, R.3  
 CAB E SL. 66

**FARMINGTON PARK SUB-DIVISION**  
 COLERAIN TOWNSHIP  
 Sec. 18, T.6, R.3  
 BELMONT COUNTY, OHIO 1985  
 FRED F. BENNETT, COUNTY ENGINEER  
 Cabinet D Slide 366

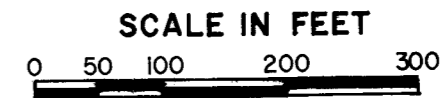

REVISED	2-2011			
---------	--------	--	--	--

