


**RICHARD KIRK
SUBDIVISION**
KIRKWOOD TOWNSHIP
Sec. 27 T.9 R. 6
BELMONT COUNTY OHIO 1987
SCALE IN FEET

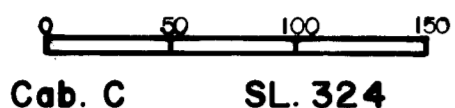


Cab. C SL. 324

REVISED

AREA DEDICATED

LOT 2.477 AC.
ROAD 0.839 AC.
TOTAL 3.316 AC.

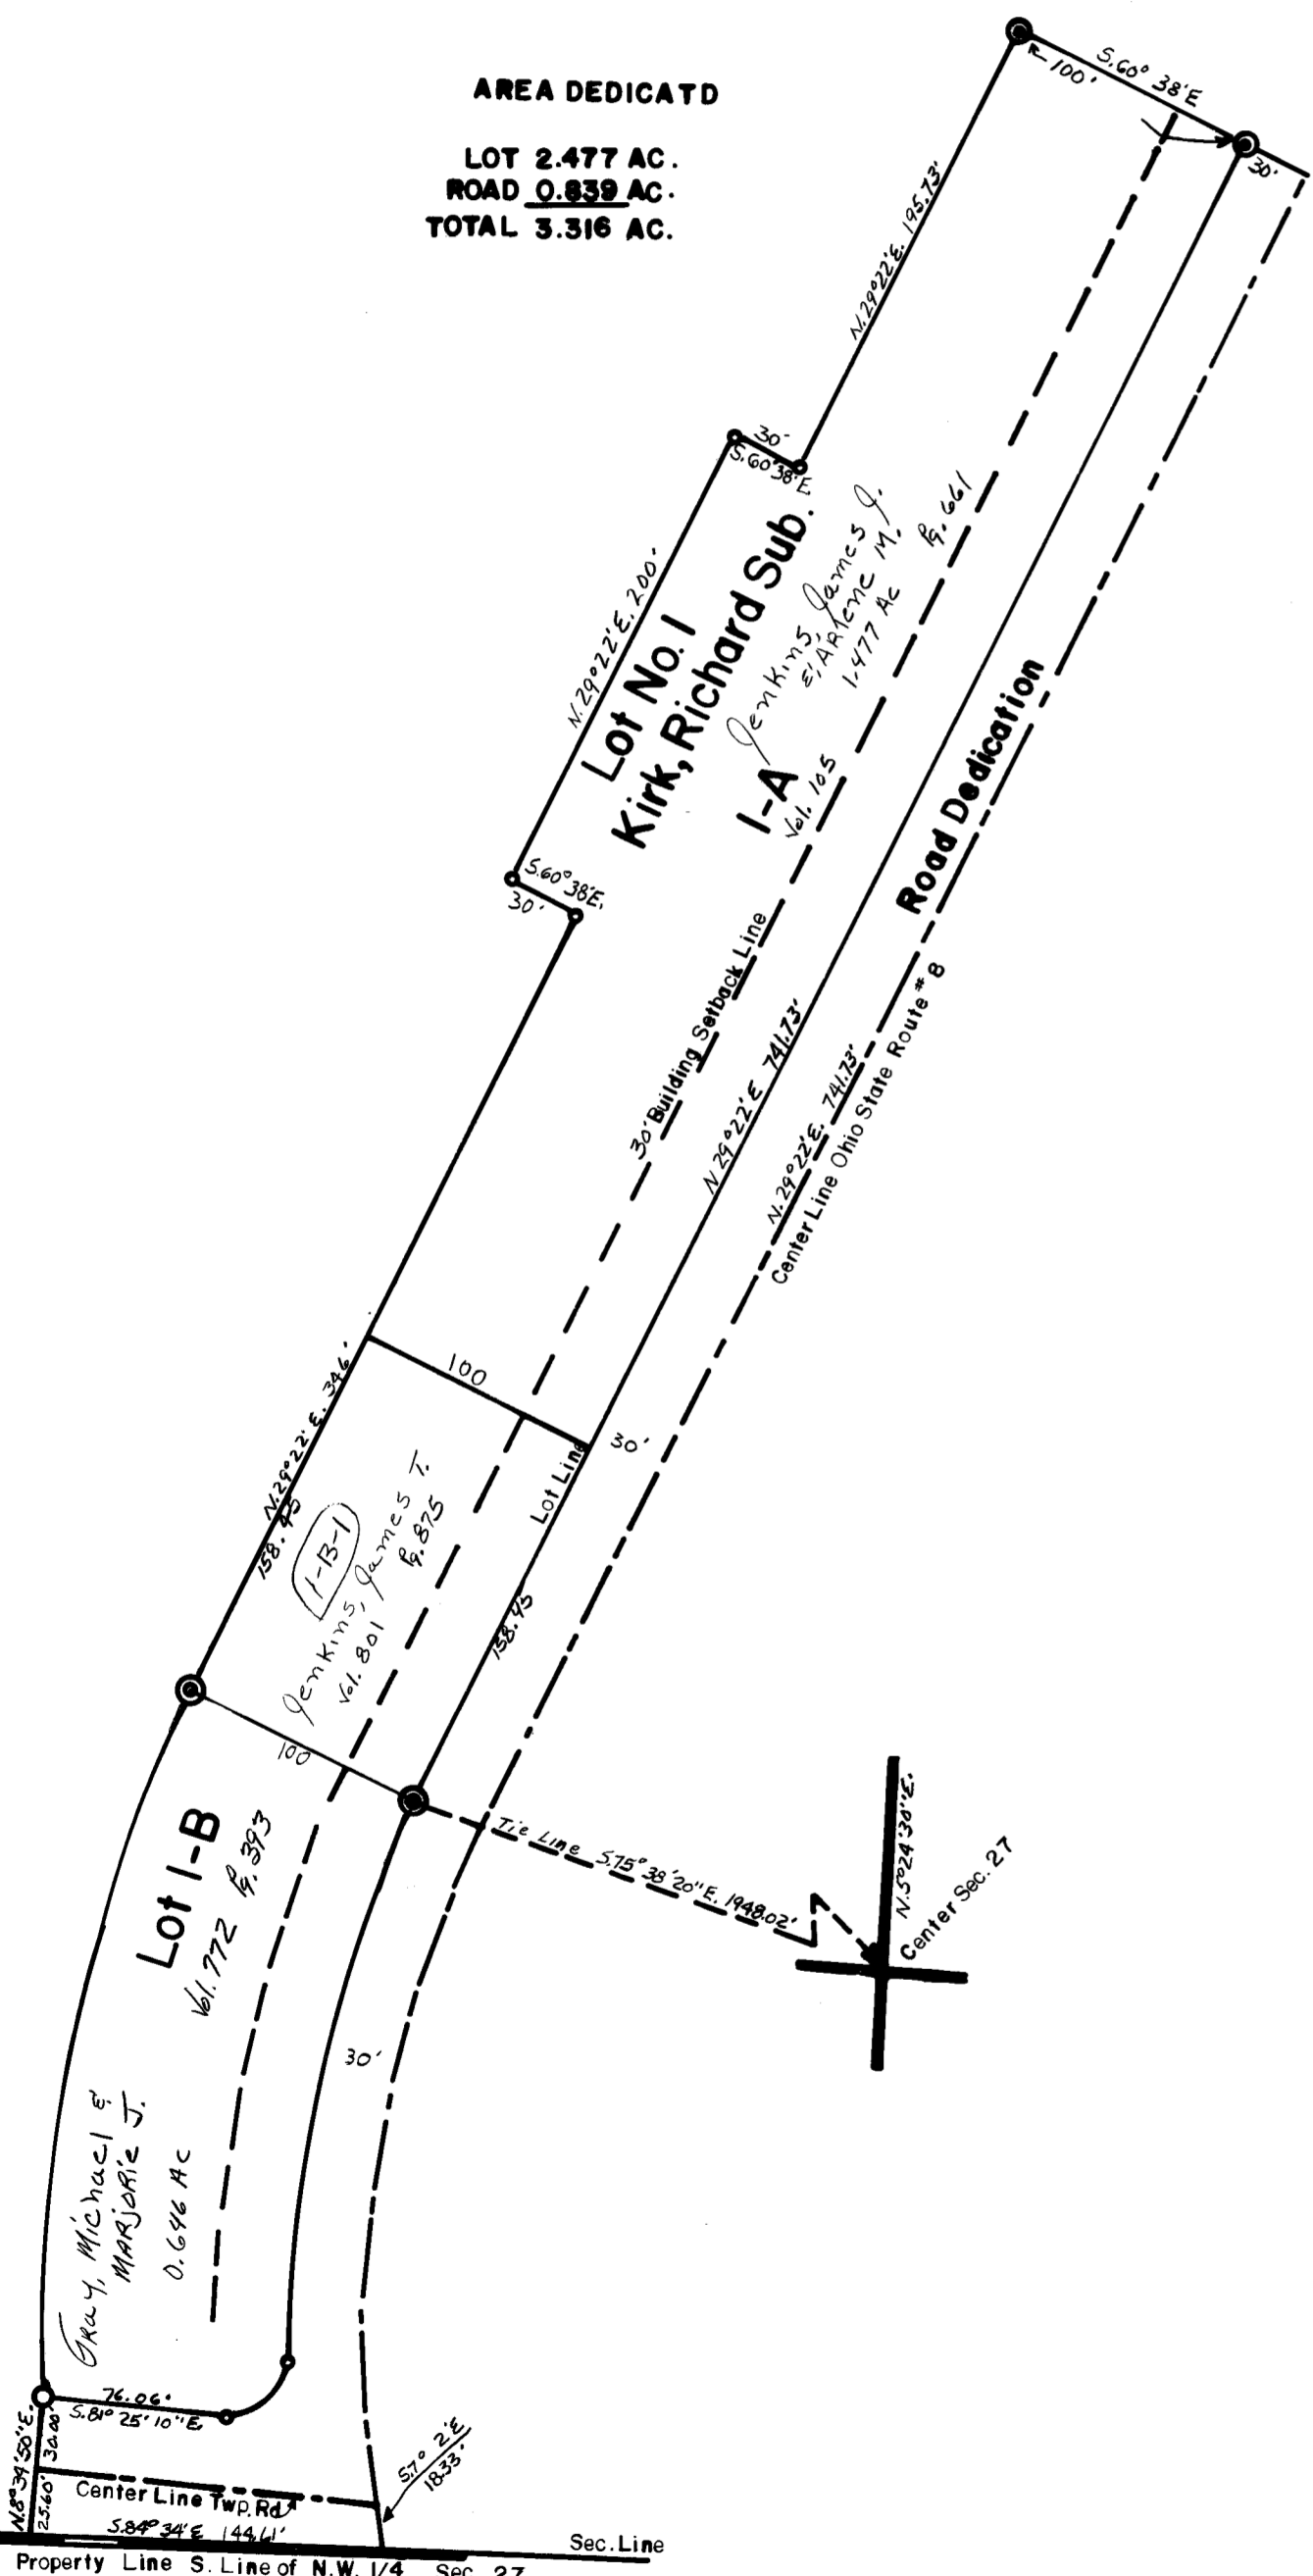


**BRADSHAW'S ADDITION
TO FAIRVIEW**
KIRKWOOD TOWNSHIP
Sec. 32 T.9 R. 6
BELMONT COUNTY OHIO 1987
SCALE IN FEET



Cab. B SL. 247

REVISED

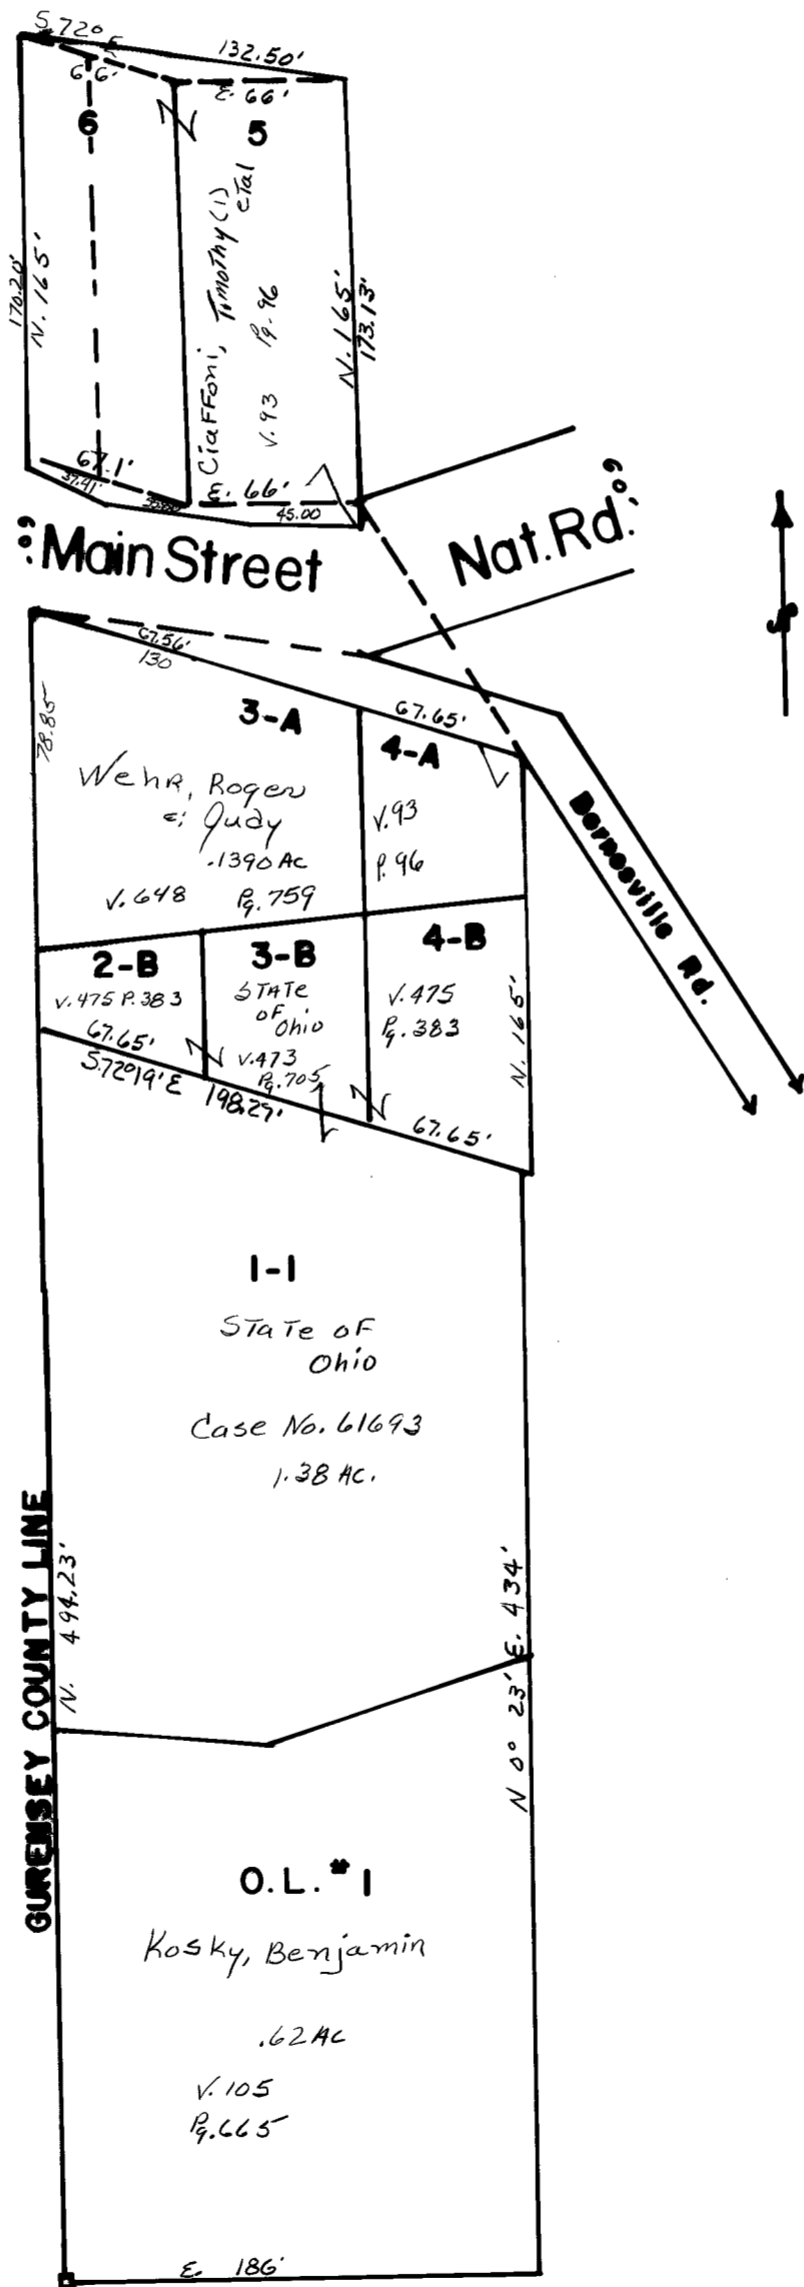

Eliminate 2-A Comb w/43

NO.	NAME	VOL	PG	AC.
1	Claffoni, Timothy A. (1) et al	93	96	

**PLAT OF DAVID MC CARTNEYS
ADDITION TO
HENDRYSBURG**


KIRKWOOD TOWNSHIP
Sec. 20 T.9 R. 6
BELMONT COUNTY OHIO 1987

SCALE IN FEET




Vol. 34 Pg. 82 (DEED RECORD)

REVISED 3-2011

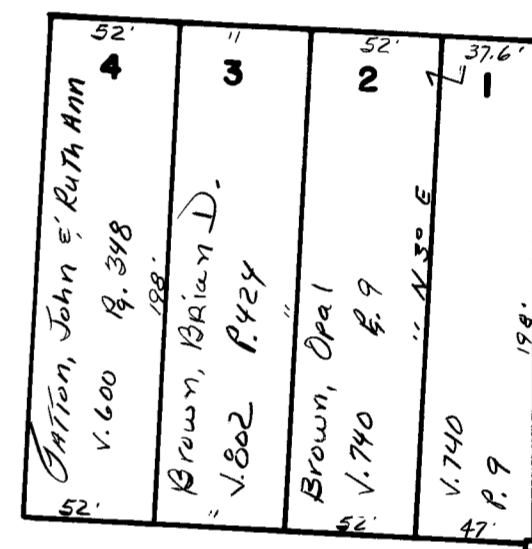

Nat. Rd.

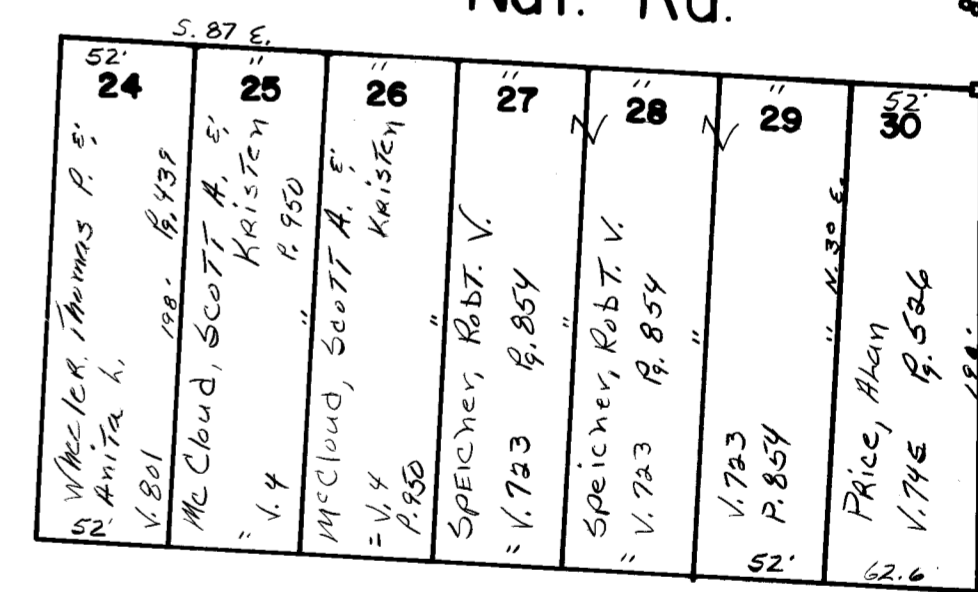

NO	NAME	VOL	PG	AC.