


MAYME BROWN SUBDIVISION PEASE TOWNSHIP

BELMONT COUNTY, OHIO 1987

Sec. 36 T. 3 R. 2

SCALE 1" = 50'
CAB. D SL. 113

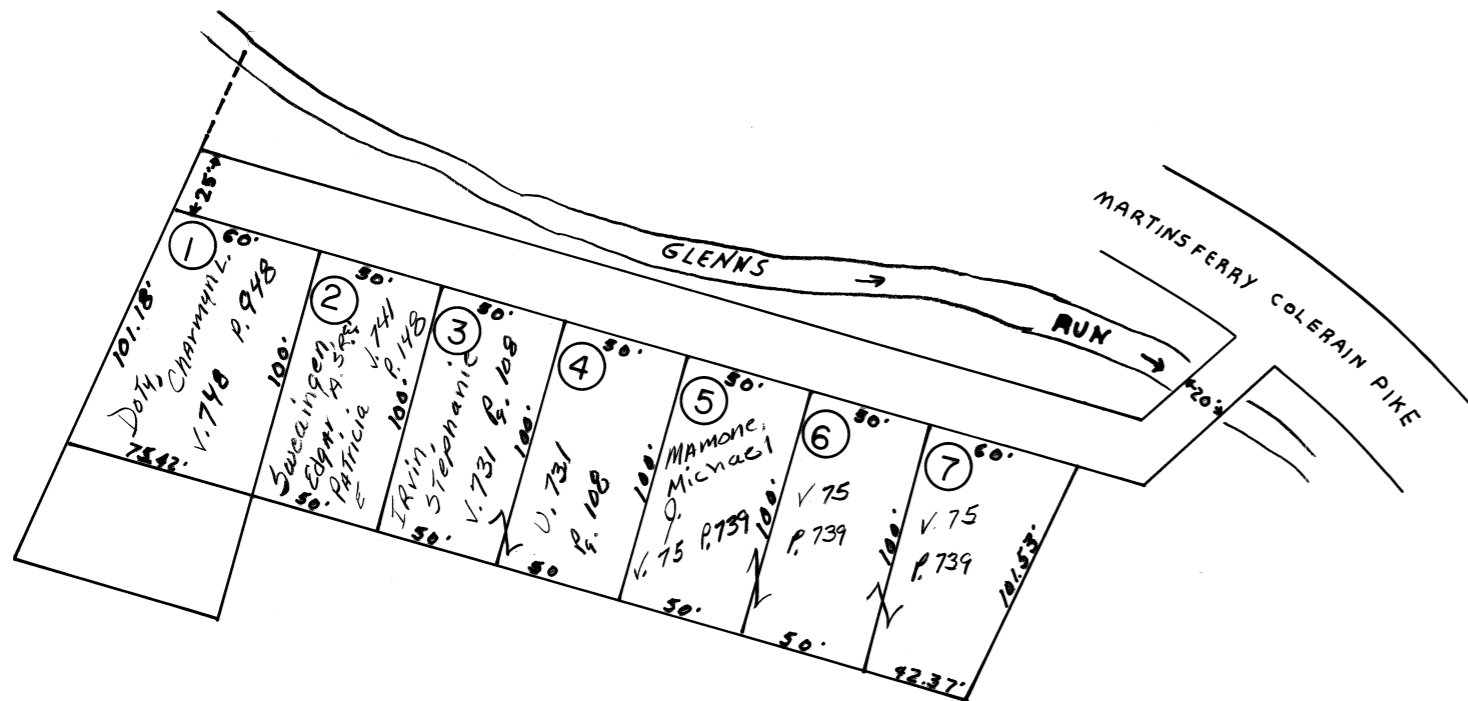

REVISED

--	--	--	--


NO	NAME	VOL	PG	AC.

FRANCIS SUB. PEASE TOWNSHIP

BELMONT COUNTY OHIO 1987

Sec. 36 T. 3 R. 2

SCALE IN FEET
0 50 100 150
CAB. C SL. 223

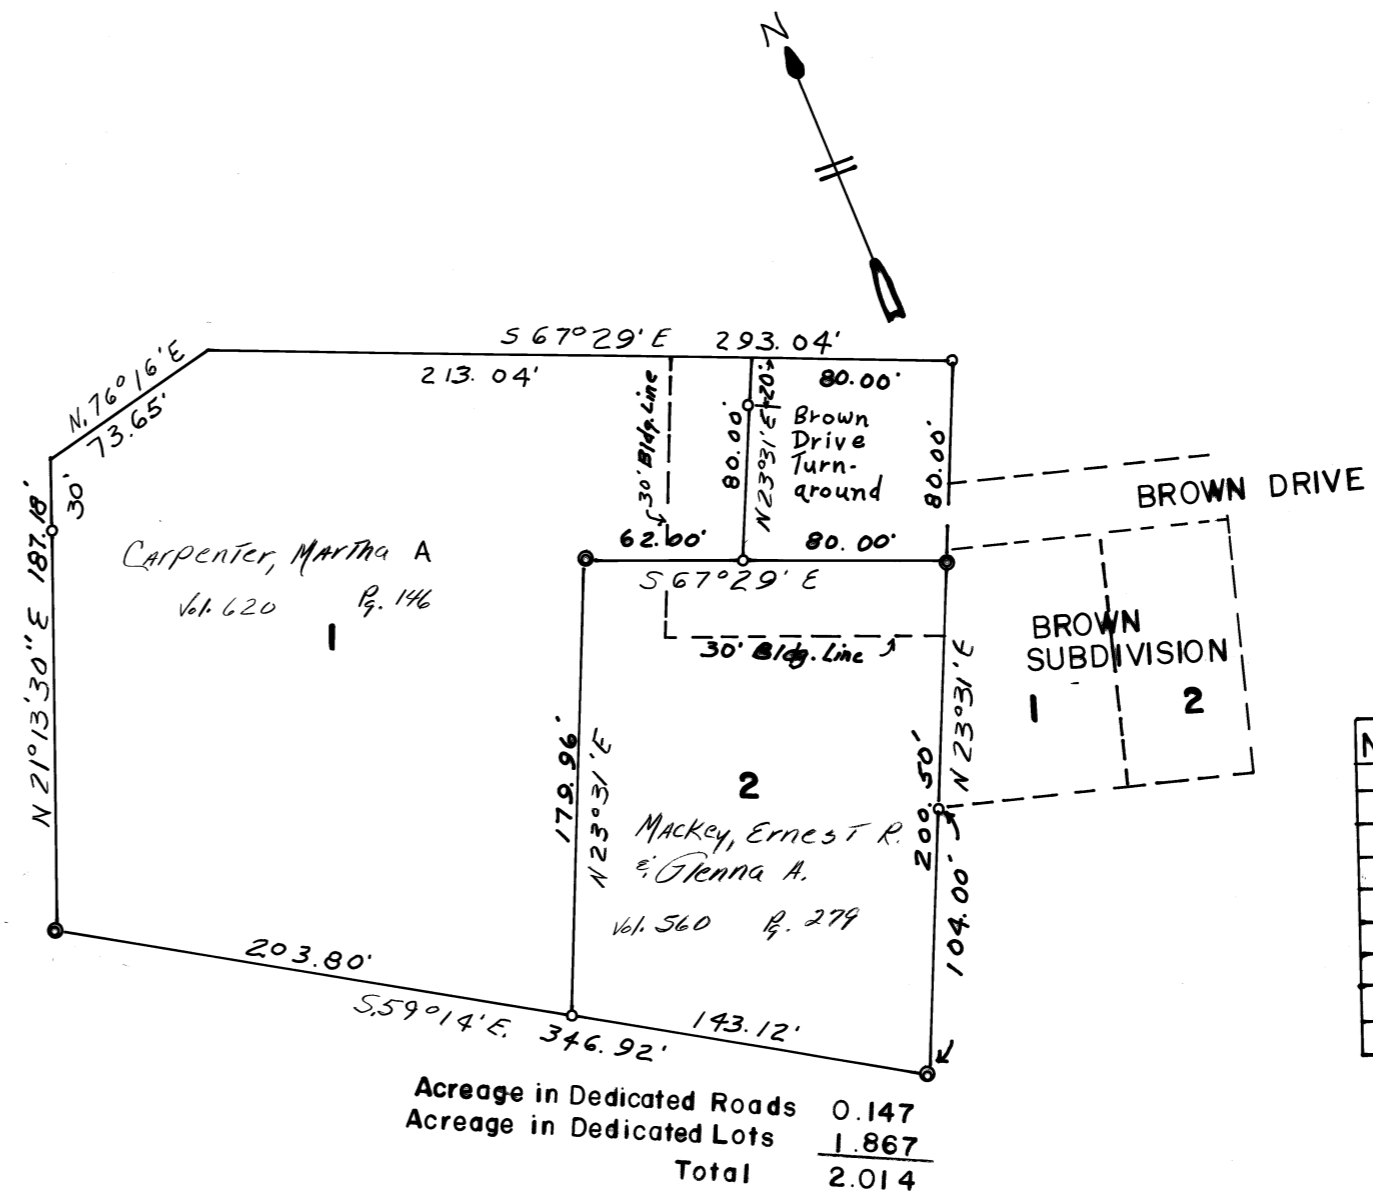

Acreage in Dedicated Roads 0.147
Acreage in Dedicated Lots 1.867
Total 2.014

REVISED

--	--	--	--

NO	NAME	VOL	PG	AC.

BROWNS 2nd ALLOTMENT PEASE TOWNSHIP Sec. 36 T. 3 R. 2

BELMONT COUNTY, OHIO 1987
SCALE 1" = 50'
CAB. D SL. 134

