


PLAT OF J. A. CLARK FARM
 PULTNEY TOWNSHIP
 SEC. 25 T. 3, R. 2
 BELMONT COUNTY, OHIO
 Cab. B Slide. 114
 SCALE 1" = 100'

REVISED 2-2011

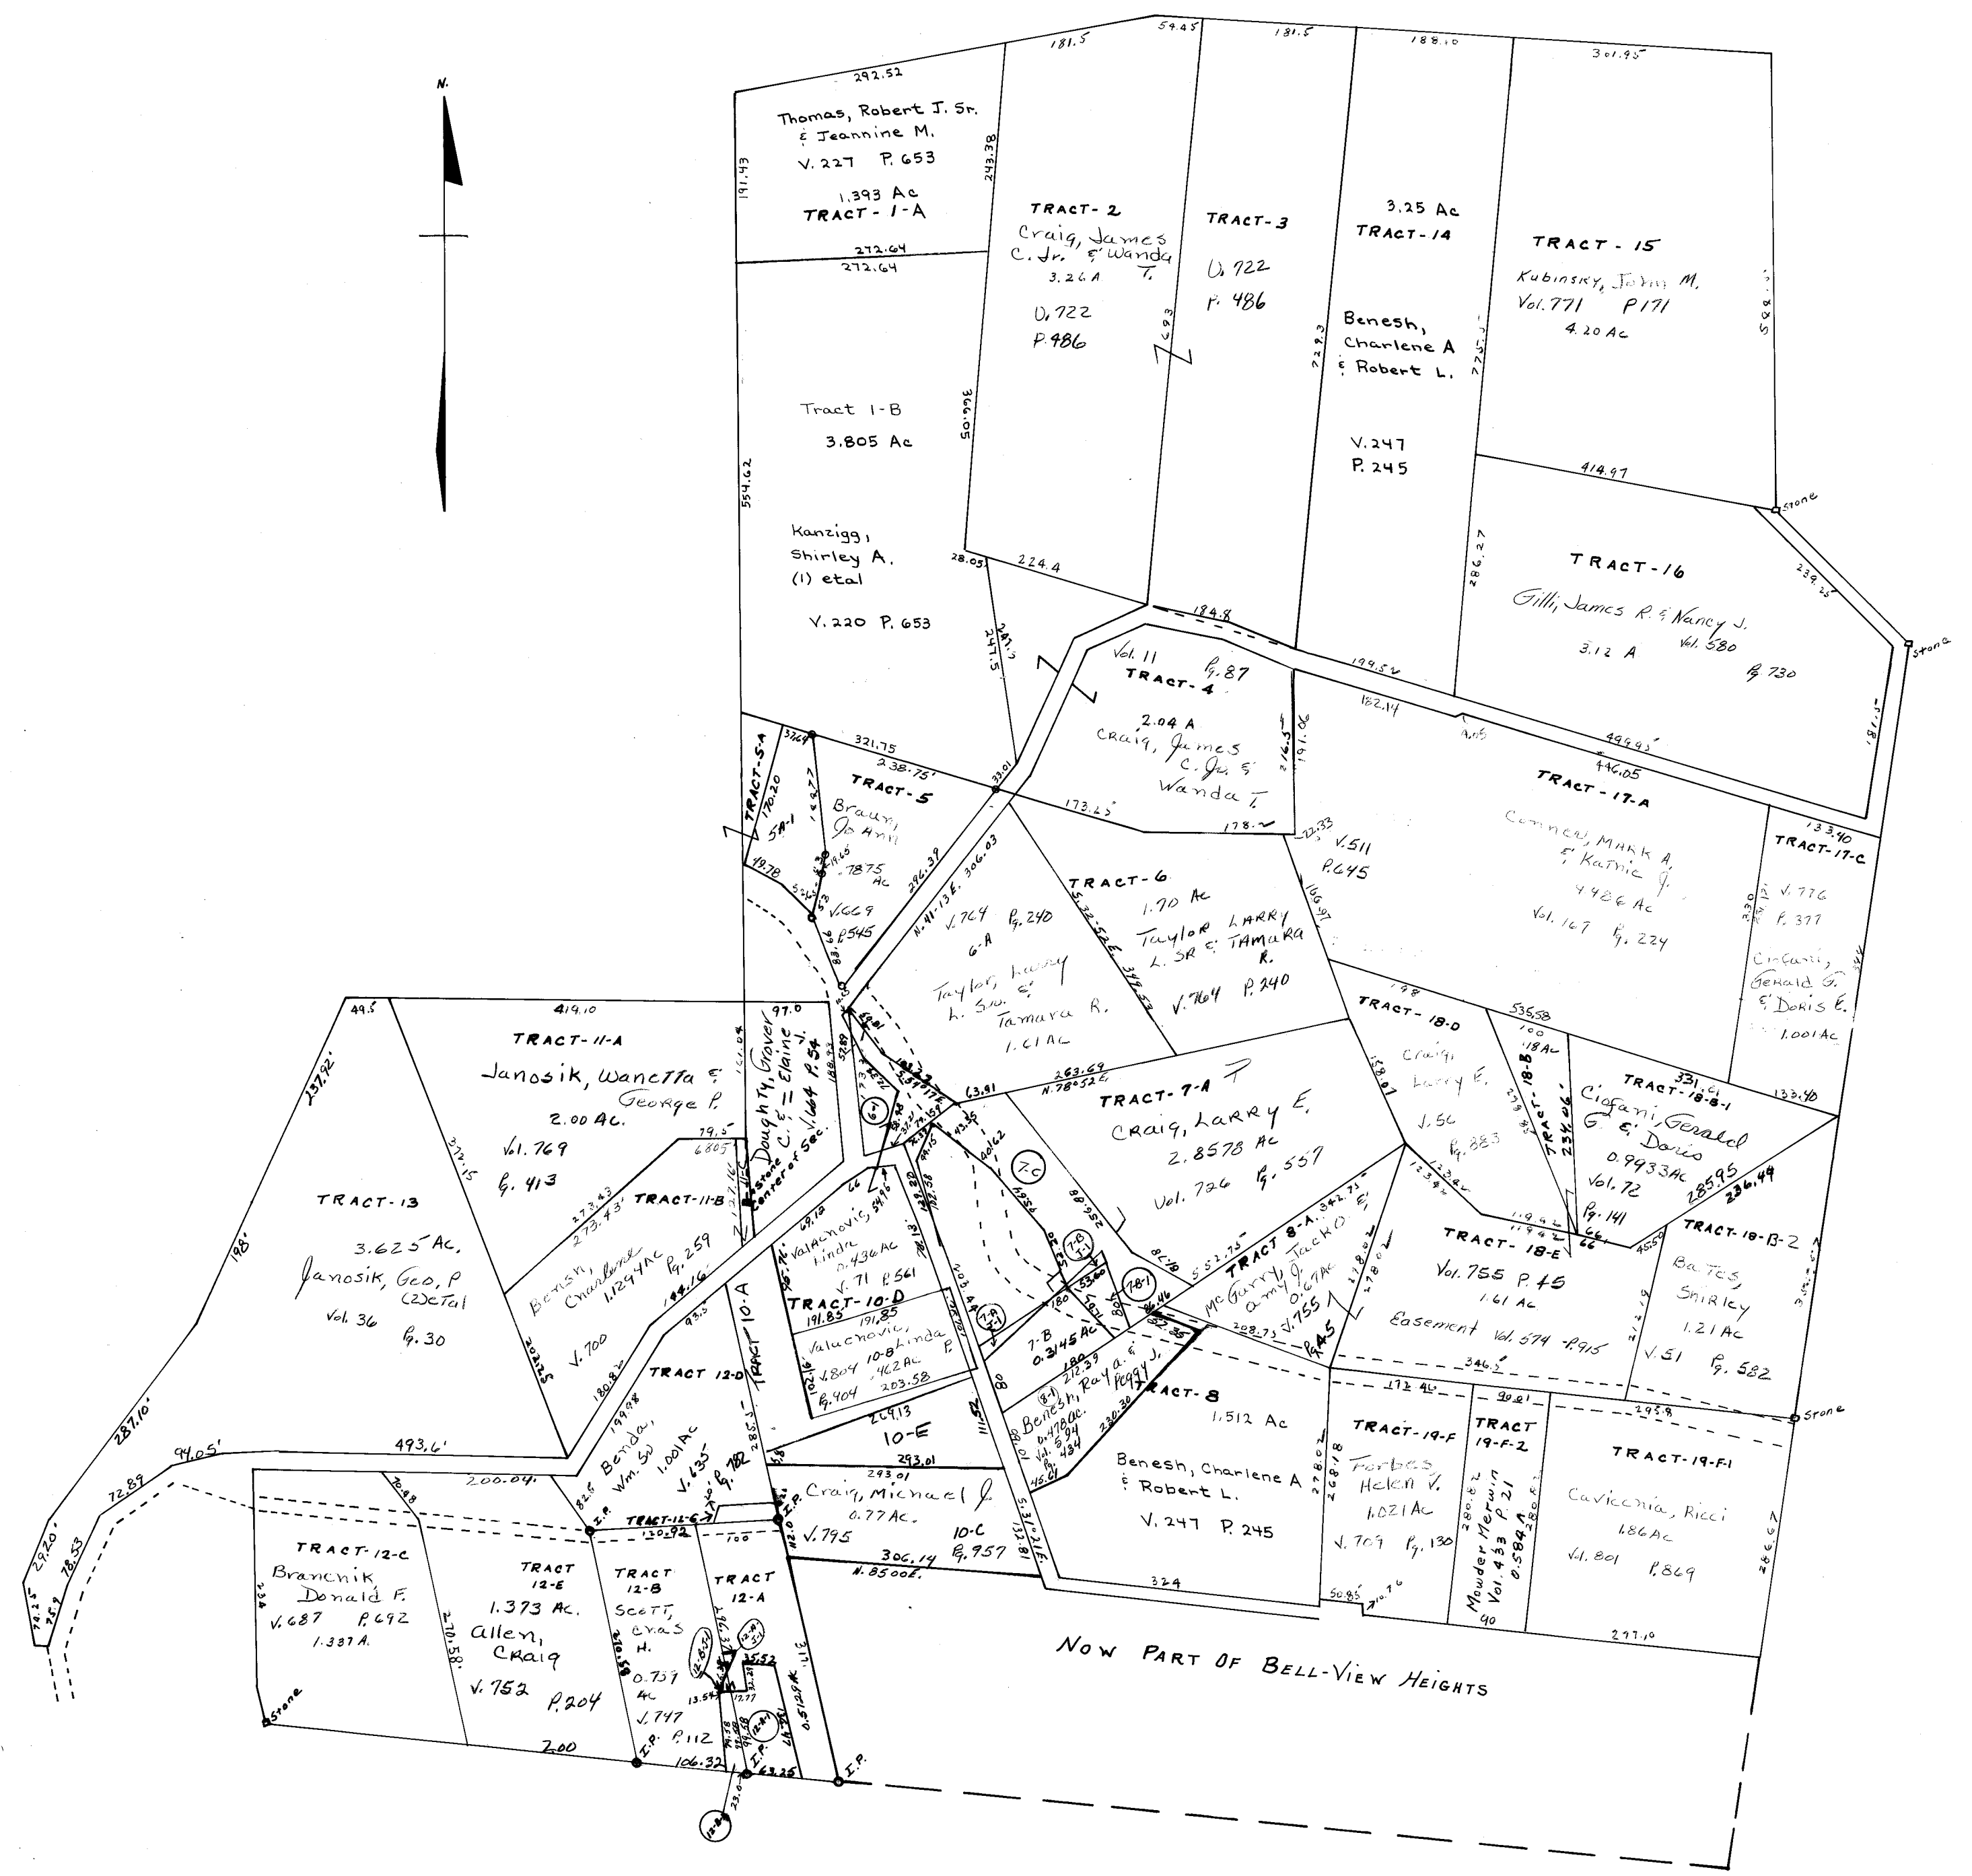

TRACT	NAME	VOL.	PG.	ACRES
5-A	Gilli, Michael J. & Tracy L.	787	111	0.275
18-B	M. Conroy, Jack O. & Amy J.	755	45	0.25
12-G	Wheeler, John A.	772	237	0.03
12-A	Wheeler, John A.	772	237	0.3124
10-A	Valanovic, Linda	71	561	0.315
10-E	Craig, Michael J.	72	359	0.313
7-B-1	Belmont County Parcel #18 Easement	582	371	0.07
6-1	do do do	582	391	0.19
7-C	Belmont County			.57
5-A-1	Gilli, Michael J. & Tracy	787	111	0.295
12-A-5-1	Bronchik, Donald	687	692	.002
12-B-3-1	Wheeler, John A.	792	239	
7-A-5-1	Craig, James C. & Wanda	647	457	0.0158
7-B-5-1	Craig, Larry E.	726	557	0.0119
12-C	Bronchik, Donald F.	687	672	.8018
7-B	Craig, James C. Jr. & Wanda	557	320	0.3145
12-A-1	Flanigan, Lisa L.	197	795	0.17
12-B-1	" "	197	795	0.03

TRACT #18-C Elim Comb w/ #17-C
 TRACTS #17-B, #18-A, & #18-F Elim Comb w/ #17-A