


PAUL'S MOSS RUN SUB-DIVISION
 PULTNEY TOWNSHIP
 SEC. 1. T. 6, R. 3
 BELMONT COUNTY, OHIO
 Cab. A Slide. 2
 SCALE 1" = 50'

Revised

LOT	NAME	Vol	Pg	Acres
122-14	Thompson, Wm H. Jr. & Roseann			0.002
836-1	Fields, Garry W & Jesse J.	784	330	0.0209
836-2	Tomlinson, Roscoe & Agnes	827	50	0.0209
10	Pacifico, Thomas L. & Patricia L.	640	111	
22	Myers, Roger W. & Deborah J.	641	63	
24	do do do	611	63	0.002
7	Good, Edward N. & Gloria Dawn	616	57	
14	Fields, Garry W. II	784	332	
28	do do do	784	332	
23	Myers, Jeffrey A. & Michelle L.	150	76.5	
23	do do do	"	"	
23	Myers, Jeffrey A. & Michelle L.	181	302	
23-3	Stasky, Frank J. & Michelle J.	783	504	
24	do do do	783	504	

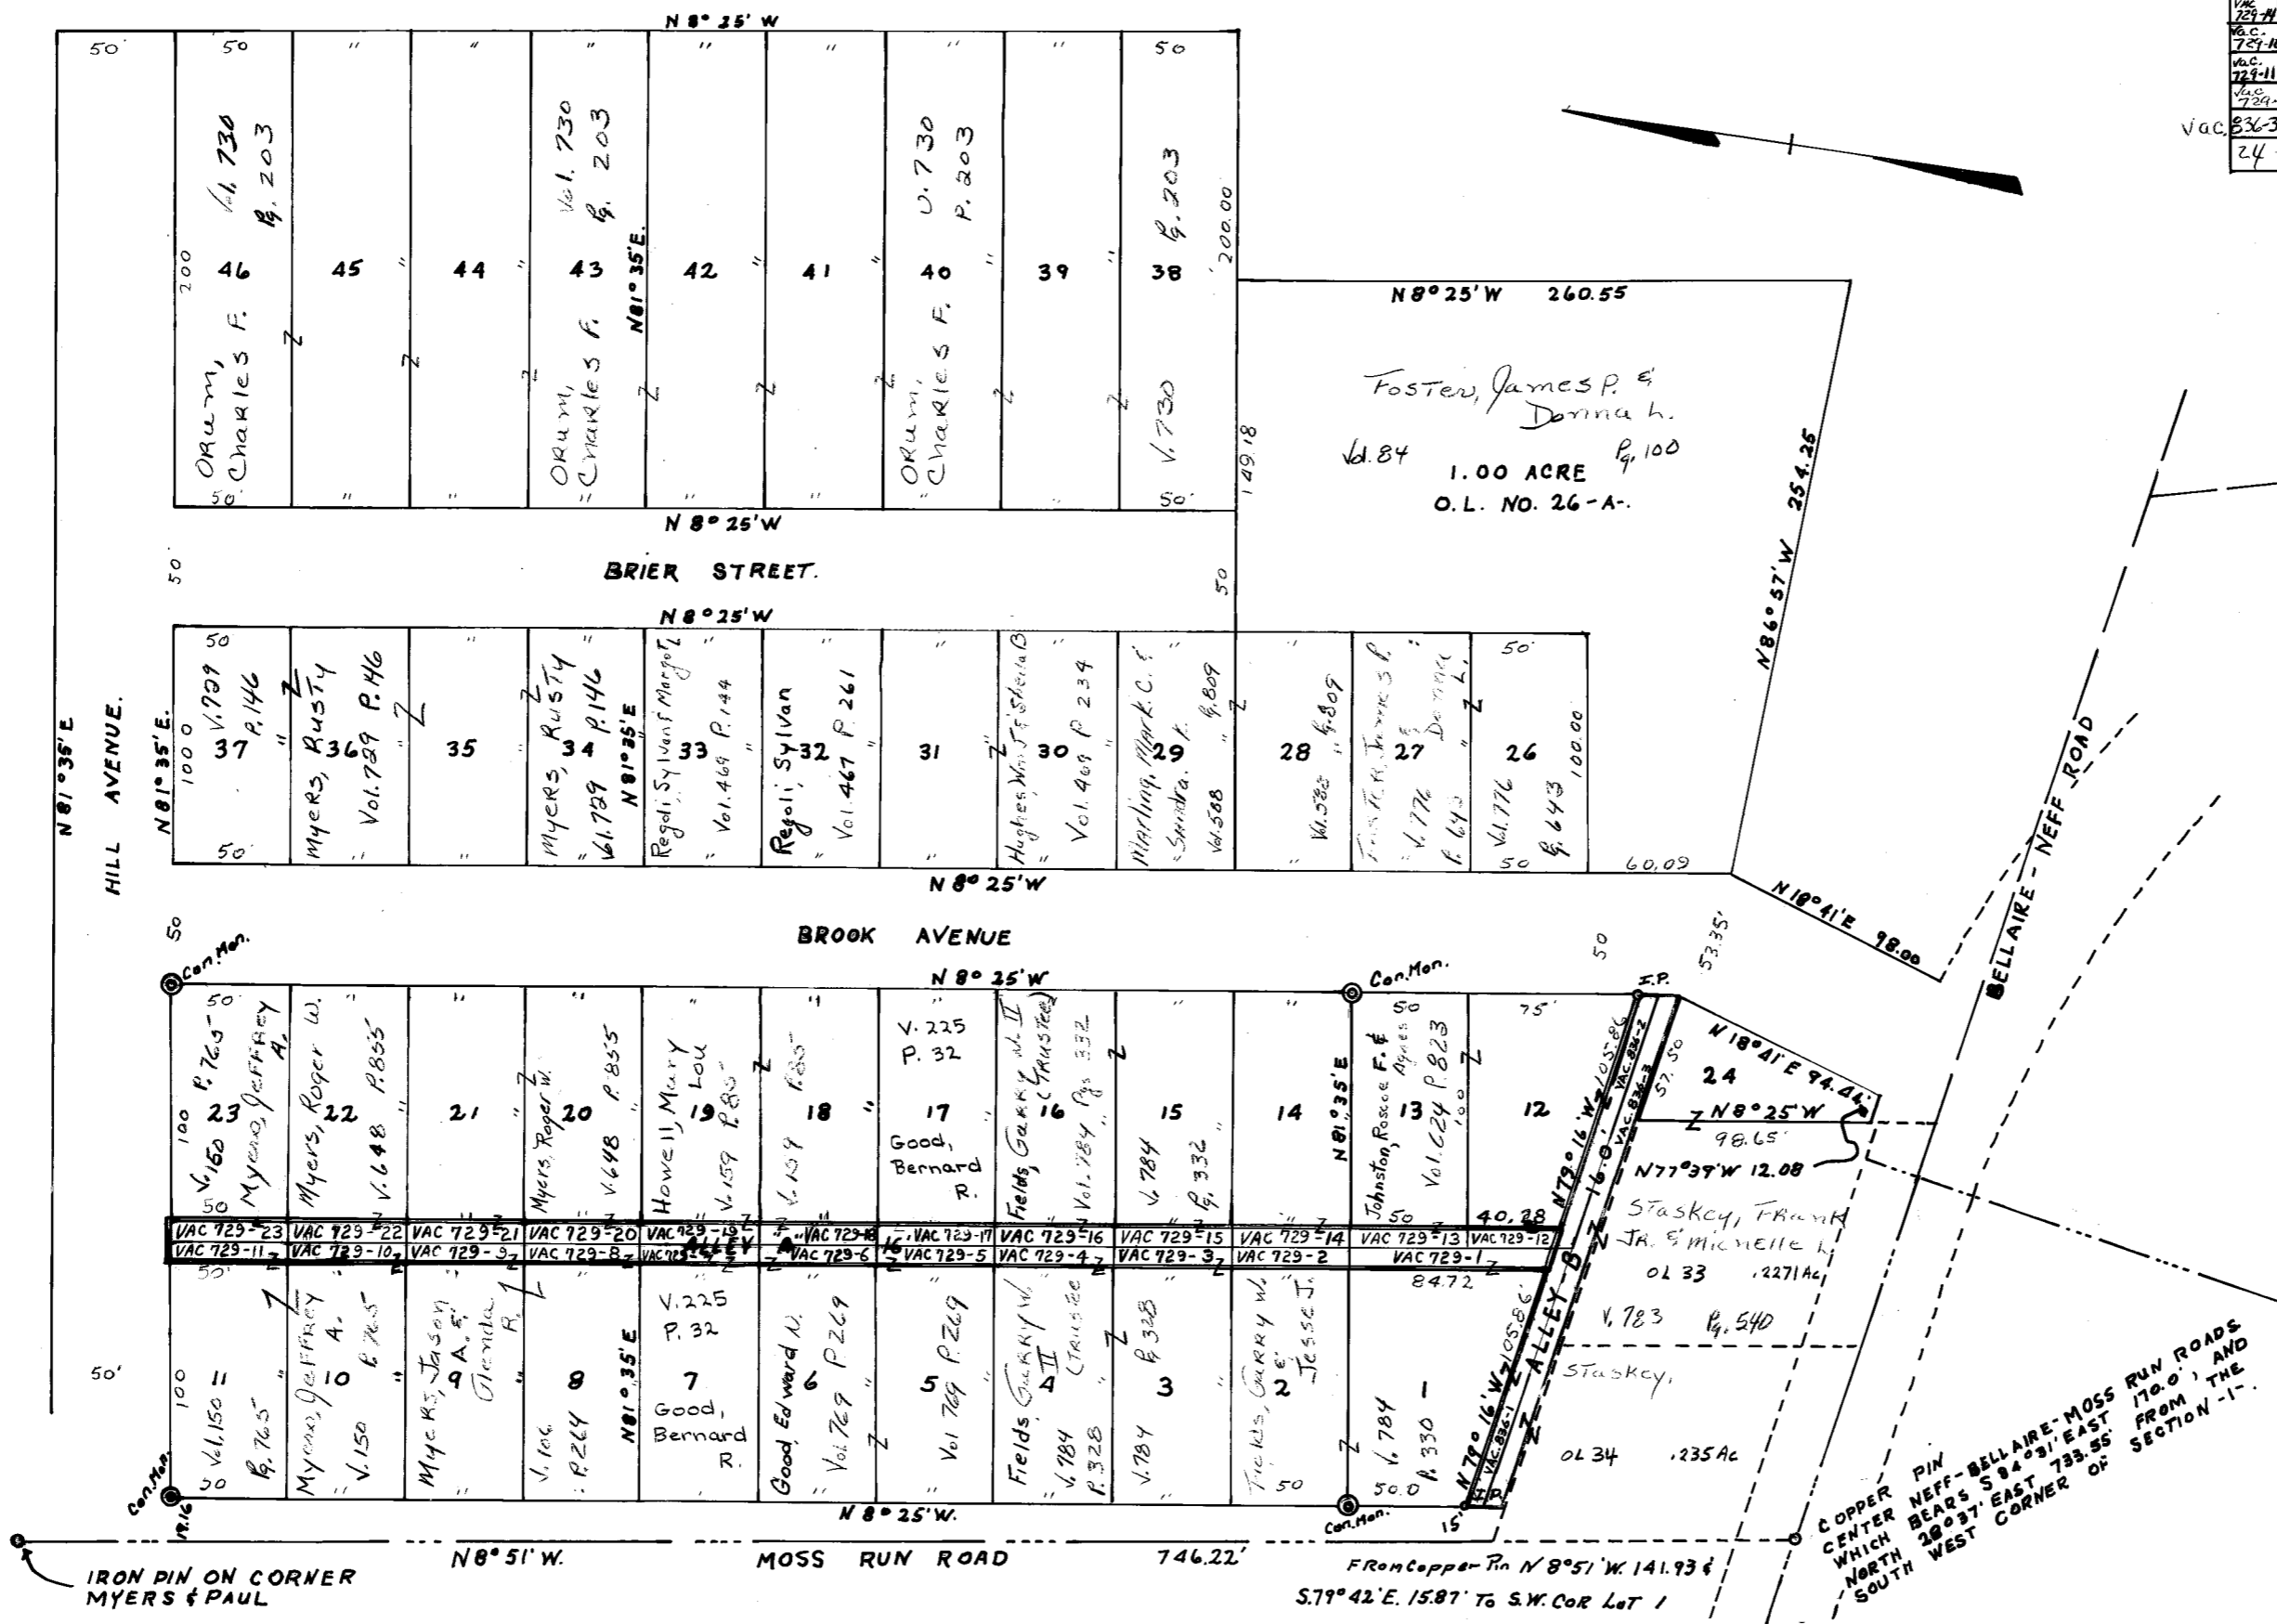

NOTE: Alley "A" Vacated Oct. 10, 1973
 Commissioners Journal Vol. 46 Pg. 244
 Road Record Book 13 Pg. 303
 Belmont County Engineers Office
 Deed Vol. 542 Pg. 648

NOTE
 ALLEY "B" VACATED AUGUST 27, 1980
 COMMISSIONERS JOURNAL VOL. 52 PG. 197
 ROAD RECORD 14 PG.
 BELMONT COUNTY ENGINEERS OFFICE