


SUNRISE ADDITIONS  
PULTNEY TOWNSHIP  
SECTION 29 TWP 2 RG 2

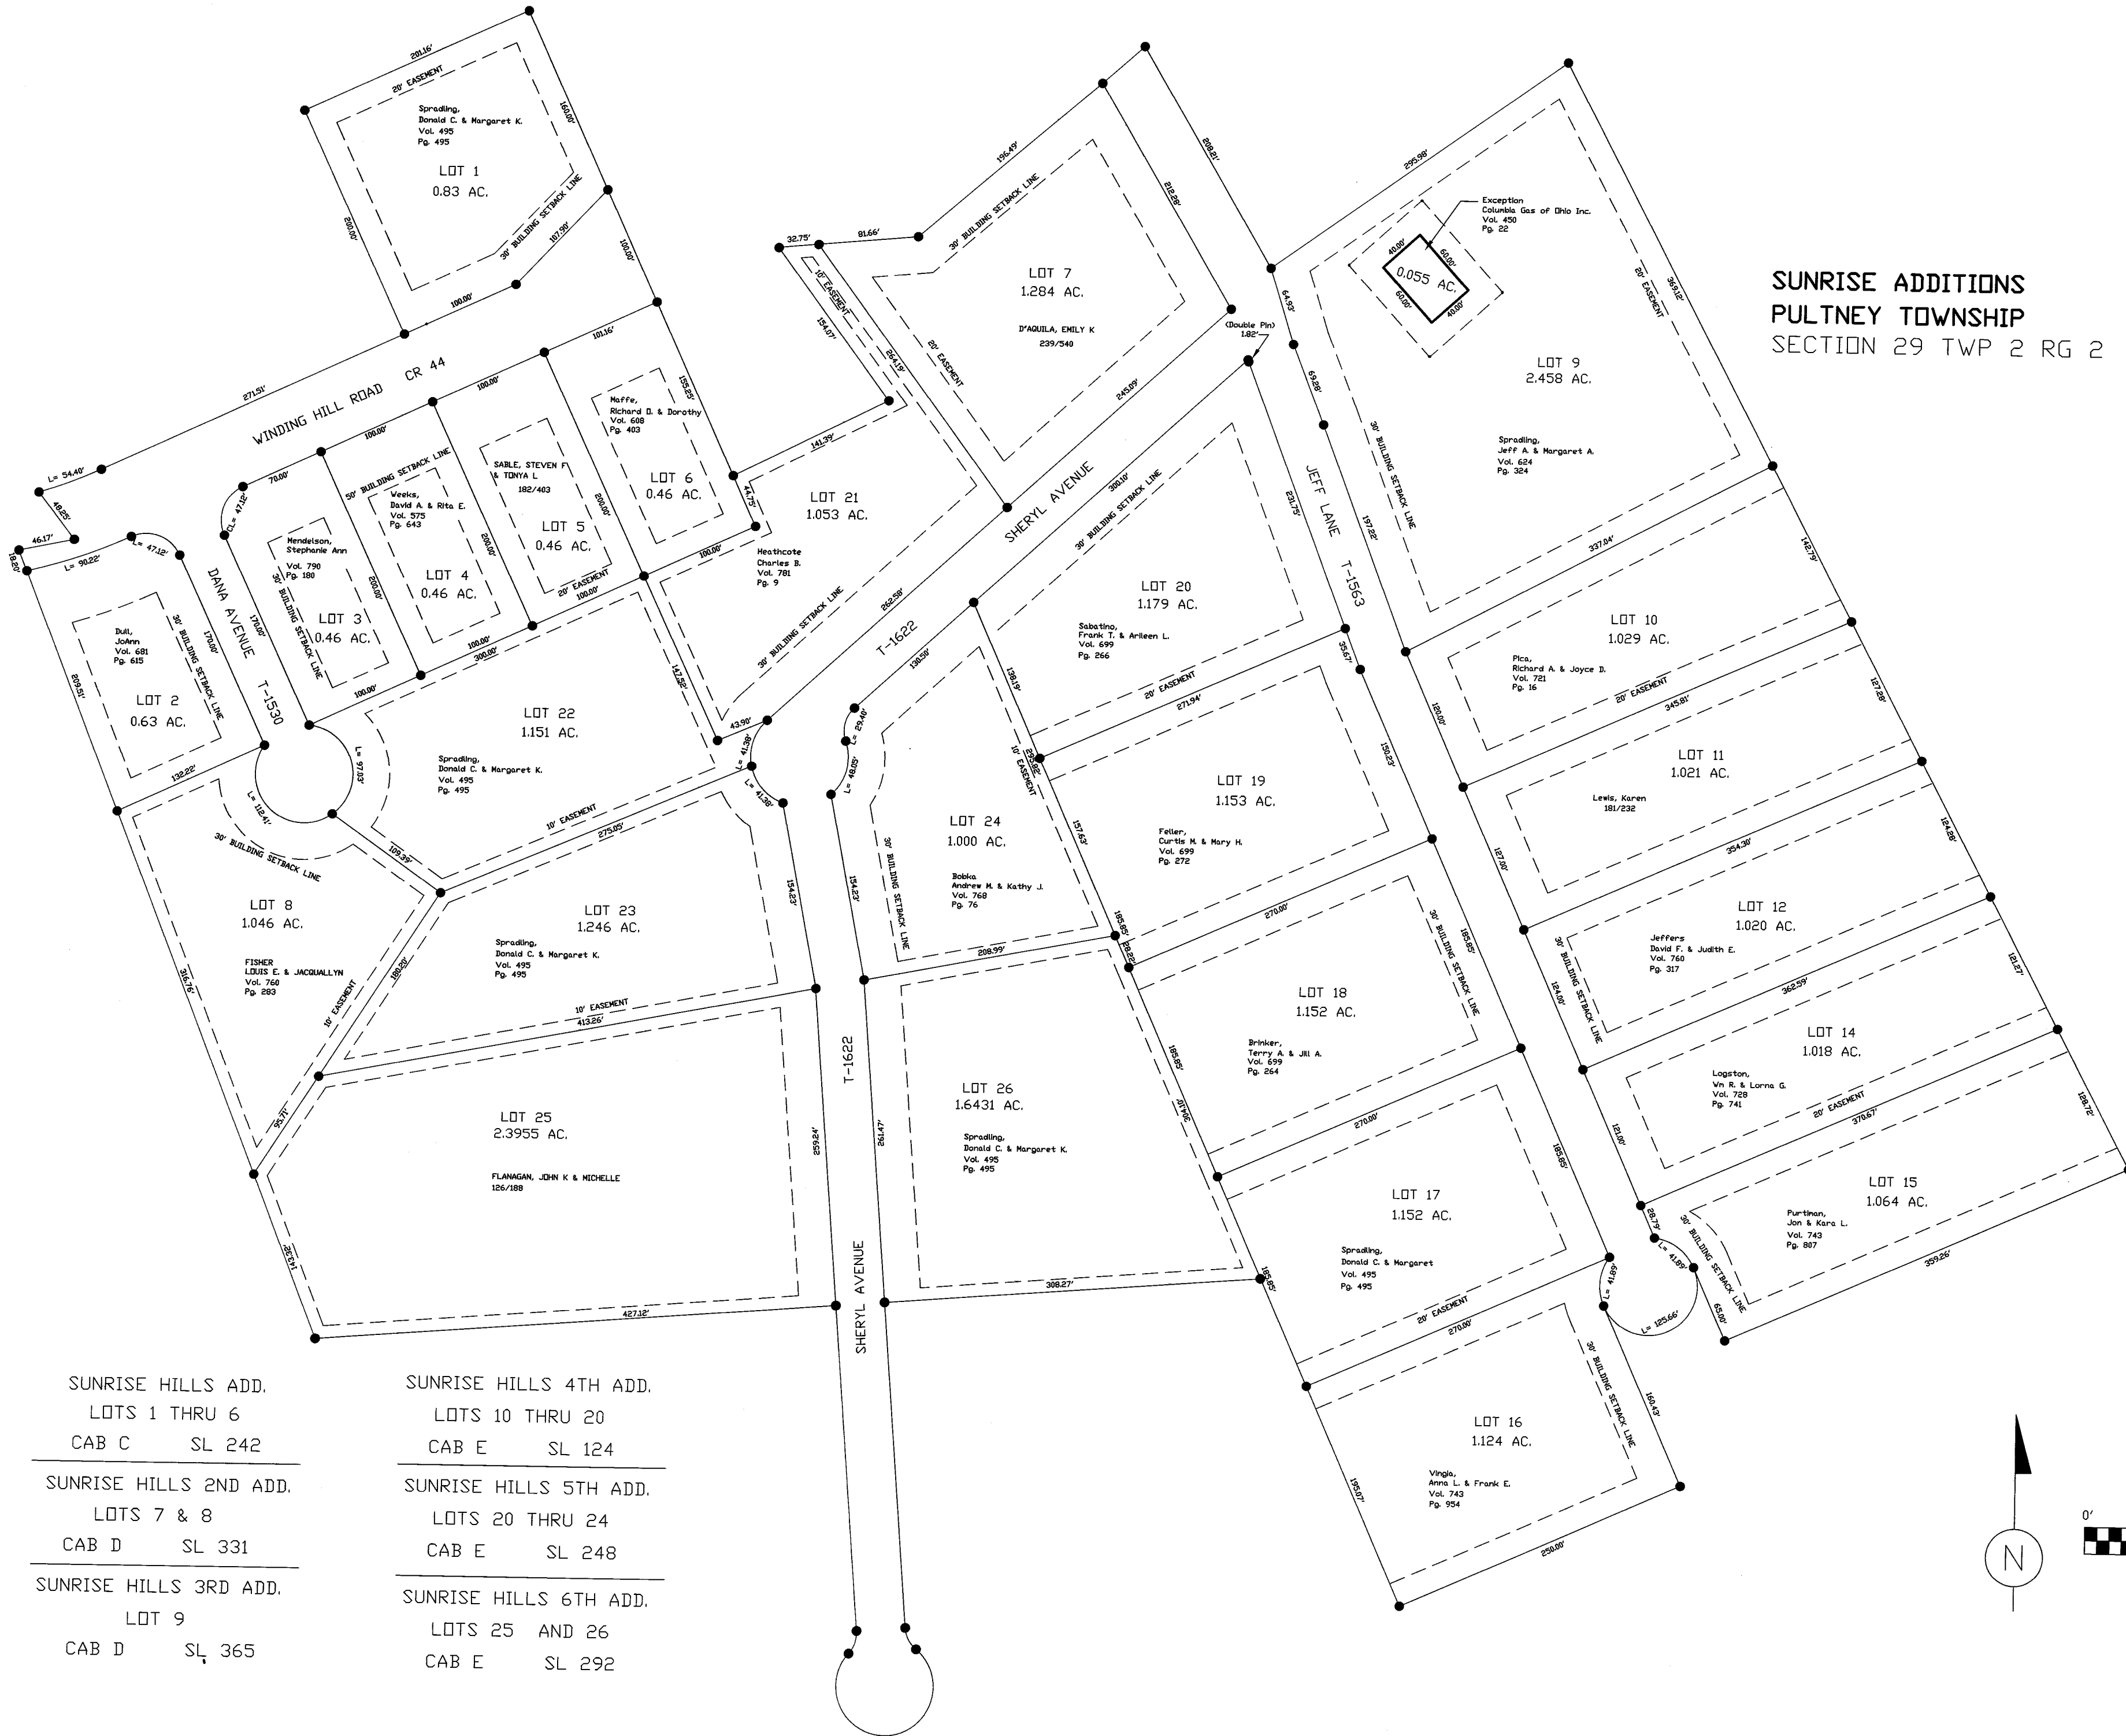

SUNRISE HILLS ADD.  
LOTS 1 THRU 6  
CAB C SL 242

---

SUNRISE HILLS 2ND ADD.  
LOTS 7 & 8  
CAB D SL 331

---

SUNRISE HILLS 3RD ADD.  
LOT 9  
CAB D SL 365

SUNRISE HILLS 4TH ADD.  
LOTS 10 THRU 20  
CAB E SL 124

---

SUNRISE HILLS 5TH ADD.  
LOTS 20 THRU 24  
CAB E SL 248

---

SUNRISE HILLS 6TH ADD.  
LOTS 25 AND 26  
CAB E SL 292

