


INDEPENDENCE SUBDIVISION  
PULTNEY TOWNSHIP  
SEC. 6, T-5, R-3  
BELMONT CO., OHIO  
CAB D SLIDE 384  
FRED F. BENNETT CO. ENGINEER

REVISED				
---------	--	--	--	--

PULTNEY 30-2-2  
PULTNEY 25-3-2

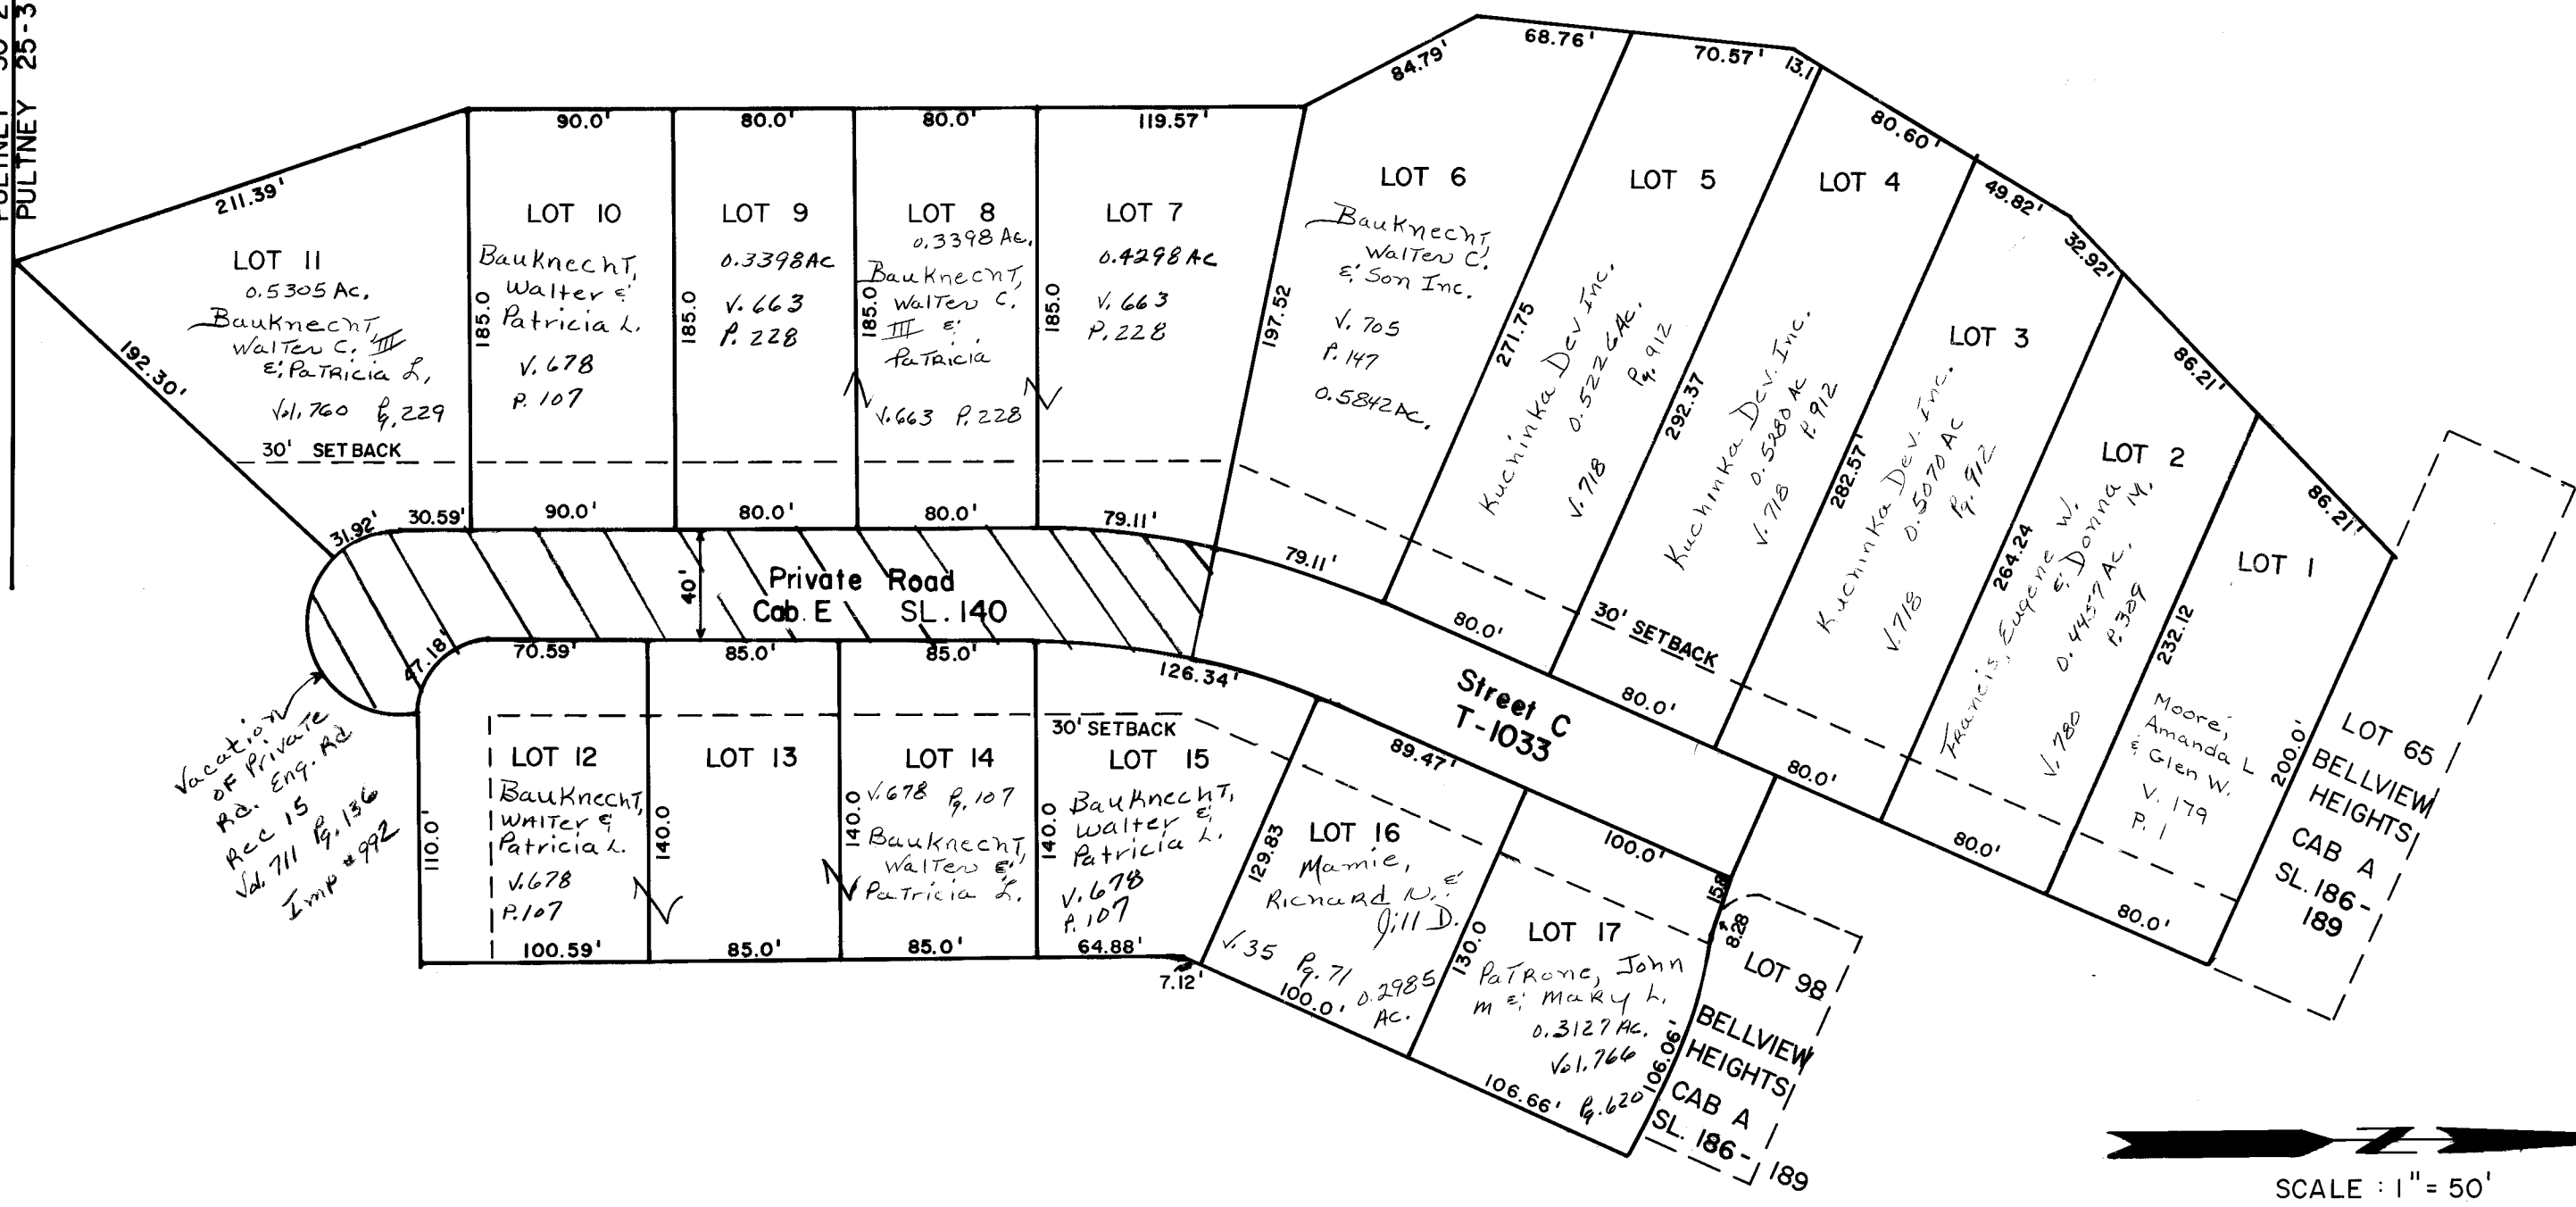

NO.	NAME	VOL	PG	AC.

KUCHINKA HEIGHTS  
PULTNEY TWP.  
SEC. 25, T-3, R-2  
BELMONT CO., OHIO  
CAB E SLIDE 44

Rd. Vac. of T-1033 Imp. # 992 Rd. Rec. 15, Deed Vol. 711 Pg. 136  
Rededication of private Rd. Cab. E SL. 140



NOTE: UNLESS OTHERWISE NOTED, LOTS ARE OWNED BY KUCHINKA CHEVROLET INC., VOL 566 PG 294.