
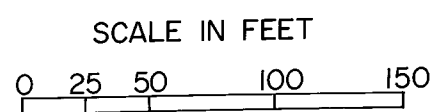


TARBET'S ADDITION
PULTNEY TOWNSHIP
SEC. 2, T-6, R-3
SEC. 32, T-3, R-2

BELMONT CO., OHIO
CAB. D SLIDE 382

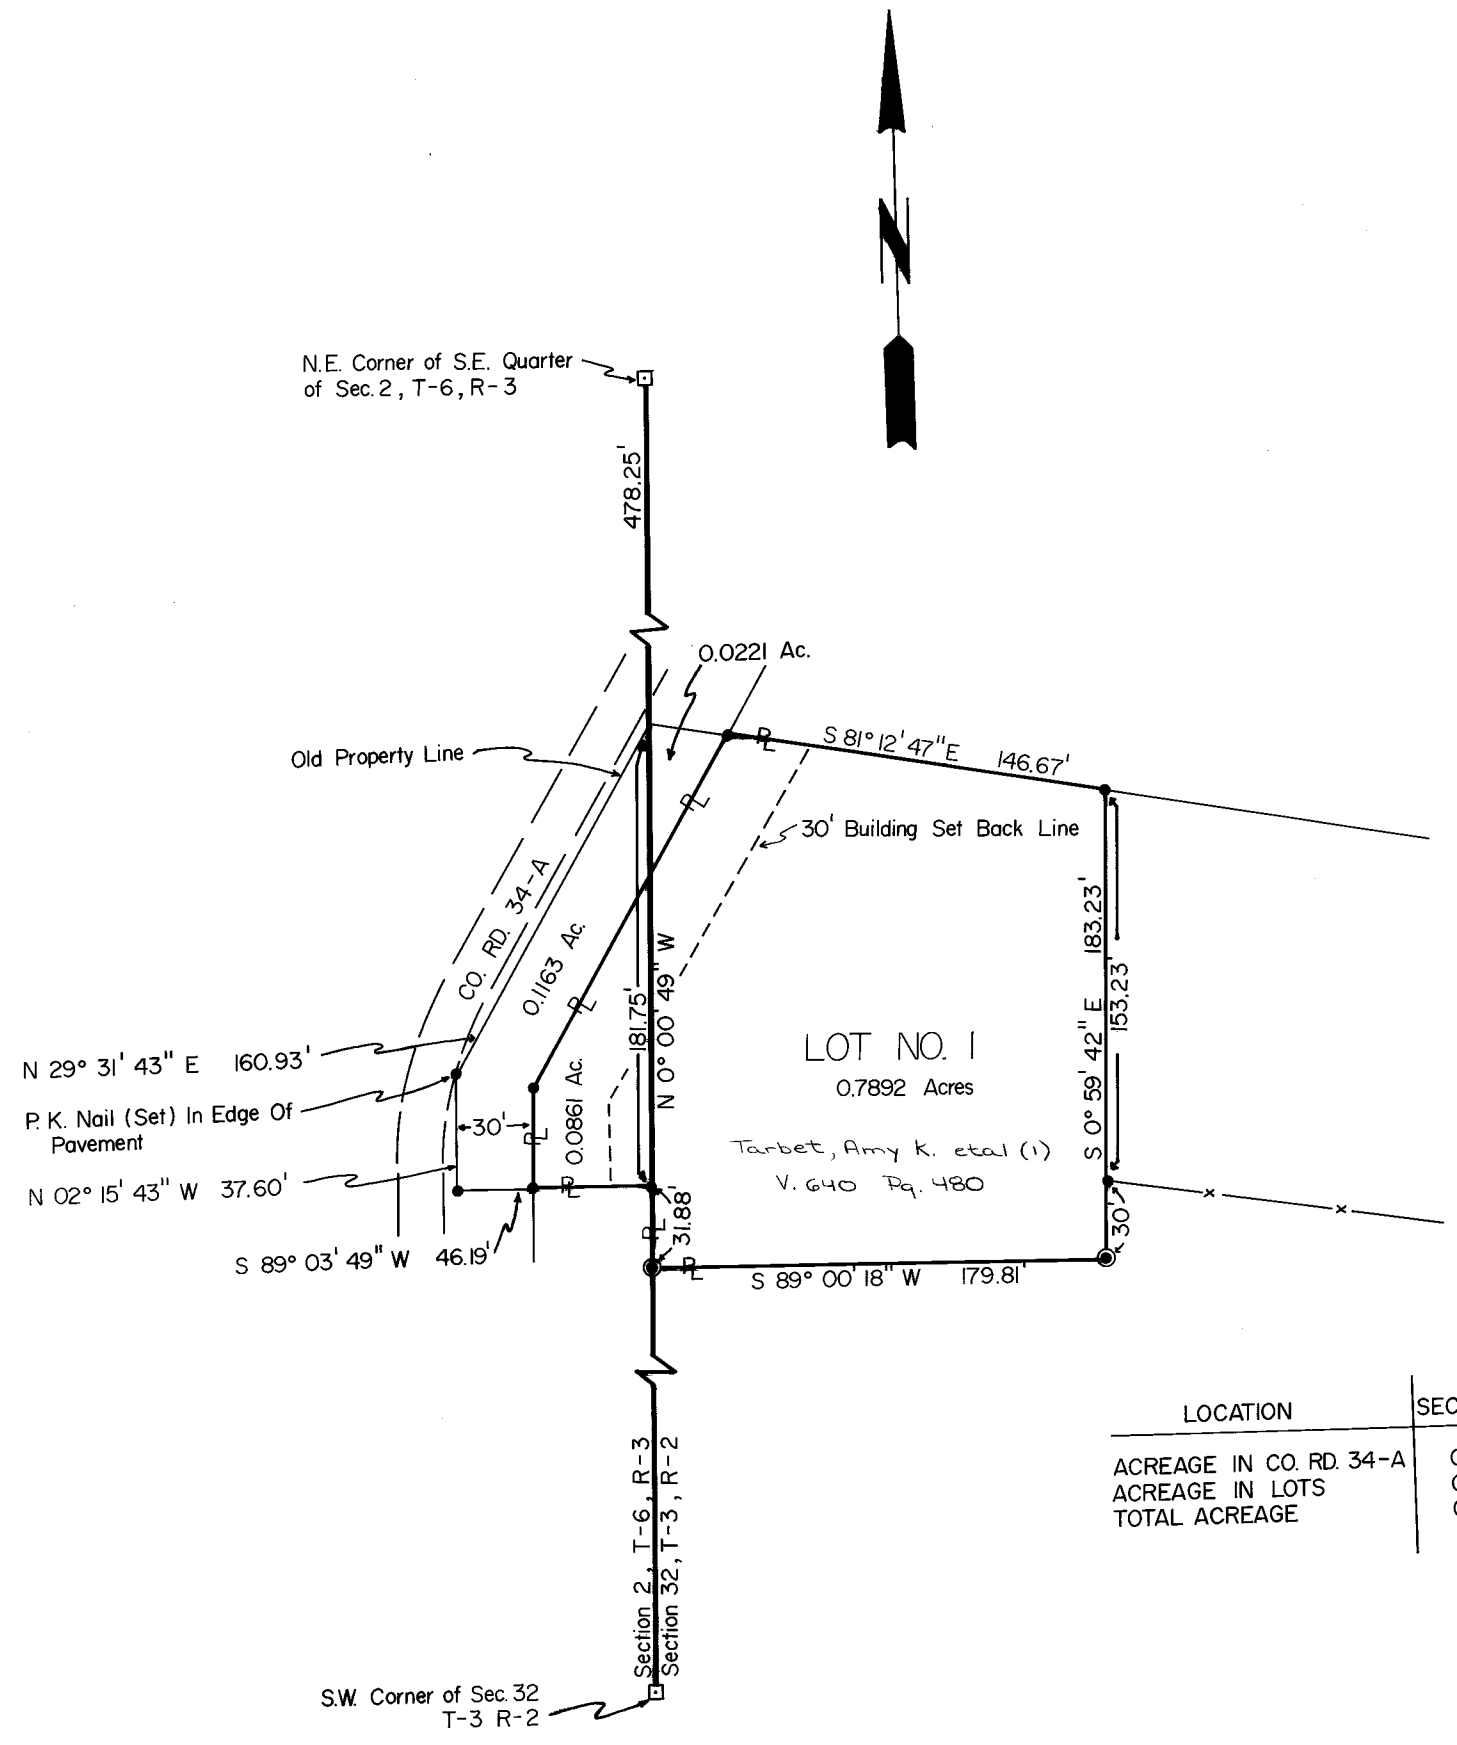

FRED F. BENNETT COUNTY ENGINEER


REVISED			
---------	--	--	--

NO.	NAME	VOL.	PG.	AC.

LOCATION	SEC. 2	SEC. 32	TOTAL
ACREAGE IN CO. RD. 34-A	0.1163	0.0221	0.1384
ACREAGE IN LOTS	0.0861	0.7892	0.8753
TOTAL ACREAGE	0.2024	0.8113	1.0137

TARBET'S 2nd ADDITION
PULTNEY TOWNSHIP
SEC. 32, T-3, R-2

BELMONT CO., OHIO
CAB. B SLIDE 365
FRED F. BENNETT CO. ENGINEER

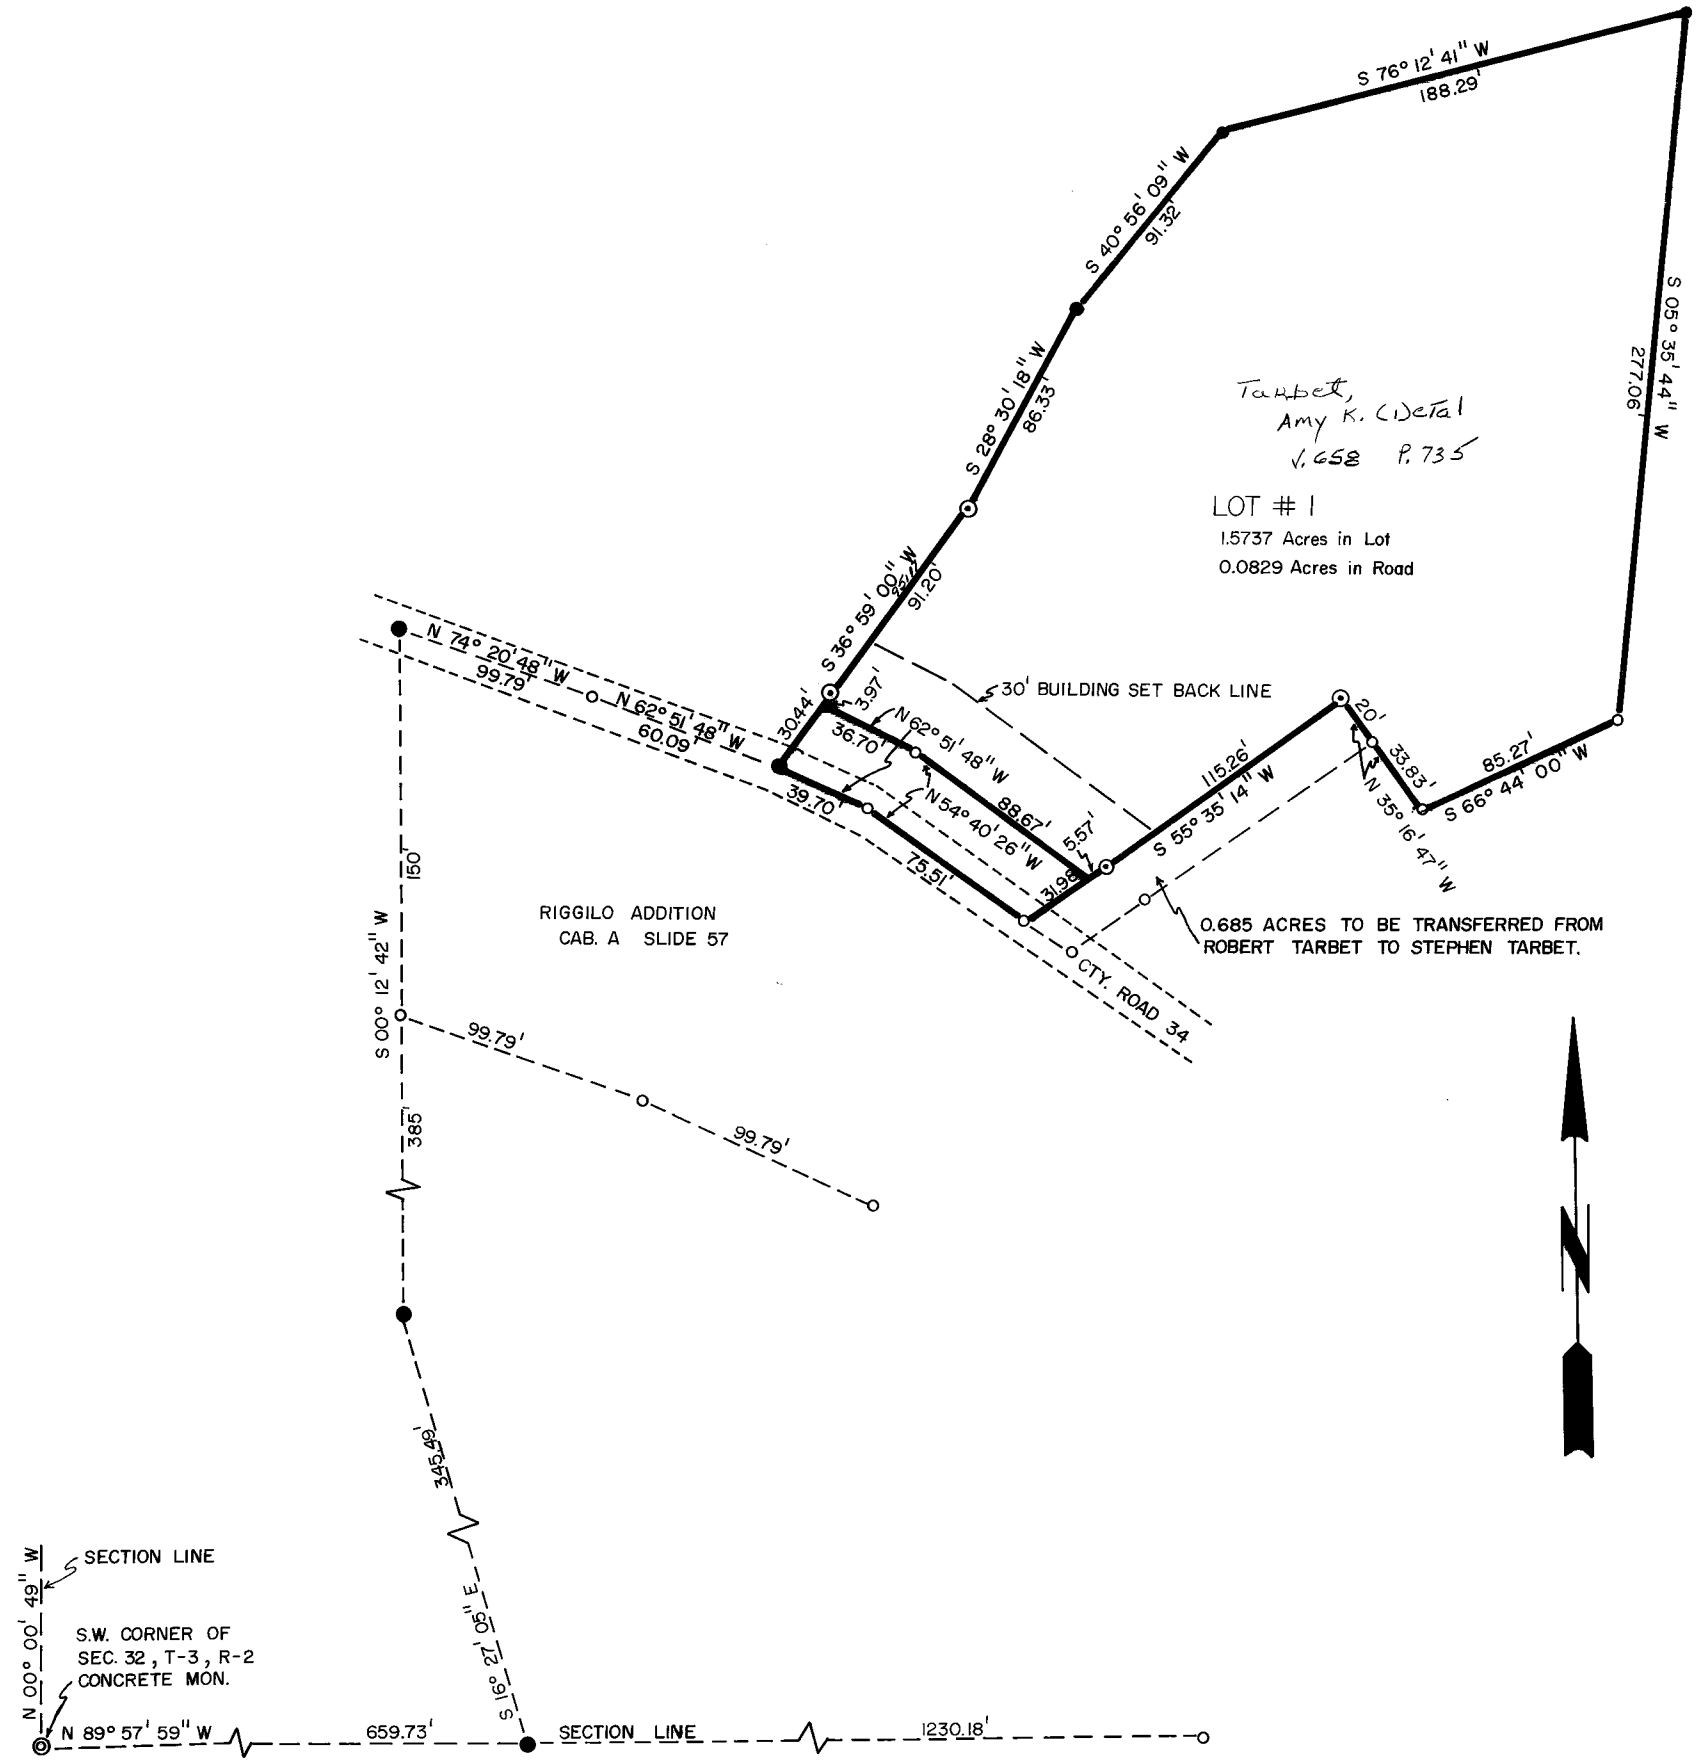

REVISED			
---------	--	--	--

NO.	NAME	VOL.	PG.	AC.

