


JORDEN'S 5th. ADDITION

Cab. D Sl. 115

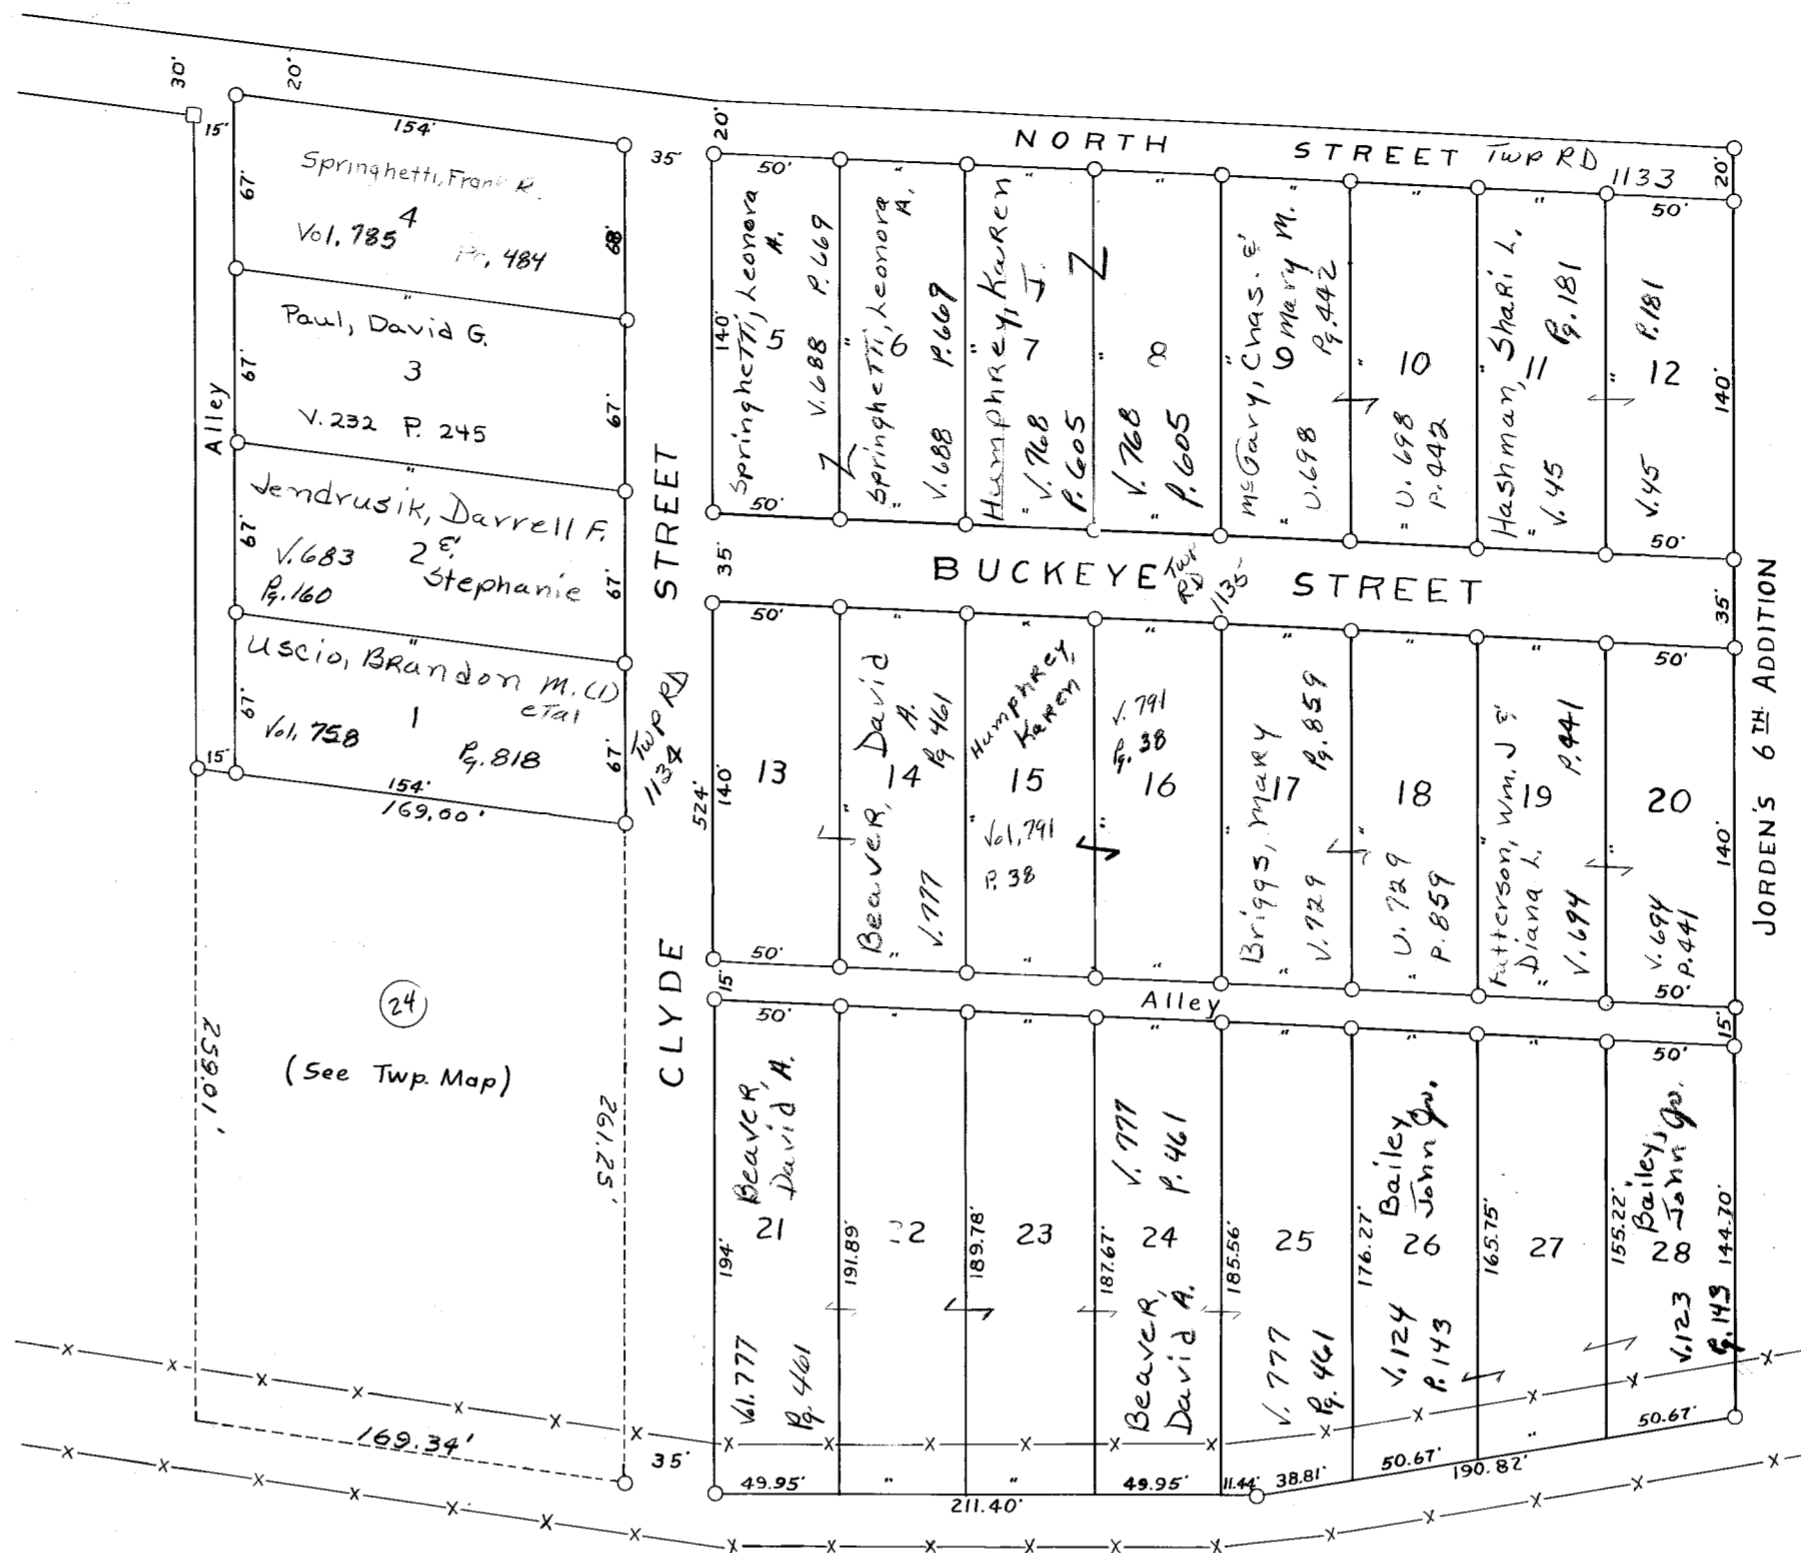

JORDEN'S 3rd. ADDITION

UNION TOWNSHIP
BELMONT COUNTY, OHIO 1970

Sec. 12, T. 8, R. 5

SCALE 1" = 50'

FRED F BENNETT COUNTY ENGINEER

REVISED 1-2010 2-2011

JORDEN'S 5th. ADDITION

UNION TOWNSHIP
BELMONT COUNTY, OHIO 1970

Sec. 12, T. 8, R. 5

SCALE 1" = 50'

FRED F BENNETT COUNTY ENGINEER

REVISED 12-2008 4-2009

JORDEN'S 6th. ADDITION

UNION TOWNSHIP
BELMONT COUNTY, OHIO 1970

Sec. 12, T. 8, R. 5


SCALE 1" = 50'

FRED F BENNETT COUNTY ENGINEER

REVISED 12-2008 4-2009


JORDEN'S 6th. ADDITION

Cab. D Sl. 172

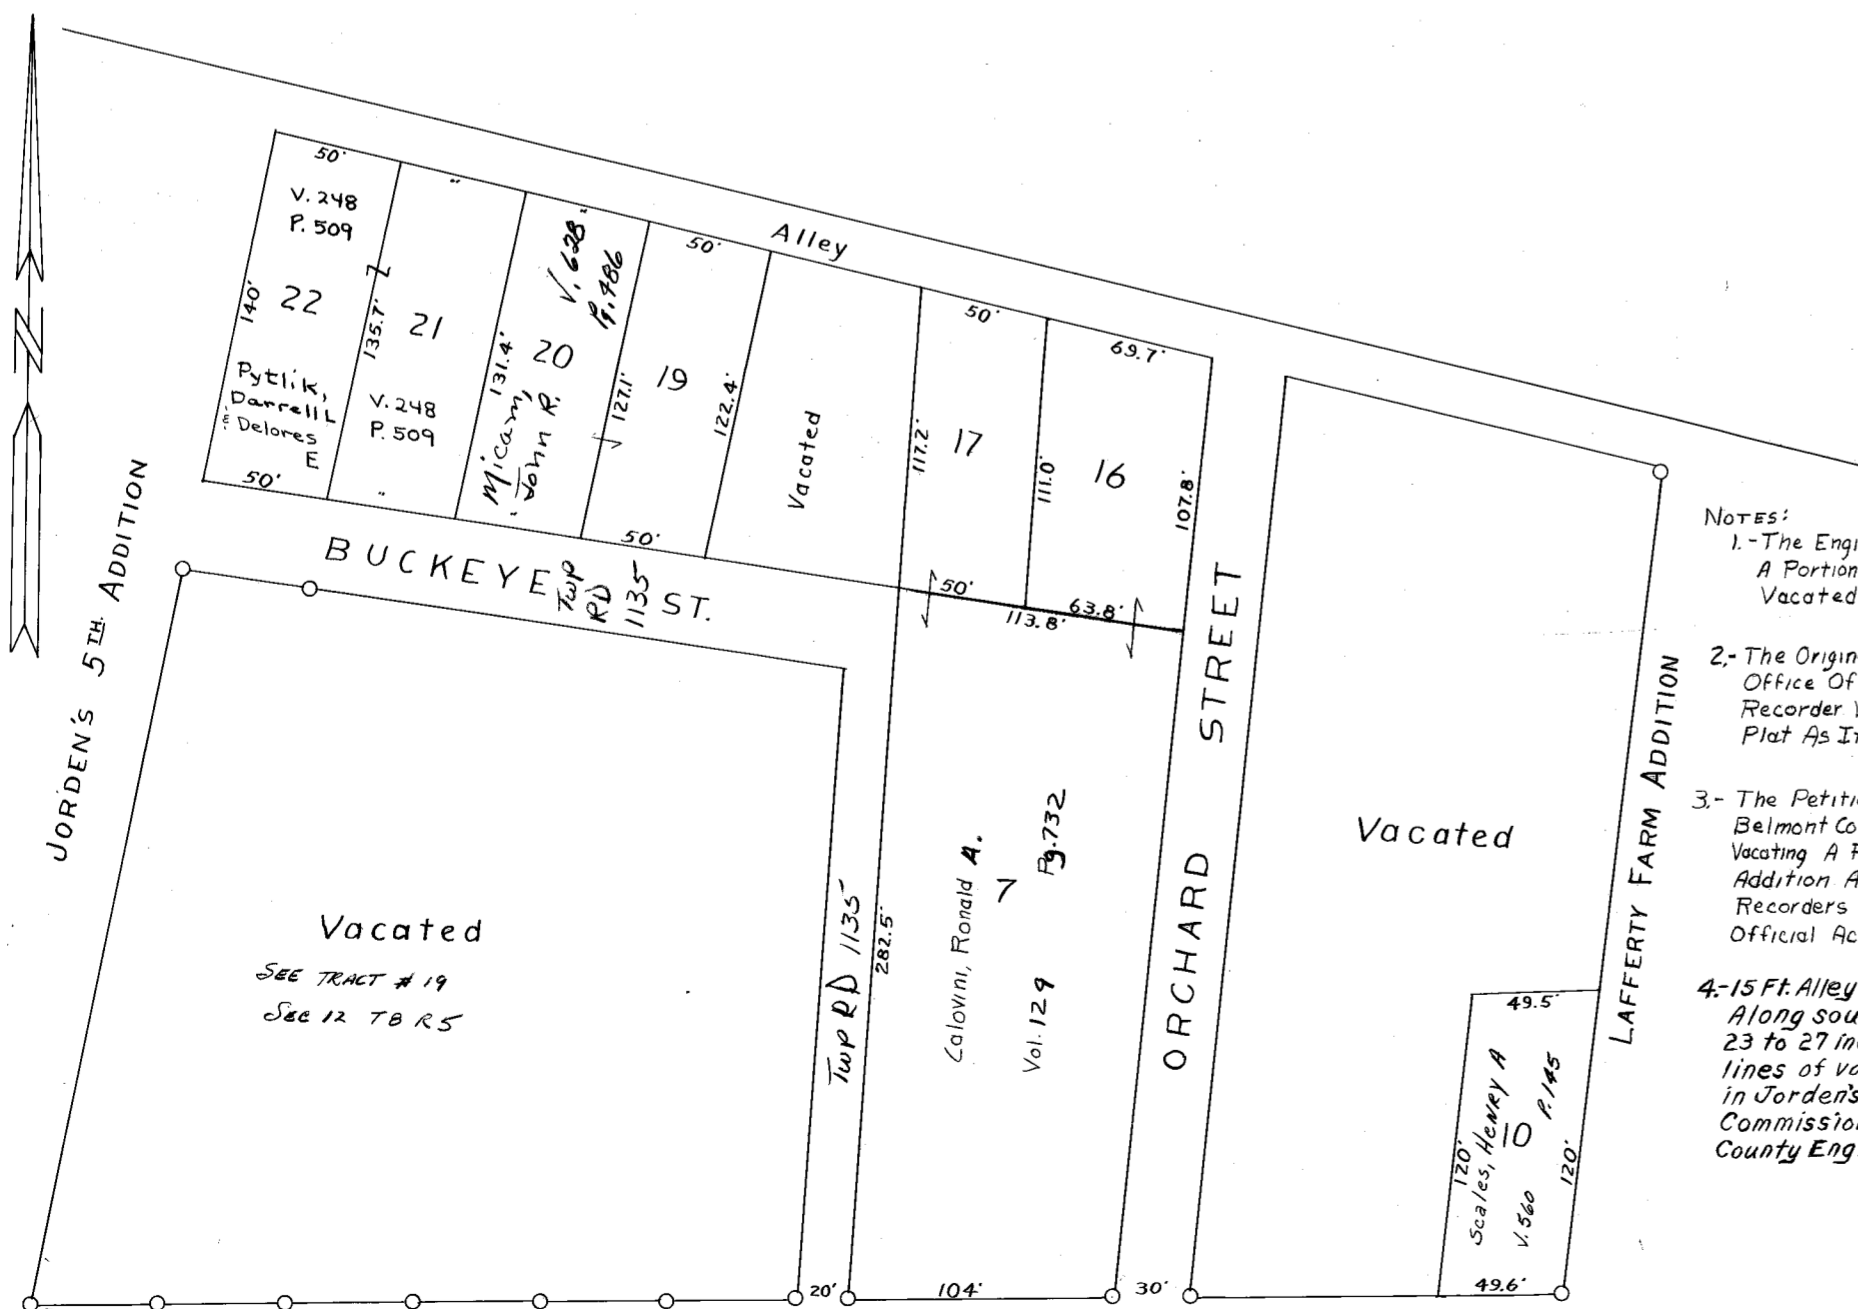

JORDEN'S 3rd. ADDITION

Cab. B Sl. 166

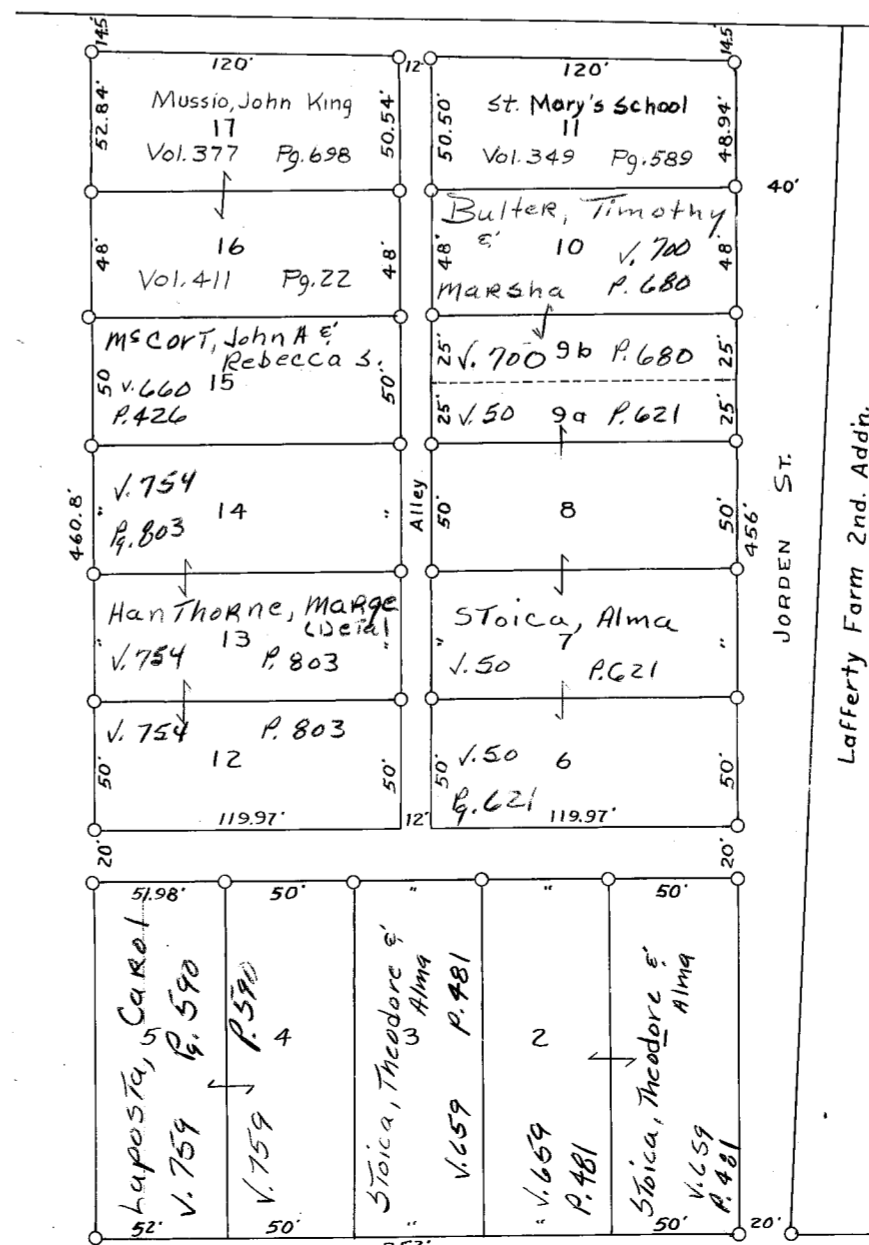

- NOTES:
- 1.-The Engineer's Record Indicate That A Portion Of Jorden's 6th. Add'n. Was Vacated May 1, 1946.
 - 2.-The Original Plat On Record In The Office Of The Belmont County Recorder Vol. 9 Pg. 74 Shows The Plat As It Was Originally Recorded.
 - 3.- The Petition, Legal Notice And The Belmont County Auditors Official Letter Vacating A Portion Of Jorden's 6th. Addition Are On File In The Recorders Office, However, No Official Action Was Taken.
 - 4.-15 Ft. Alley Vacated October 21, 1970 Along south lines of vacated lots 23 to 27 inclusive and along north lines of vacated lots 1 to 6 inclusive in Jorden's 6th Addition To Lafferty, Commissioners Journal Vol. 44 Pg. 314 County Engineers Road Book 13 Pg 213