

MT. HOPE ESTATES
UNION TOWNSHIP
SECTION 17 TOWNSHIP 8 RANGE 5

CAB E SL 206



STENGER SUBDIVISION

UNION TOWNSHIP
SECTION 13 TOWNSHIP 8 RANGE 5


FREEDOM WAY IS A PRIVATE RIGHT OF WAY OWNED BY:
EDWARD A & NANCY J STENGER BY VOL. 735 PG 335 (1.279 AC)
GEORGE D & LISA K KLEEVIC BY VOL 147 PG 270 (0.665 AC)

CAB F SL 39 (LOT #1 & FREEDOM WAY)

CAB F SL 41 (LOT #2 & LOT #3)

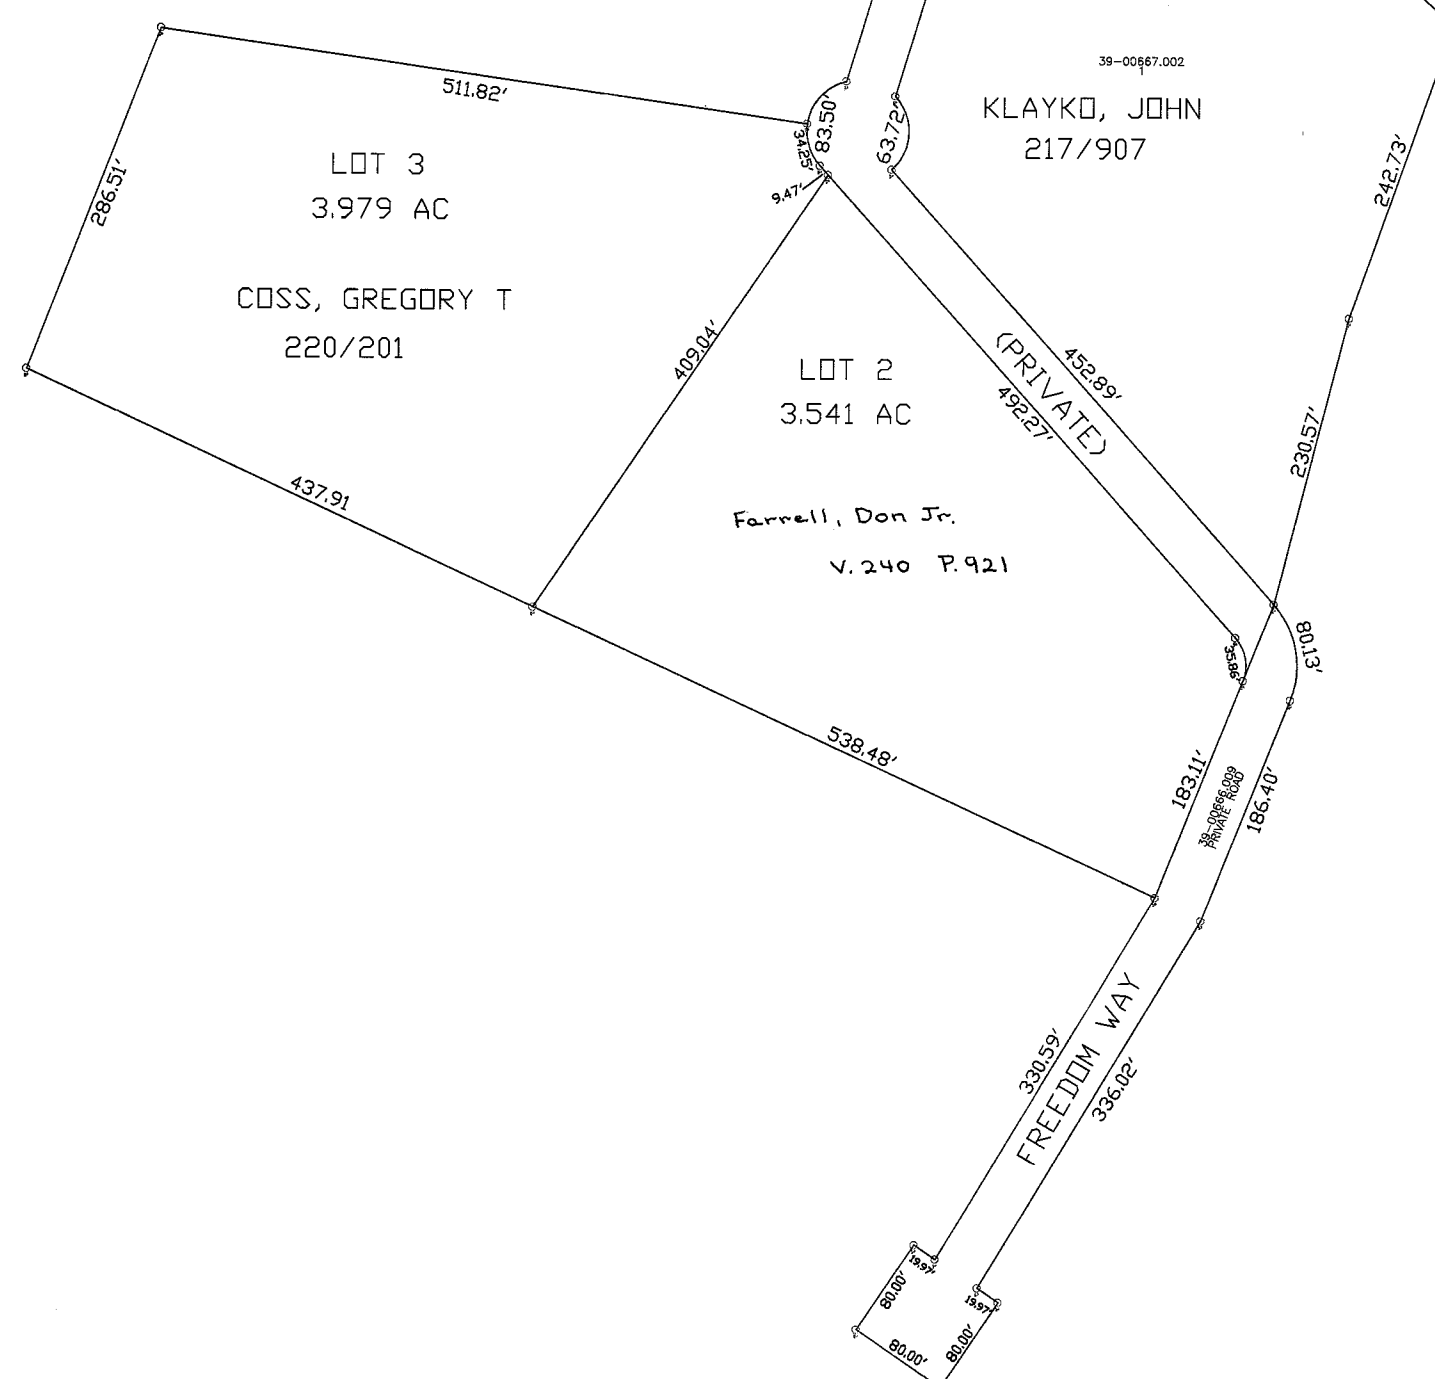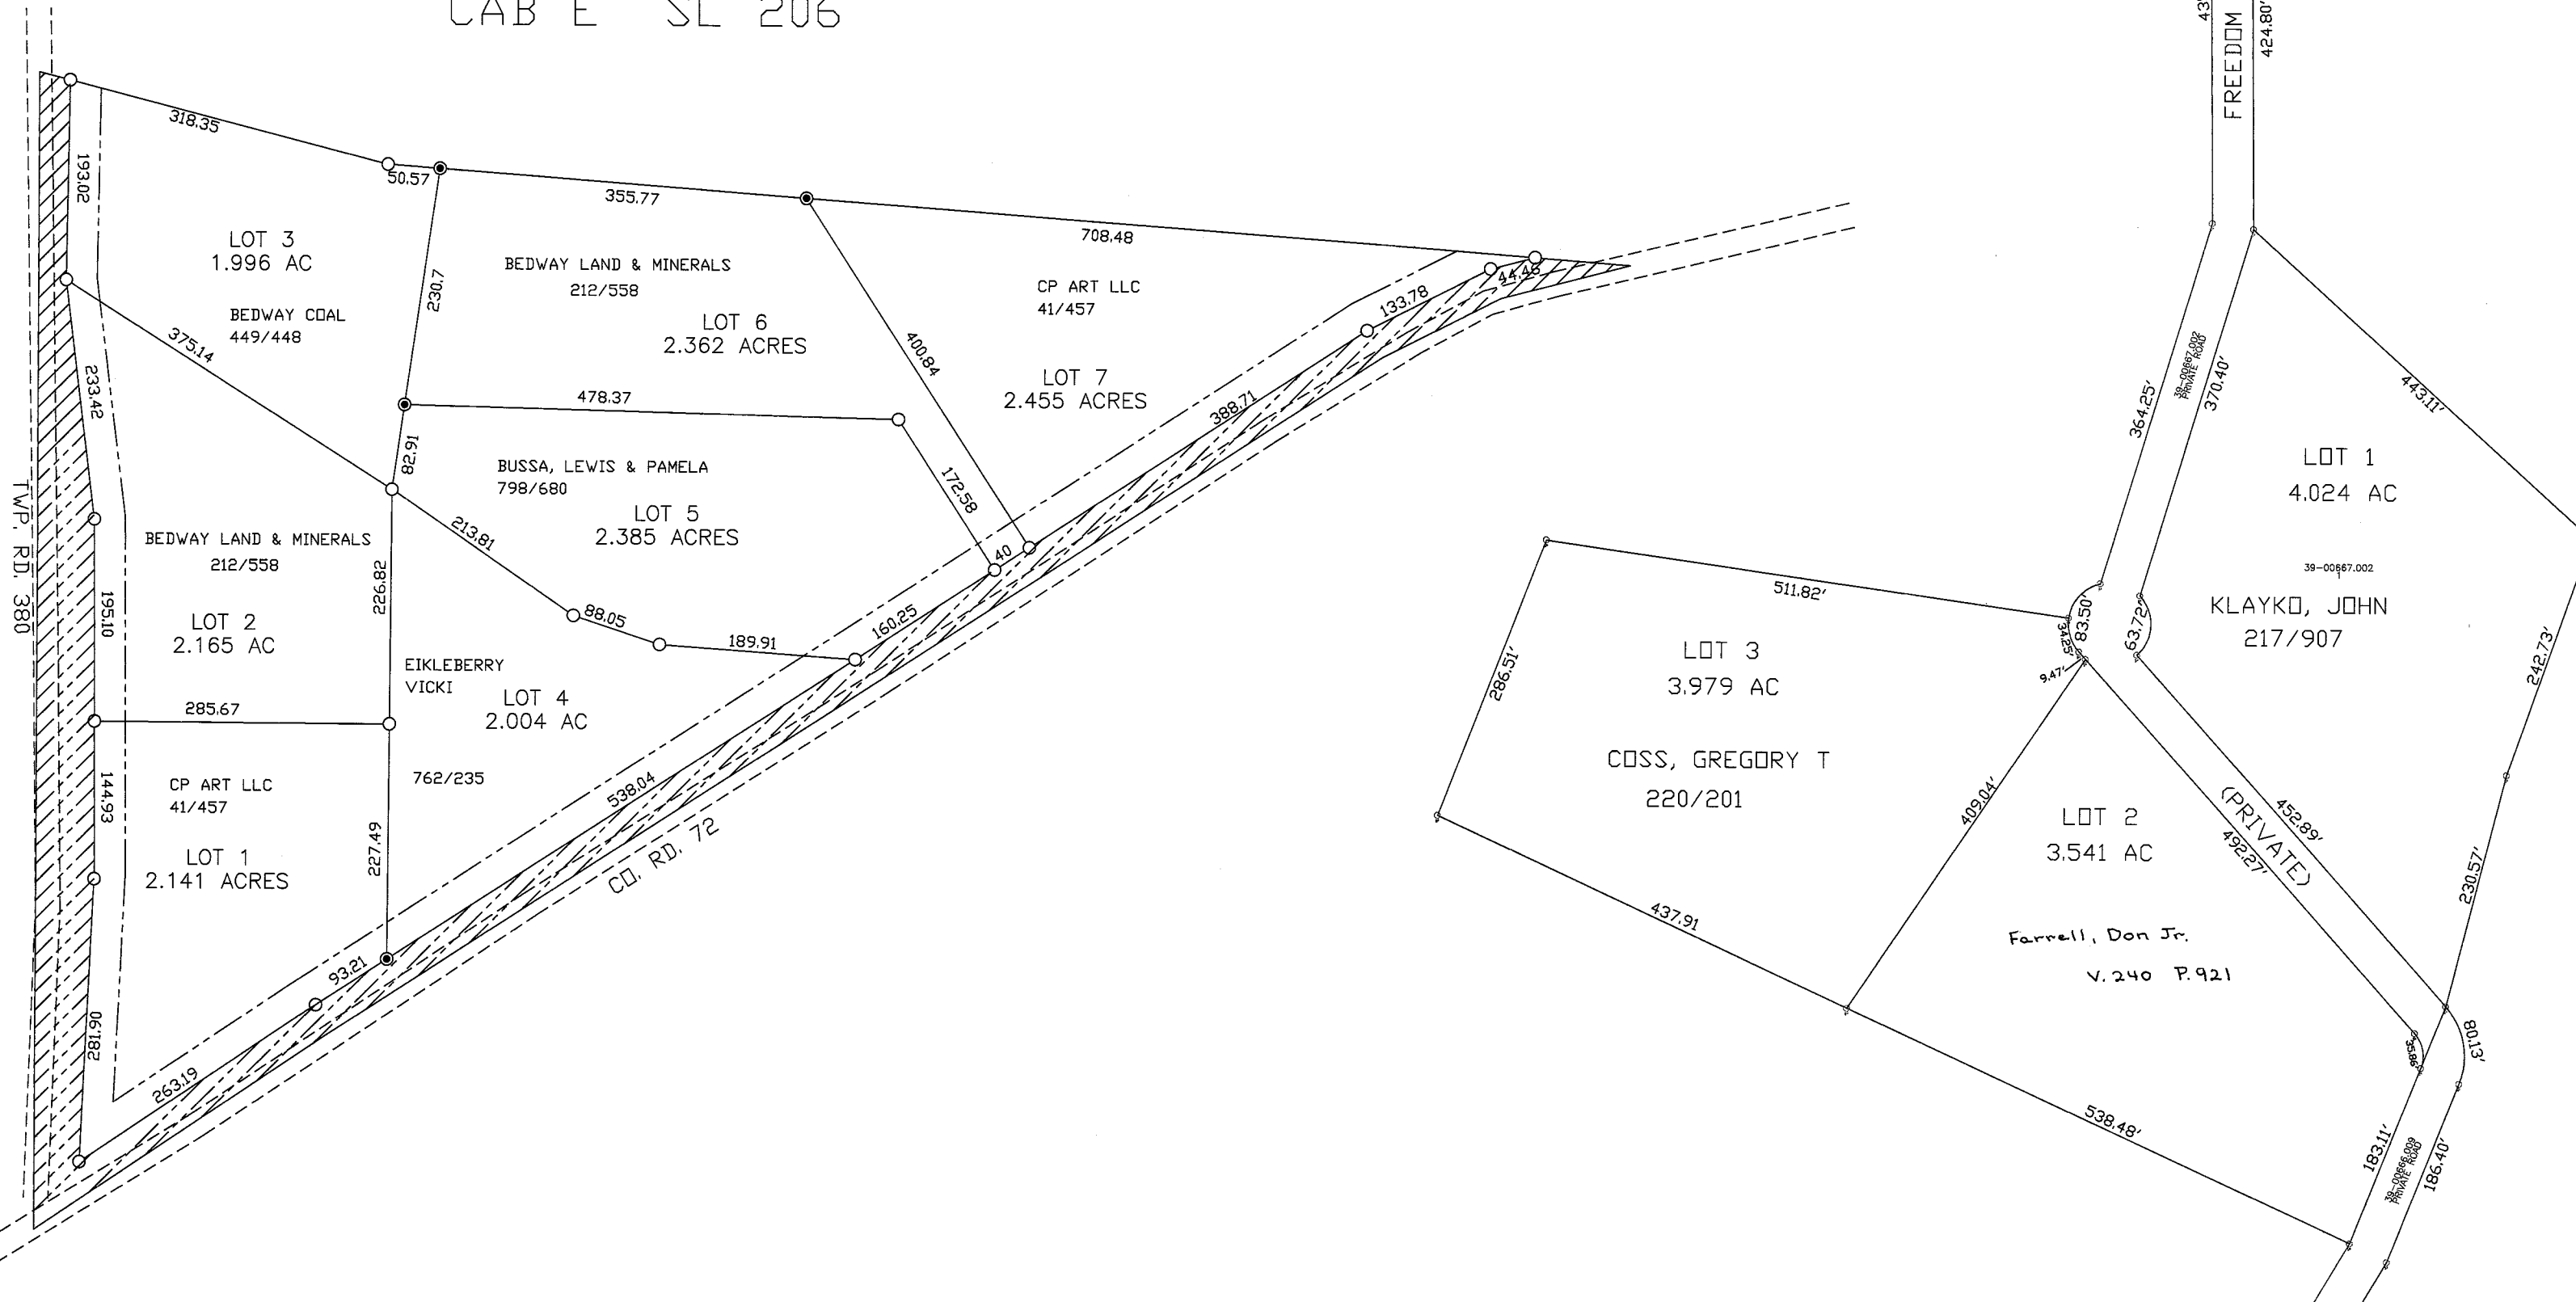

N.W. CORNER
S.W. QUARTER
SECTION 8

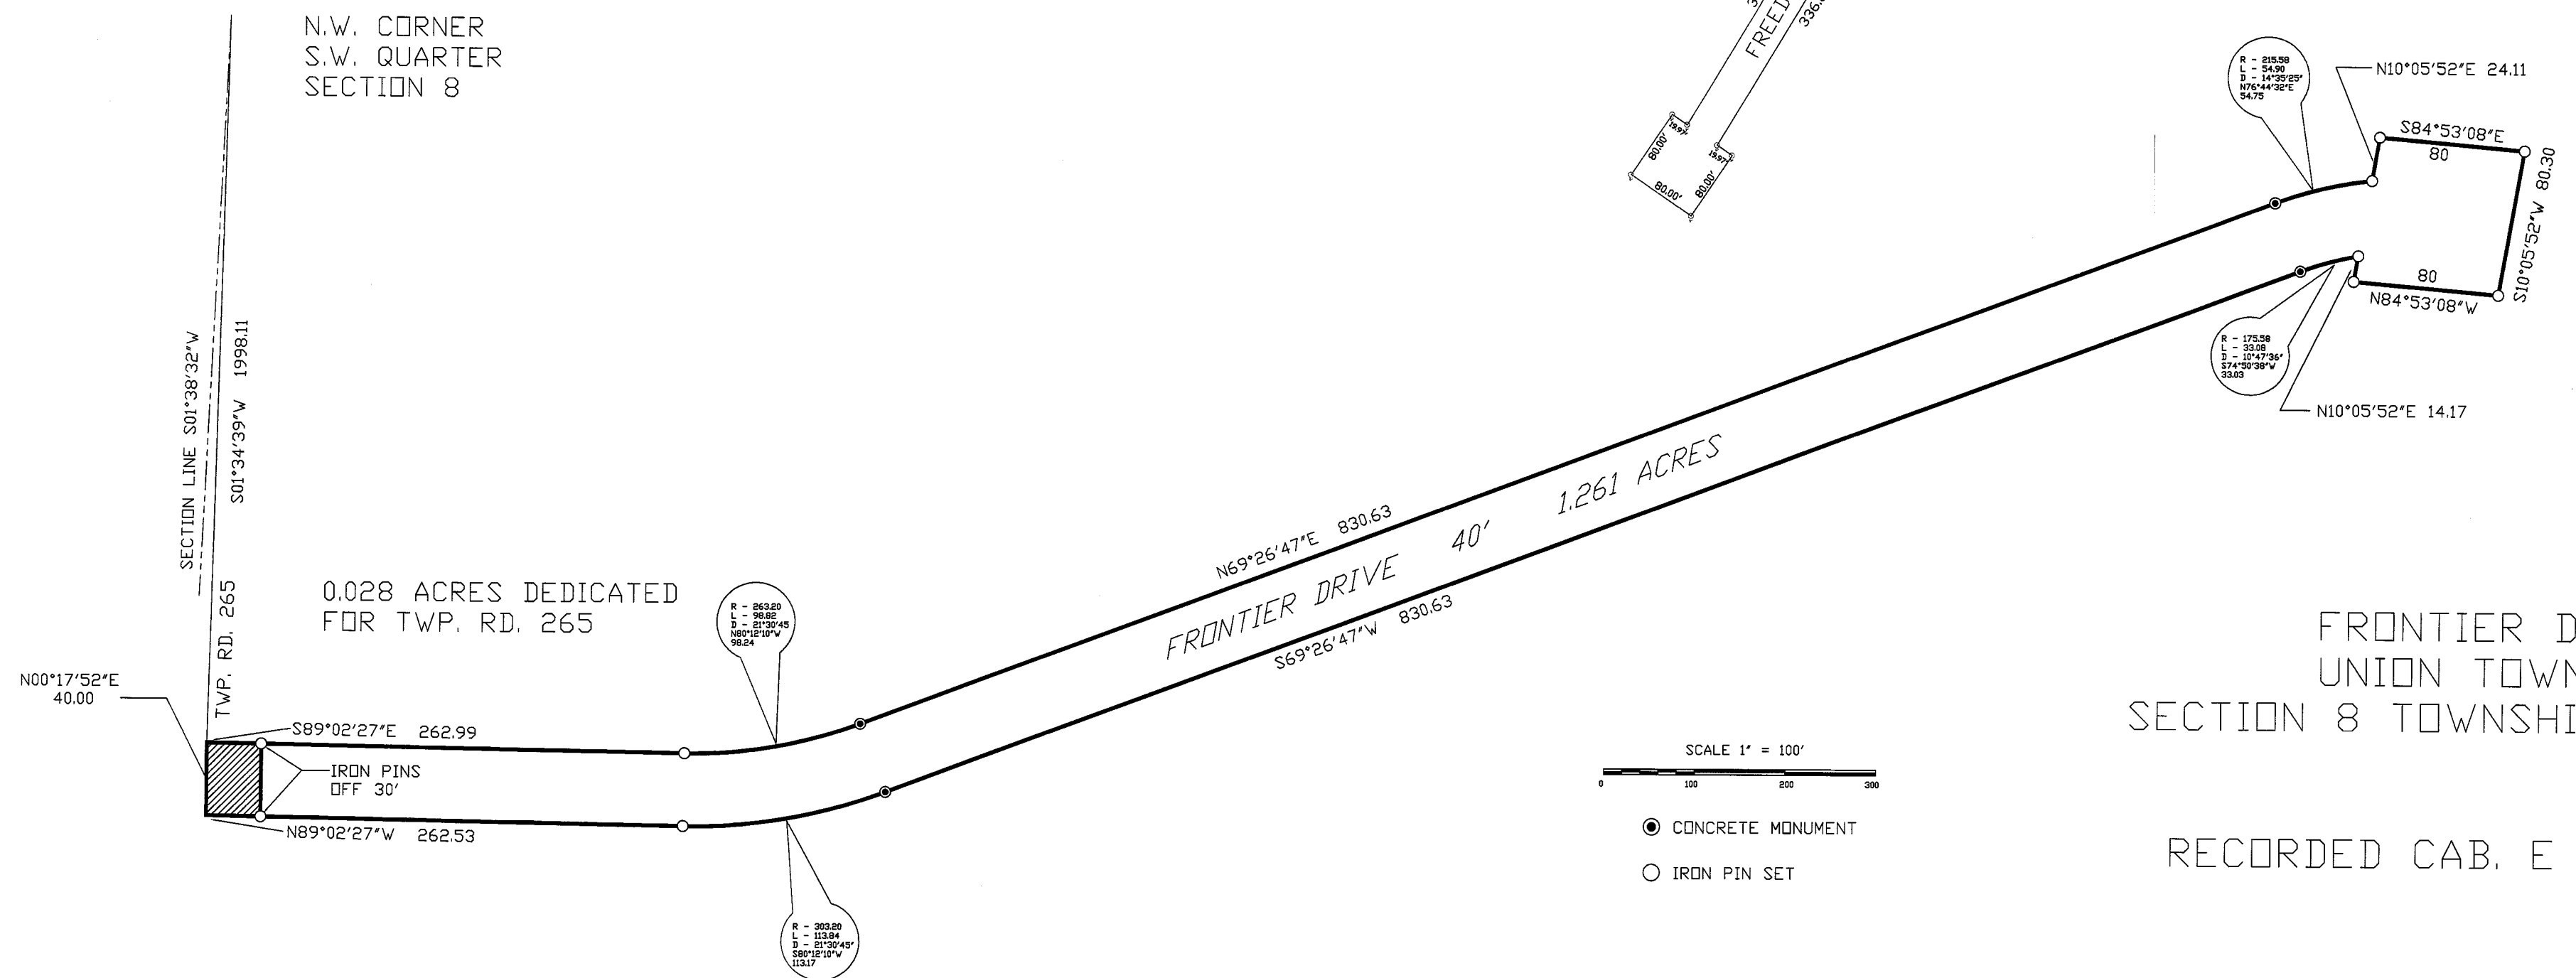

FRONTIER DRIVE
UNION TOWNSHIP
SECTION 8 TOWNSHIP 8 RANGE 5

RECORDED CAB. E SLIDE 183