

SCALE 1" = 100'

RECORDED VOL 0, PGS. 501 & 666

LOTS VACATED BY GENERAL CODE NO. 3601 & 3602

LOTS NO. 67,68,71,72,75,76,79,80,83,84 & 87 TO 128 INCL. & PARTS OF STREETS & ALLEYS, VACATED APRIL 13, 1844 RECORDED IN VOL. 28 PG. 306 IN DEED RECORDS

LOTS NO. 49 TO 64 INCL. & 129 TO 144 INCL. VACATED, BY AUDITOR APRIL 9, 1875, AS SHOWN BY AUDITORS RECORDS.




# STEINERSVILLE

## YORK TOWNSHIP SEC. 14, T. 4, R. 3


BELMONT COUNTY, OHIO 1984  
 FRED F. BENNETT, COUNTY ENGINEER

REVISED 3-2011

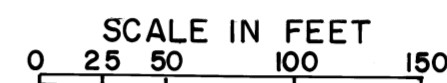

### LOTS NOT VACATED

SCALE 1" = 50'

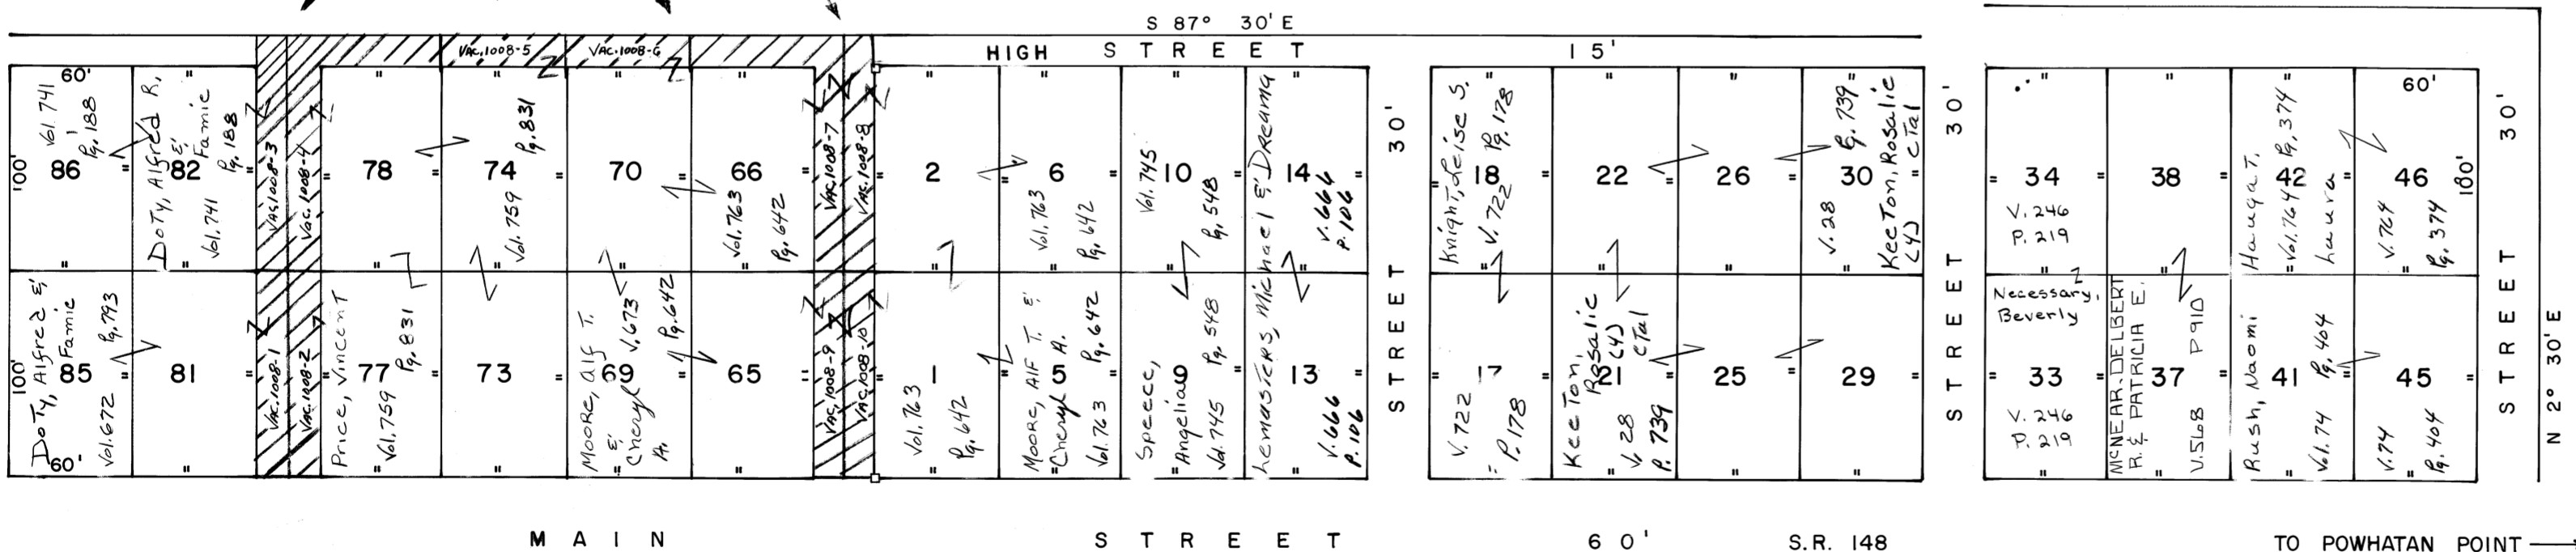

*STREET VACATION  
 IMP # 1008  
 SEE V. 721 P. 579  
 8-14-96*

