


COLERAIN

TOWNSHIP
BELMONT COUNTY OHIO

Sec. 21 T. 7 R. 3 SOUTH WEST QUARTER SCALE 1" = 100'

FRED F. BENNETT COUNTY ENGINEER

REVISED 2011

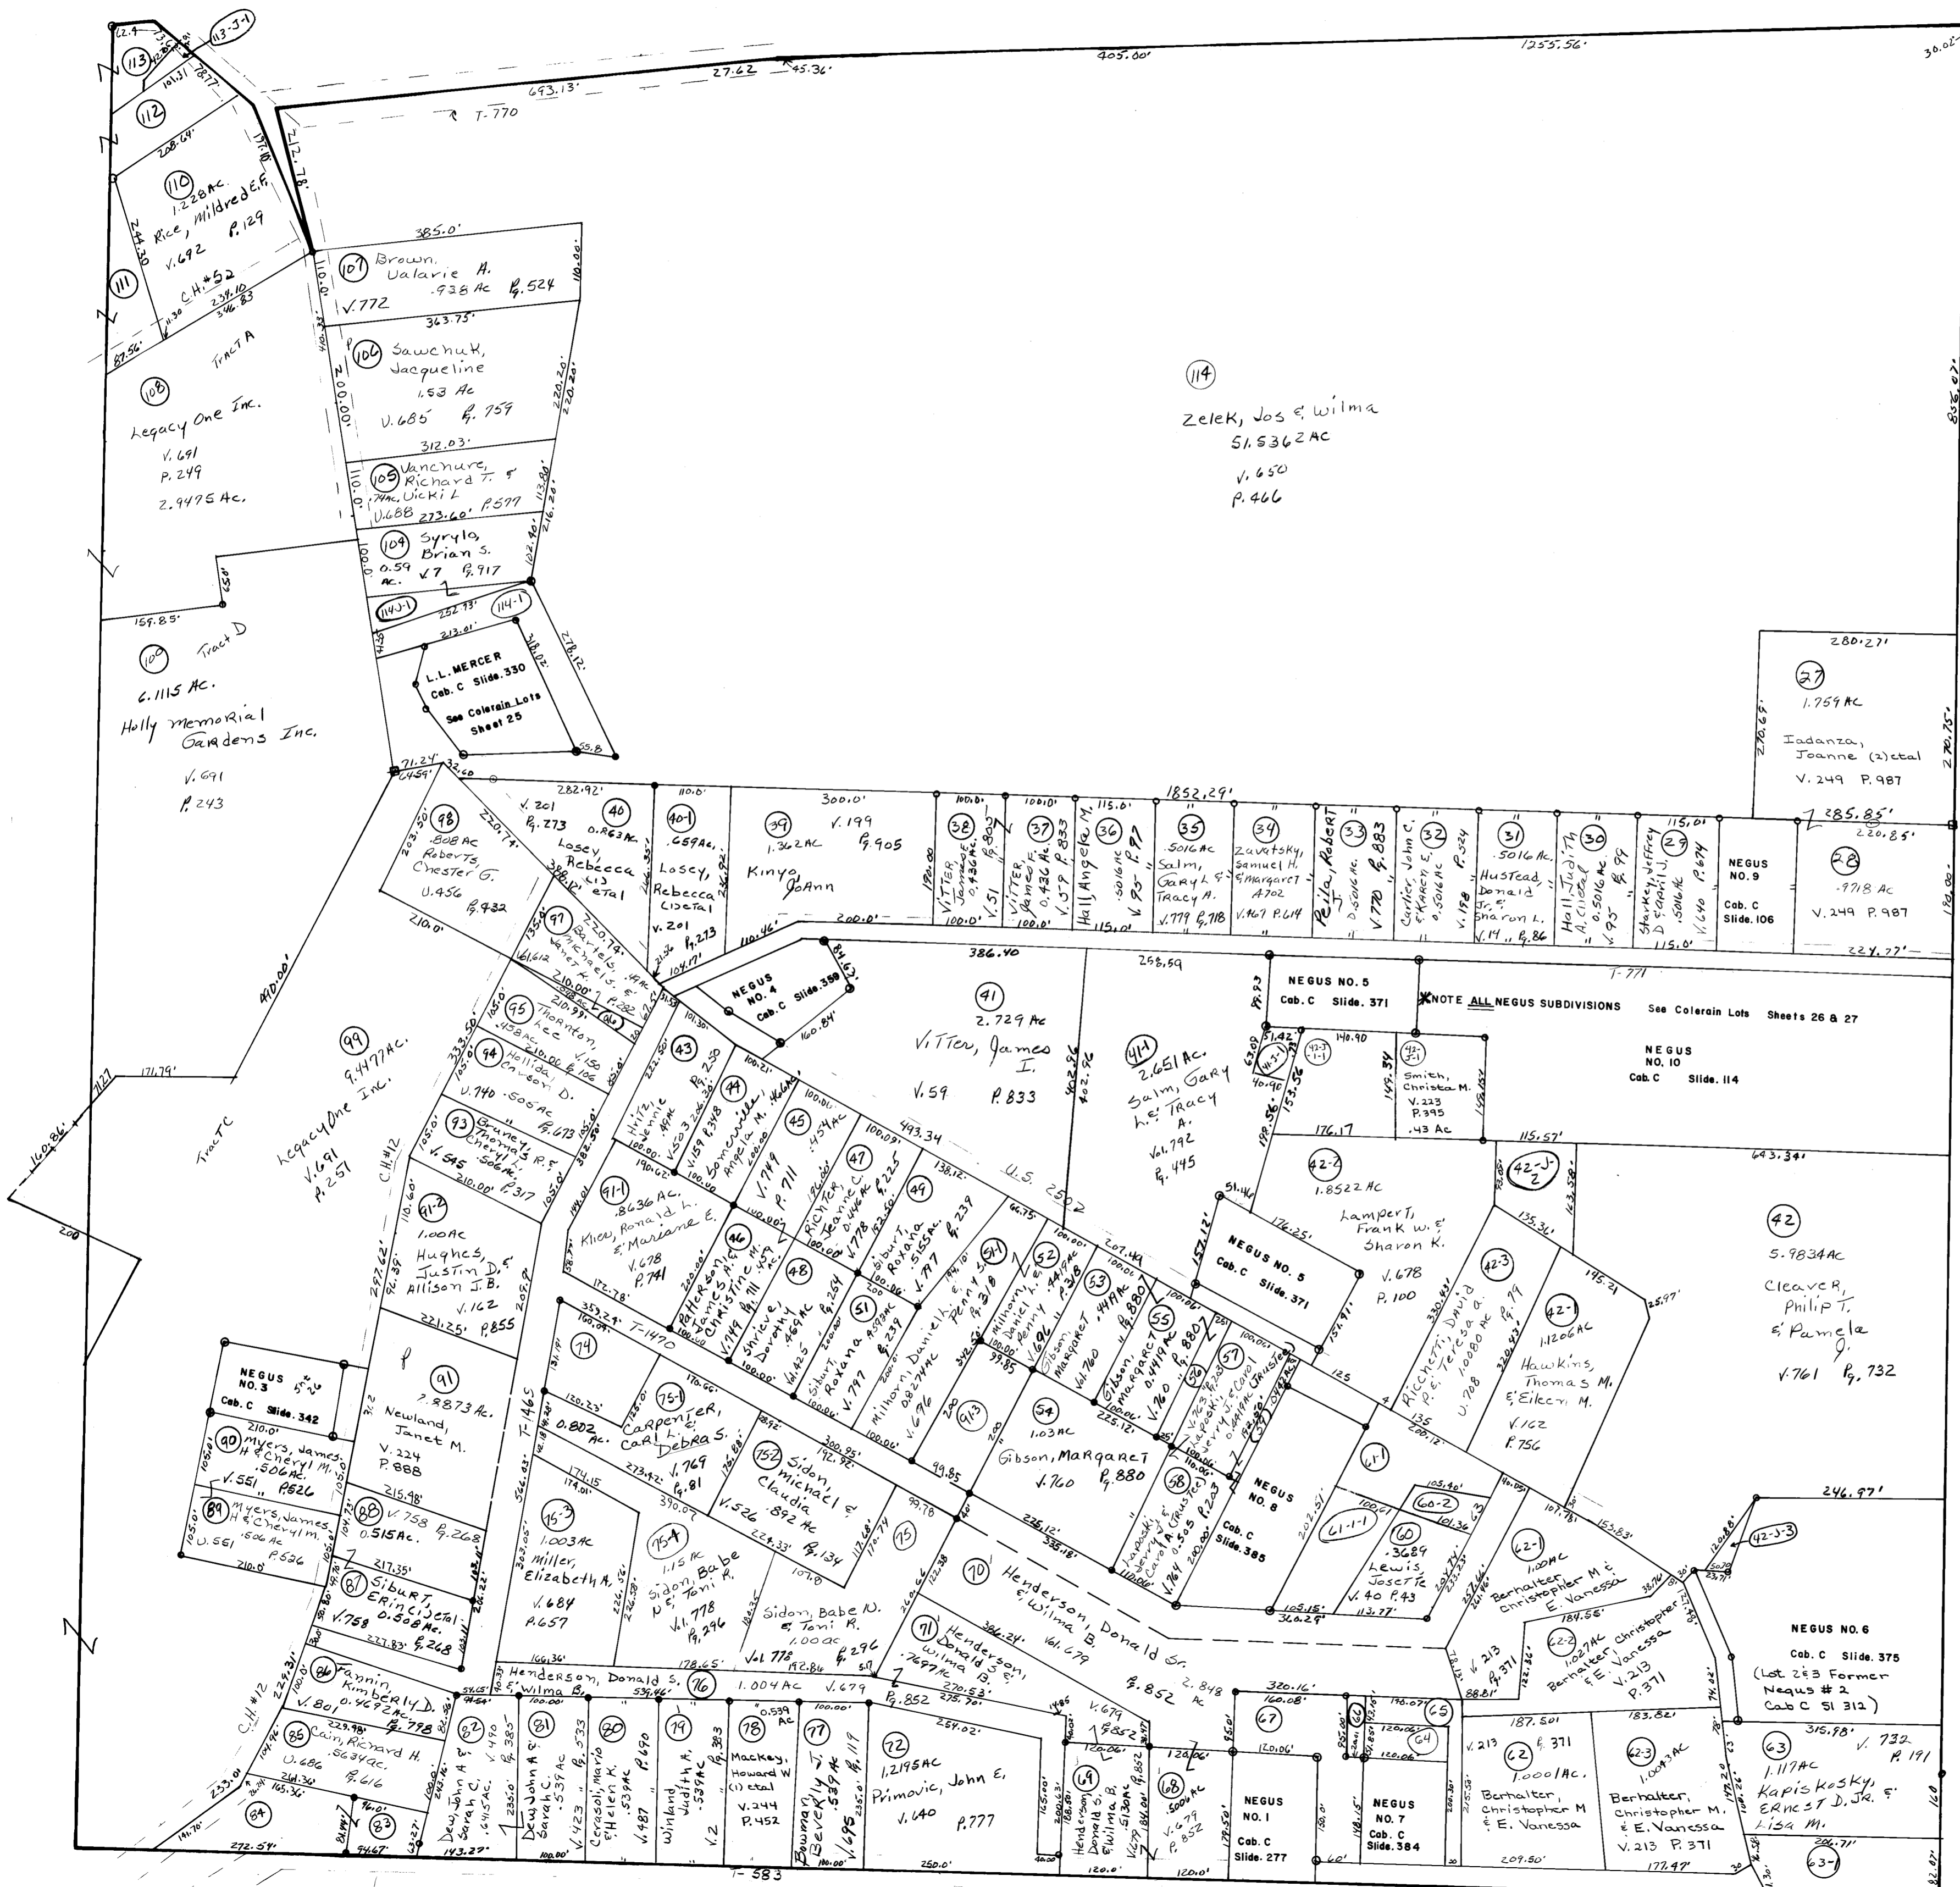

NO	NAME	VOL	PG	ACRES
82-3	Cleaver, Philip T. & Pamela J.	761	1732	1029
63-1	Kapishosky, Ernest D. Jr. & Lisa M.	732	191	513
74	Ceculski, Helen	113	658	0.902
83	McMillen, Shaun J. & Kathryn	787	231	157
84	Do	787	231	4882
42-32	Weaver, Kenneth R. & Cheryl A.	674	60	3905
114-1	Syrula, Brian S.	7	917	0.1332
113	Markus, Michael J. & Susan J.	578	894	7194
112	Bolan, Brian G. & Eleanor M.	586	143	168
111	Lyle, Jeanne M.	689	77	240
66	McFalland, Gloria Jean (Stal)	214	940	1836
67	Do	214	940	5532
114-1	Brd. of Trustee Apostolic Pent Church of Mt. Pleasant	575	420	504
60-2	McDaniel, Scott & Tatiana	224	363	121
61-1	"	224	363	3823
61-1	Lewis, Joseph	40	43	421
113-1	Bolan, Brian G. & Eleanor M.	787	231	665
41-5	Ray, Jos J. & Marilyn F.	666	176	278
42-1-1	Ray, Jos J. & Marilyn F.	800	806	5470
91-3	Milburn, Daniel L. & Penny S.	167	512	0.4381
64	Phillips, Mark A.	251	589	0.1479
65	"	251	589	0.2232

836.02'

270.25'

180.00'

643.34'

135.36'

175.21'

153.53'

107.78'

140'