

FLUSHING

TOWNSHIP

BELMONT COUNTY, OHIO 1970


Sec.13,T.10,R.6

SCALE 1" = 200'

FRED F BENNETT COUNTY ENGINEER

REVISED 10-20-70

NO.	NAME	VOL.	PG.	ACRES
4	Muskingum Watershed Cons. Dist.	313	145	0.4

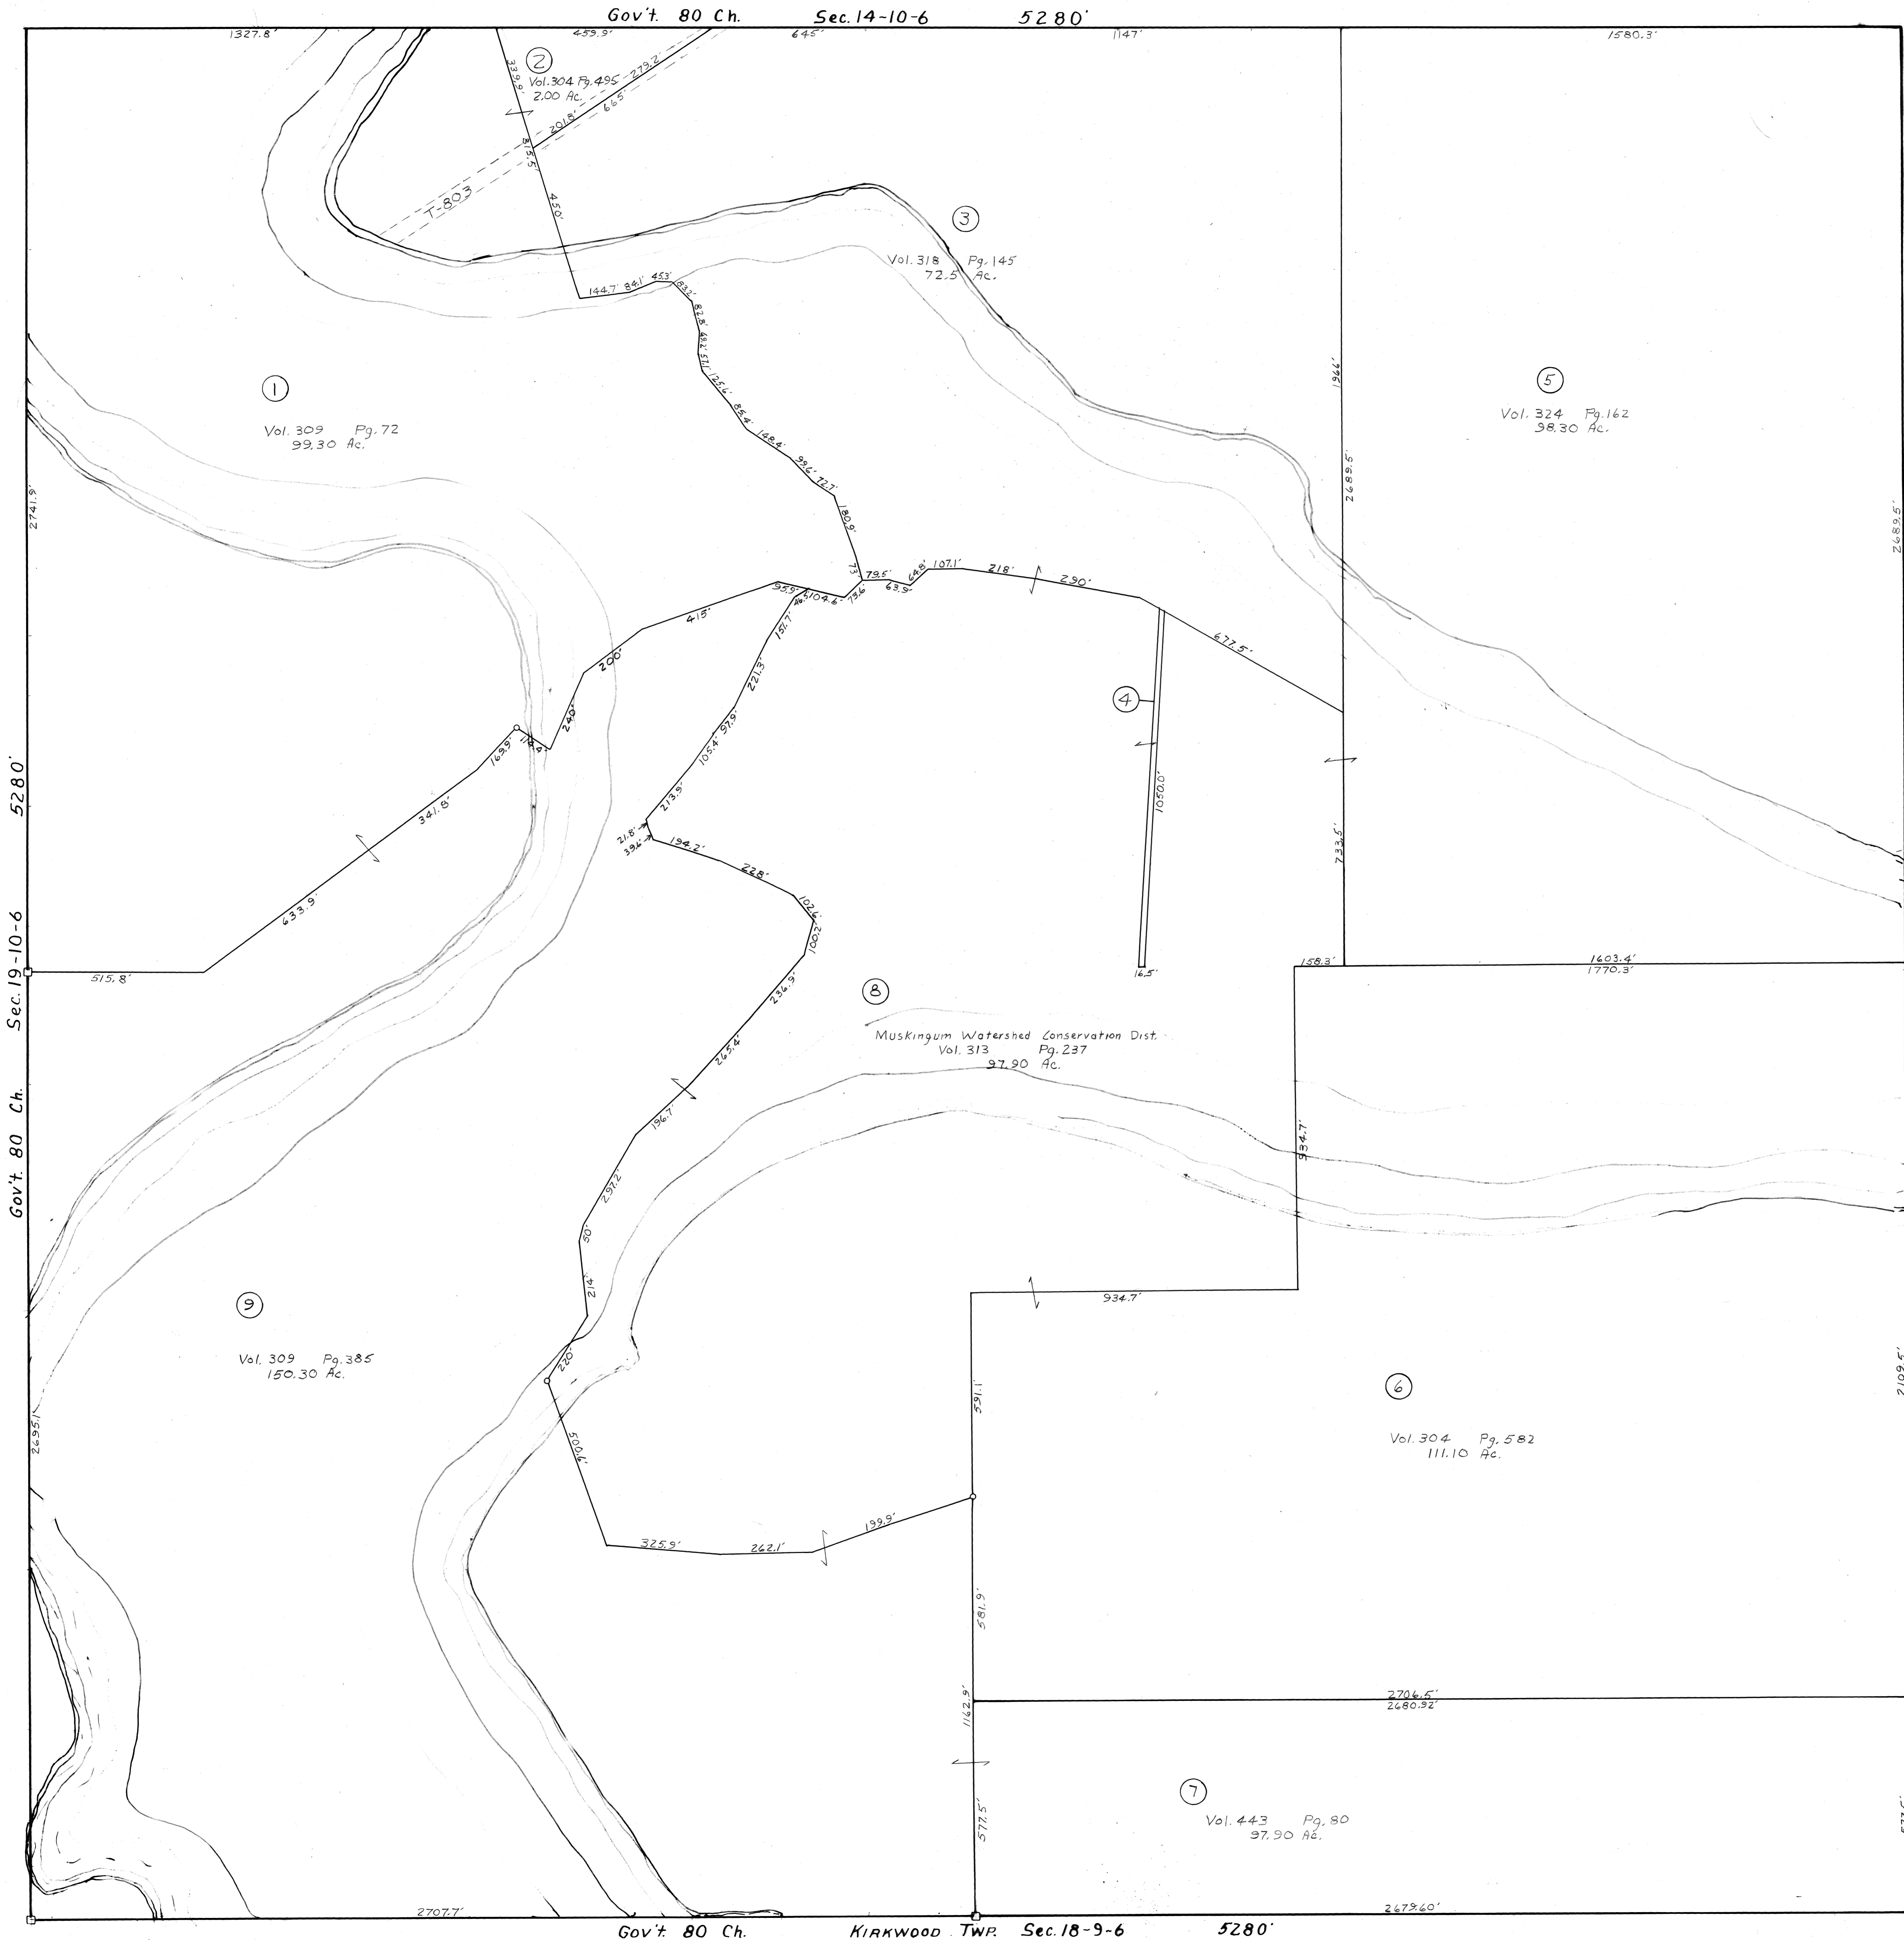

①
Vol. 309 Pg. 72
99.30 Ac.

②
Vol. 304 Pg. 495 - 273.2
2.00 Ac.

③
Vol. 318 Pg. 145
72.5 Ac.

⑤
Vol. 324 Pg. 162
98.30 Ac.

④

⑧
Muskingum Watershed Conservation Dist.
Vol. 313 Pg. 237
97.90 Ac.

⑨
Vol. 309 Pg. 385
150.30 Ac.

⑥
Vol. 304 Pg. 582
111.10 Ac.

⑦
Vol. 443 Pg. 80
97.90 Ac.

5280'

Sec. 19-10-6

Gov't. 80 Ch.

Gov't. 80 Ch.

Sec. 7-10-6

5280'

2105.5'

577.5'

Gov't. 80 Ch. KIRKWOOD TWP. Sec. 18-9-6 5280'