


Richland
TOWNSHIP
BELMONT COUNTY, OHIO 2002

SEC. 23 T.5 R.3

SCALE IN FEET
0 100 200 400 600

FRED F. BENNETT COUNTY ENGINEER
REVISED 07/99 07/04 08/09

NO	NAME	VOL	PG	ACRE
2-2	Strizak, Margaret Ann	185	792	0.178
3	BUMGARDNER, JASON	225	229	0.96
4	BUMGARDNER, JASON	225	229	0.05
10	Widmor, Phillip W.	685	877	0.25
19-1	DORNON, BRUCE M JR	232	362	0.59
23	Robinson, Michael & Mary.	95	257	2.32
21-1	Robinson, Curtis D. & Helen L. (1) ETAL	741	963	0.177
1	Kernik, Jolynn (1) etal	740	346	0.50
2-1	Delbert, James (1) etal	742	528	0.494
24	Appalachian Grouting Services Inc.	743	15	
2-3	Romero, Rodrick	800	207	0.88
5	Bumgardner, John A. & Dee A.	761	837	0.82
9-J-2	Baker, Harry L & Linda A	767	544	2.449
9-J-1	Porter, Kelly m & Anna M	767	193	.0005

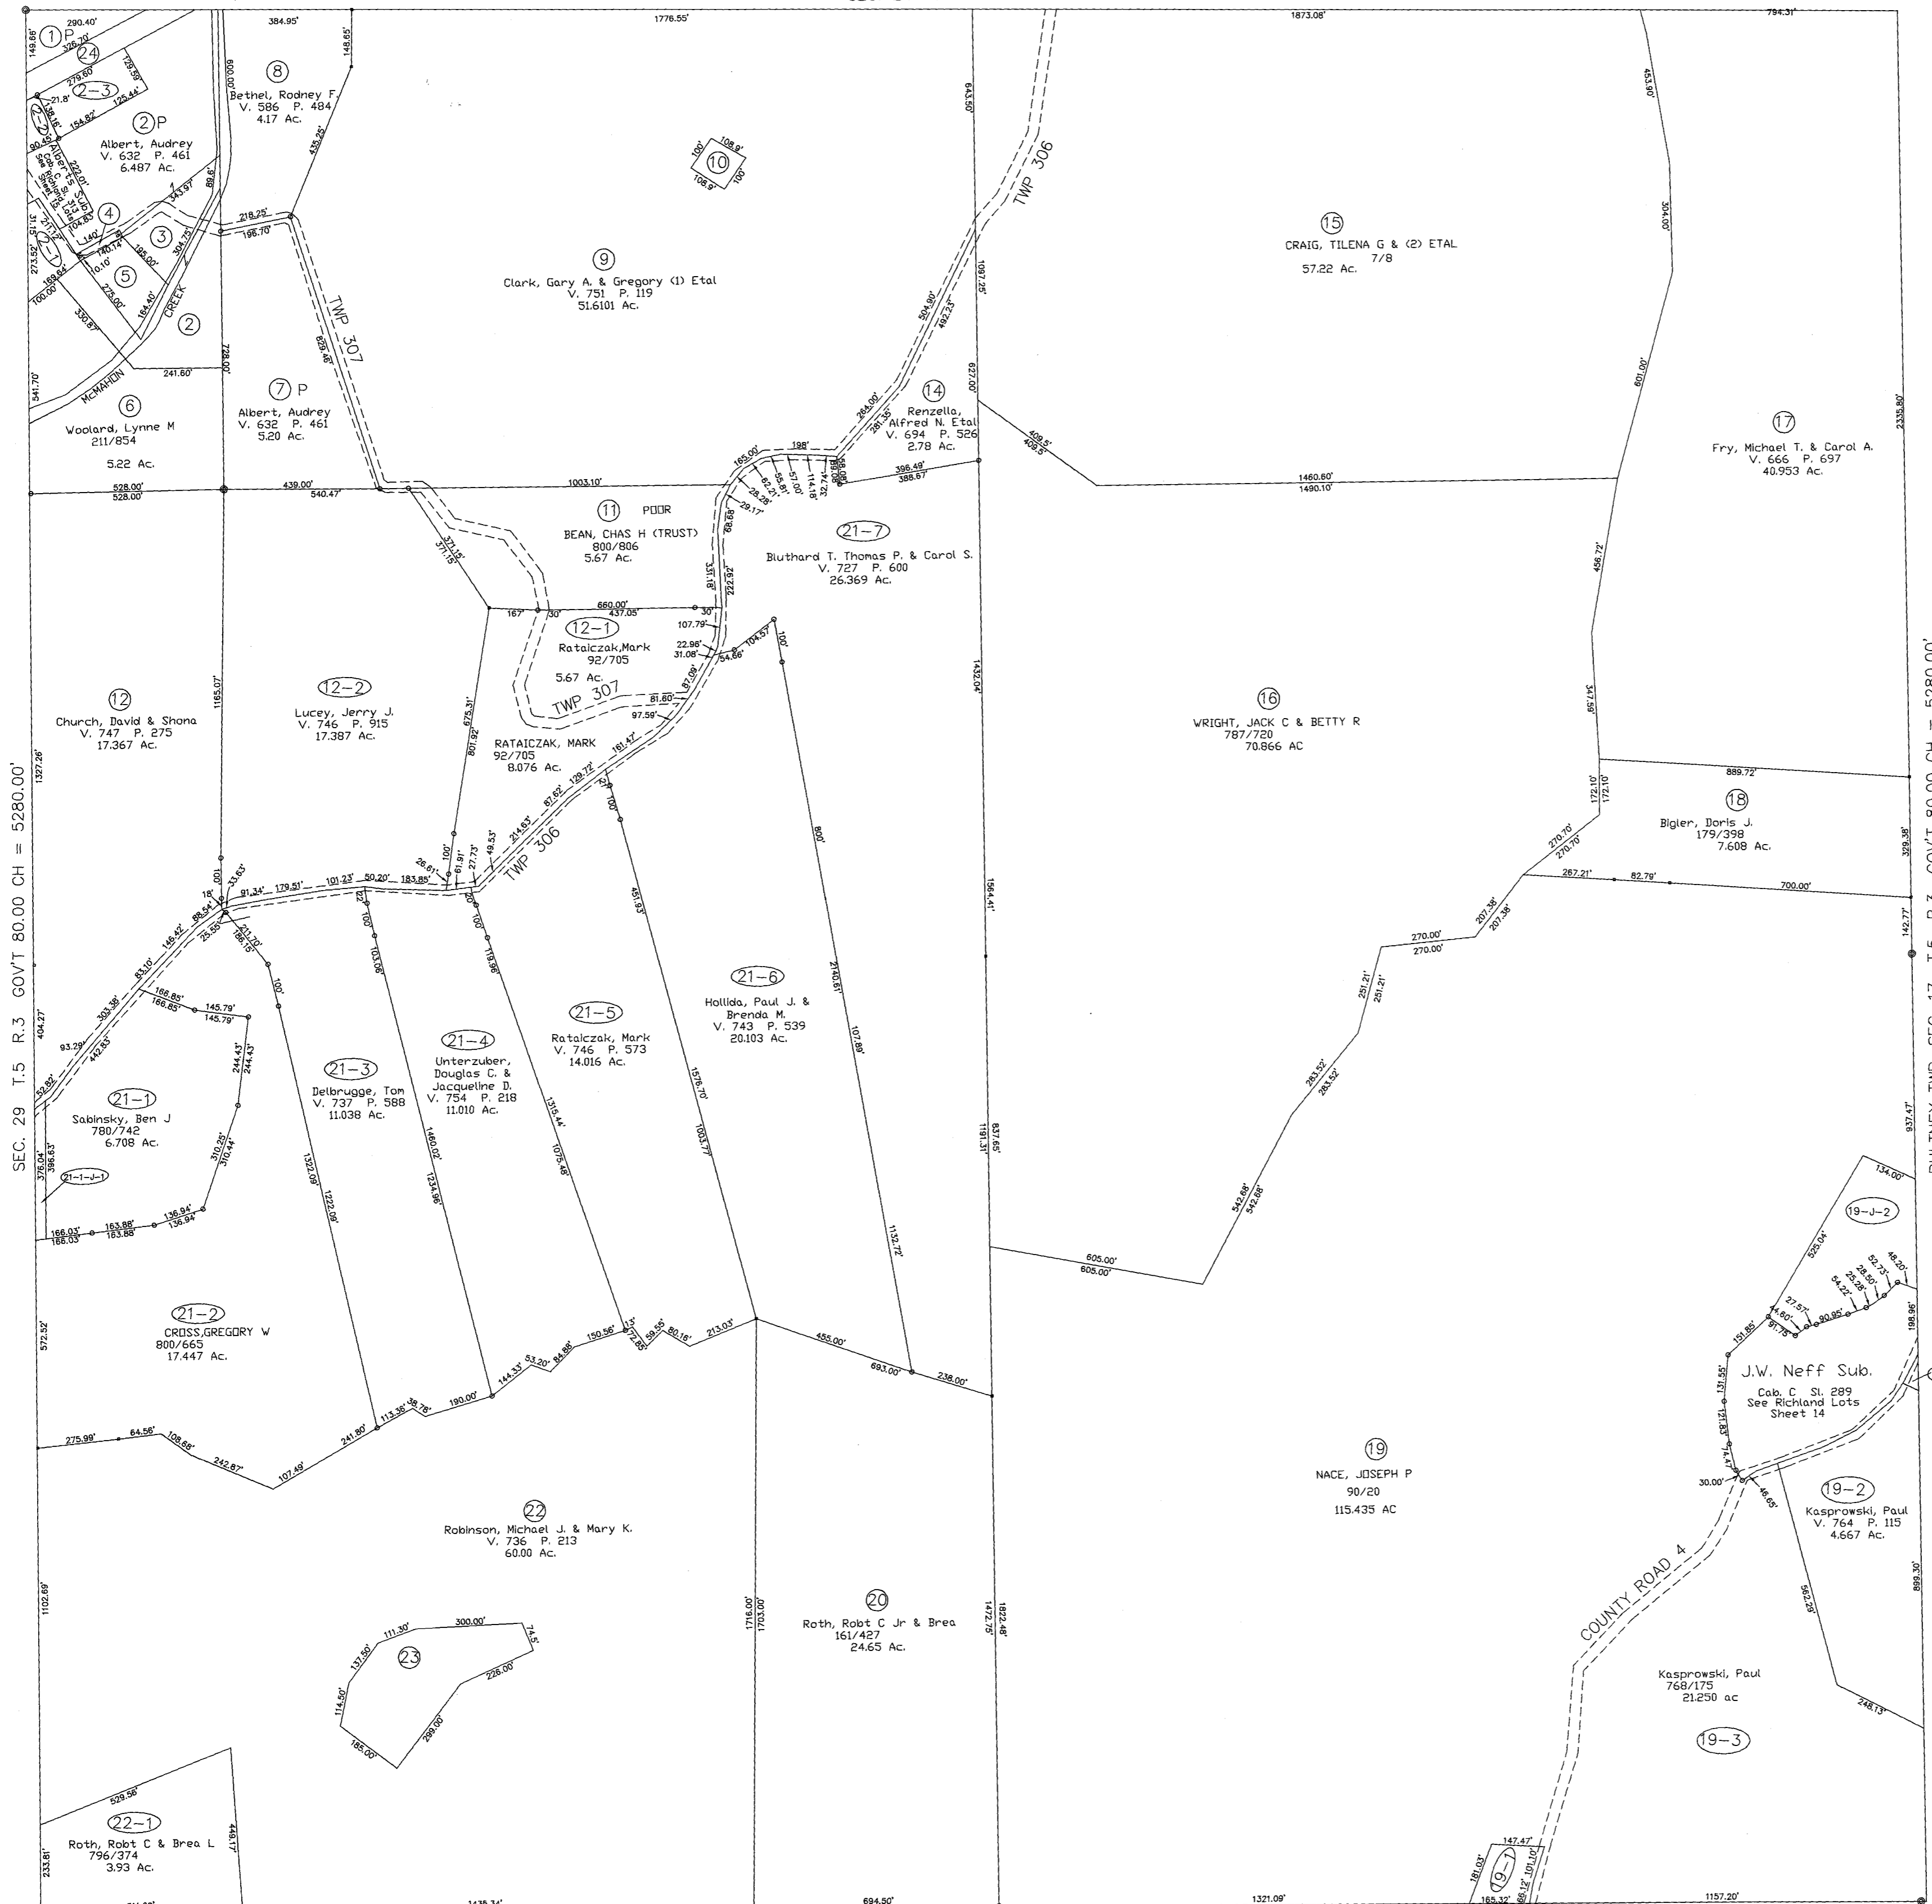

SEC. 29 T.5 R.3 GOV'T 80.00 CH = 5280.00'

PULTNEY TWP. SEC. 17 T.5 R.3 GOV'T 80.00 CH = 5280.00'