


SMITH
TOWNSHIP
BELMONT COUNTY, OHIO 1984
Sec. 9, T.6, R.4

SCALE IN FEET
0 100 200 400 600

FRED F. BENNETT, COUNTY ENGINEER

REVISED 6-2011

NO	NAME	VOL	PG	AC.
17-1	Burkhardt, Thomas B.	85	569	1.0000
17	Schneiders, Frank & Brandy	806	513	1.5077
21	Dominguez, Fred & Carolyn	720	153	1.00
17-4	Baker, Danny J. & Glenda L.	611	501	1.0018
17-3	Sheta, Terry & Lona	760	443	2.0469

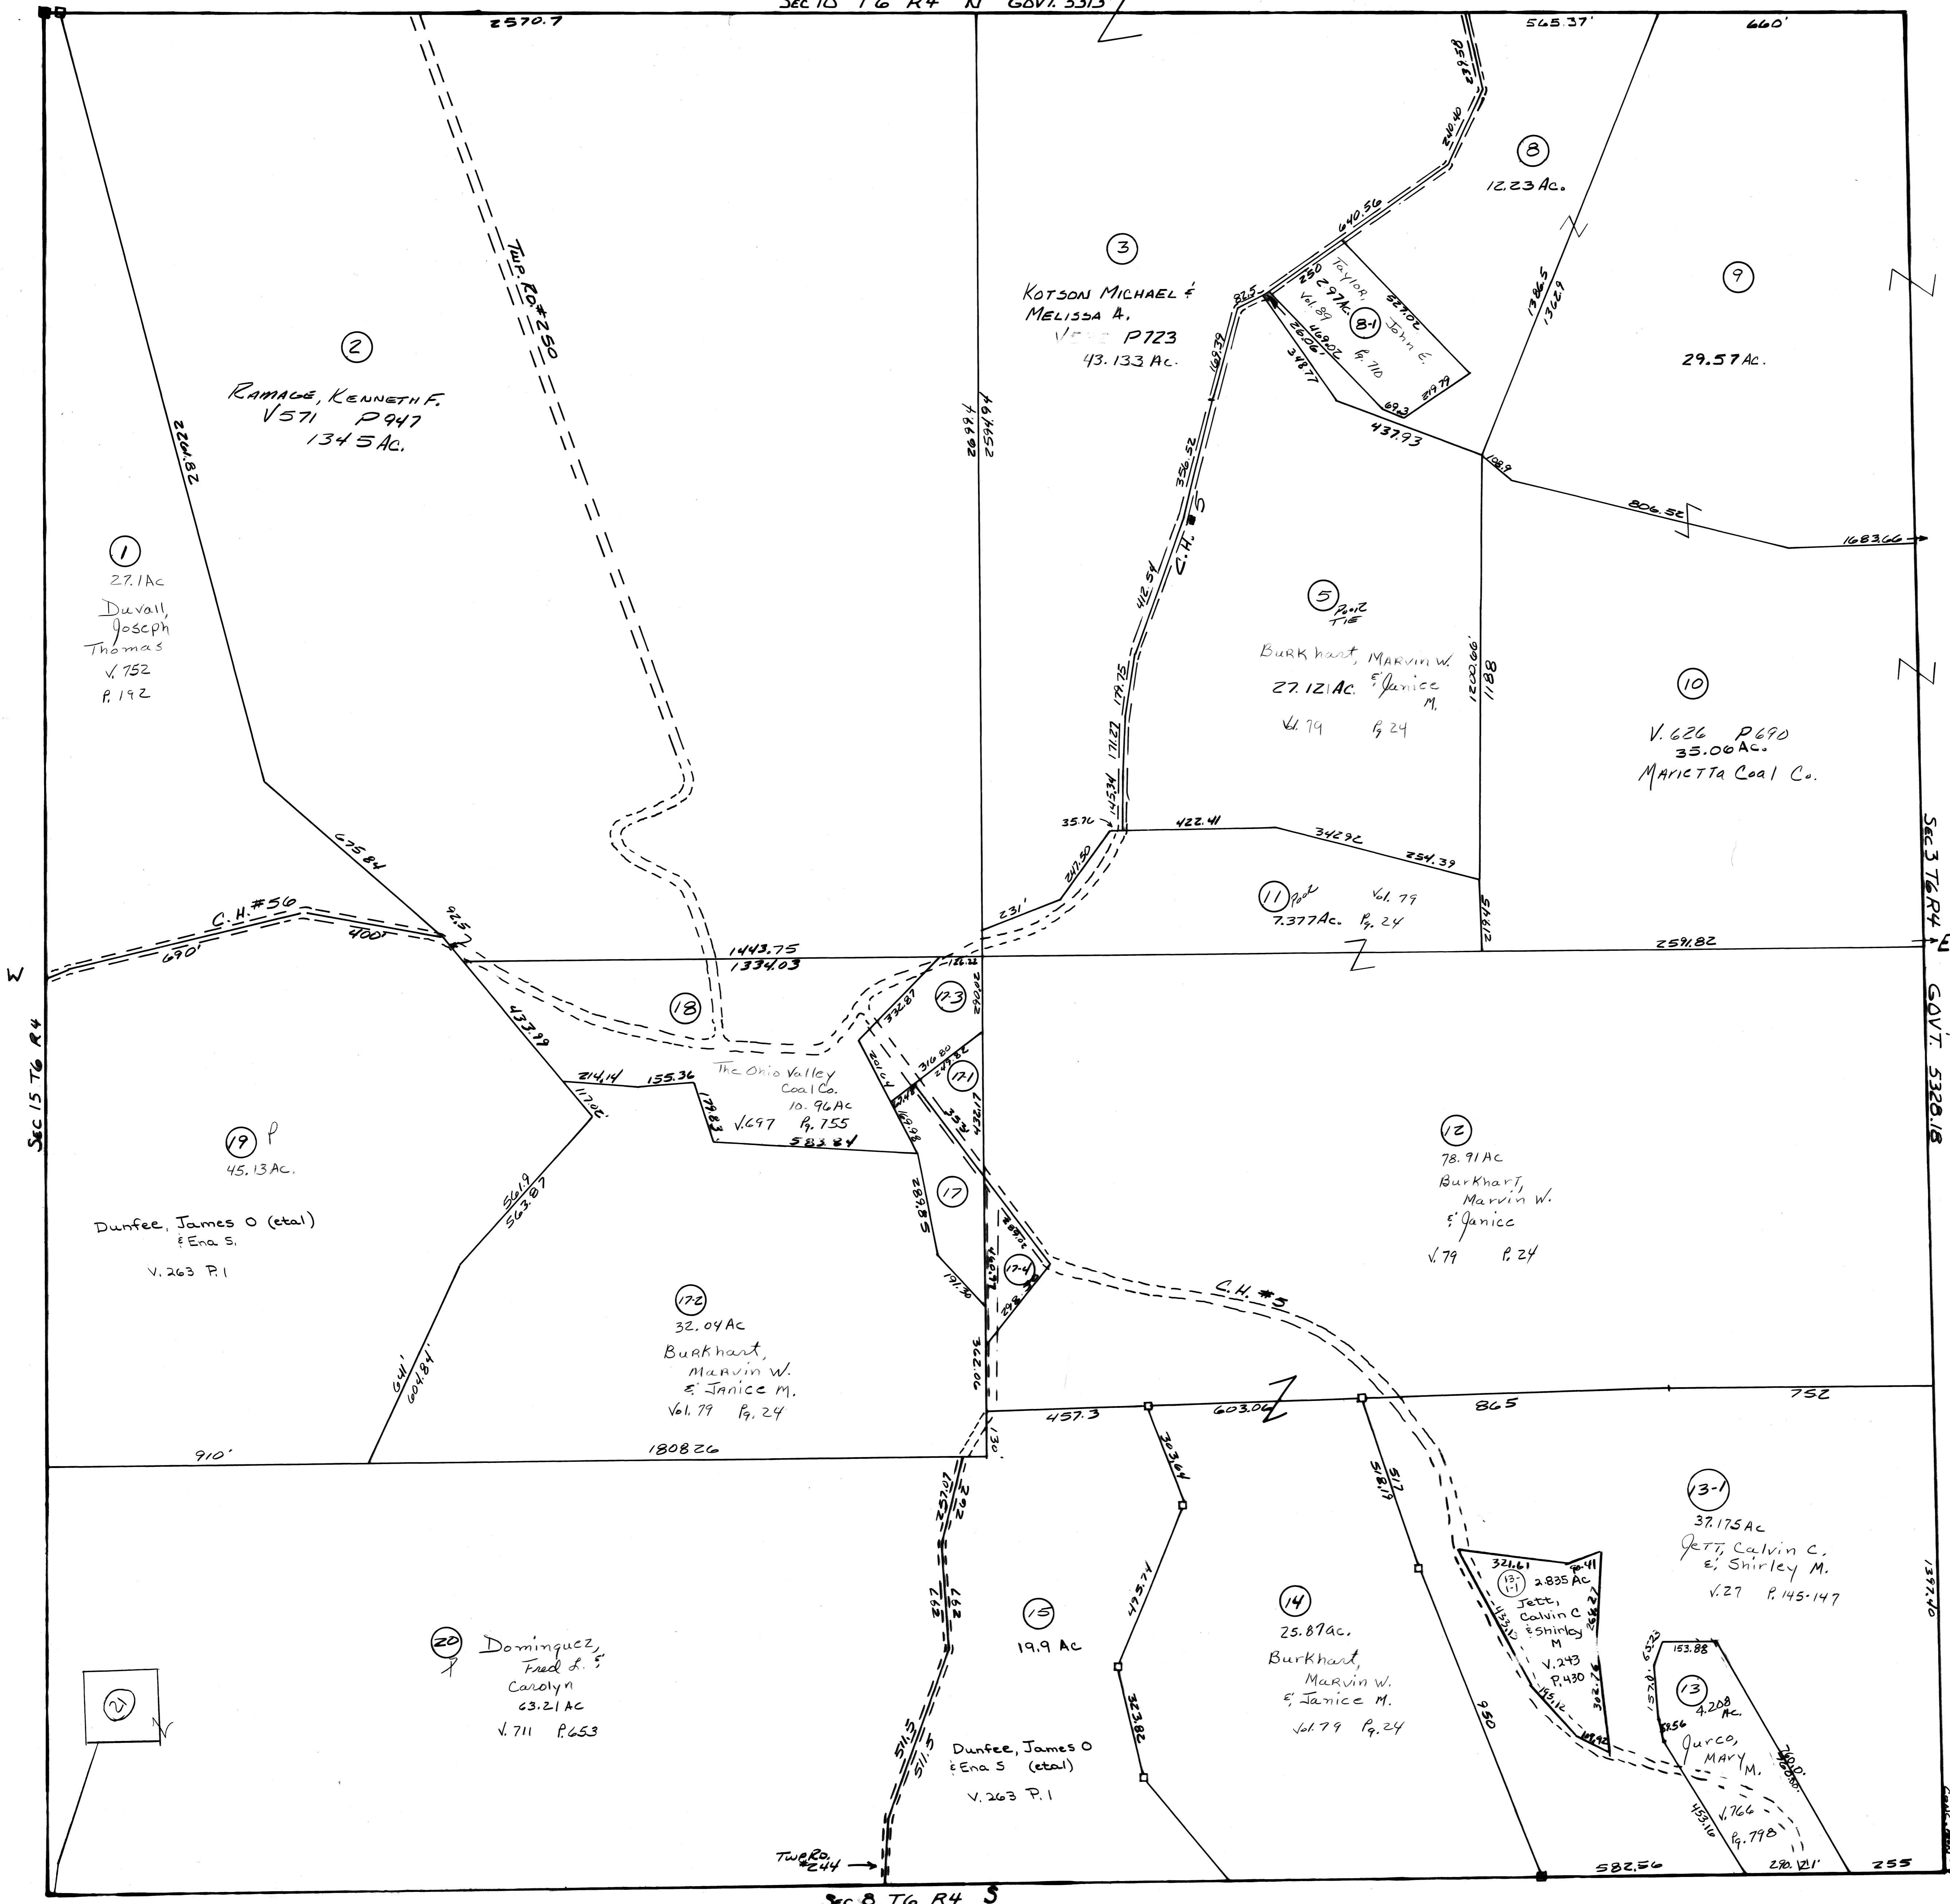

1
27.1 Ac
Duvall, Joseph Thomas
V. 752 P. 192

2
RAMALE, KENNETH F.
V. 571 P. 947
134.5 Ac.

3
KOTSON MICHAEL & MELISSA A.
V. 626 P. 723
43.133 Ac.

5
Burkhardt, MARVIN W. & Janice M.
27.12 Ac.
V. 79 P. 24

10
V. 626 P. 690
35.00 Ac.
MARIETTA COAL CO.

11
V. 79 P. 24
7.377 Ac.

19
45.13 Ac.
Dunfee, James O (etal) & Ena S.
V. 263 P. 1

18
The Ohio Valley Coal Co.
10.96 Ac
V. 497 P. 755
58.284

17
32.09 Ac
Burkhardt, MARVIN W. & Janice M.
V. 79 P. 24

12
78.91 Ac
Burkhardt, MARVIN W. & Janice
V. 79 P. 24

20
Dominguez, Fred S. & Carolyn
63.21 Ac
V. 711 P. 653

15
19.9 Ac
Dunfee, James O (etal) & Ena S.
V. 263 P. 1

14
25.87 Ac.
Burkhardt, MARVIN W. & Janice M.
V. 79 P. 24

13-1
37.175 Ac
Jett, Calvin C. & Shirley M.
V. 27 P. 145-147

13
4.208 Ac
Jurco, MARY M.
V. 766 P. 798

21