

YORK TOWNSHIP

BELMONT COUNTY, OHIO 1984


Sec. 17, T. 4, R. 3

SCALE IN FEET
0 100 200 400 600

FRED F. BENNETT, COUNTY ENGINEER
REVISED 3-2011

NO.	NAME	VOL.	PG.	ACRES
9-1	CARTER, Steven T.	182	438	0.10
1-2	Knight, Robt V. & Kelly Y.	733	7	2.763

NOTE
TRACTS NOS 2 & 5 ELIMINATED
BAL OF TRACT 15 TAKEN INTO TRACT NO. 16
TRACT #13 Elim Comb w/ #12
" #14-J-2 Elim Comb w/ #16-J-2
" #14-J-1 Elim Comb w/ #16-J-1
" #14 Elim Comb w/ #16-J-3

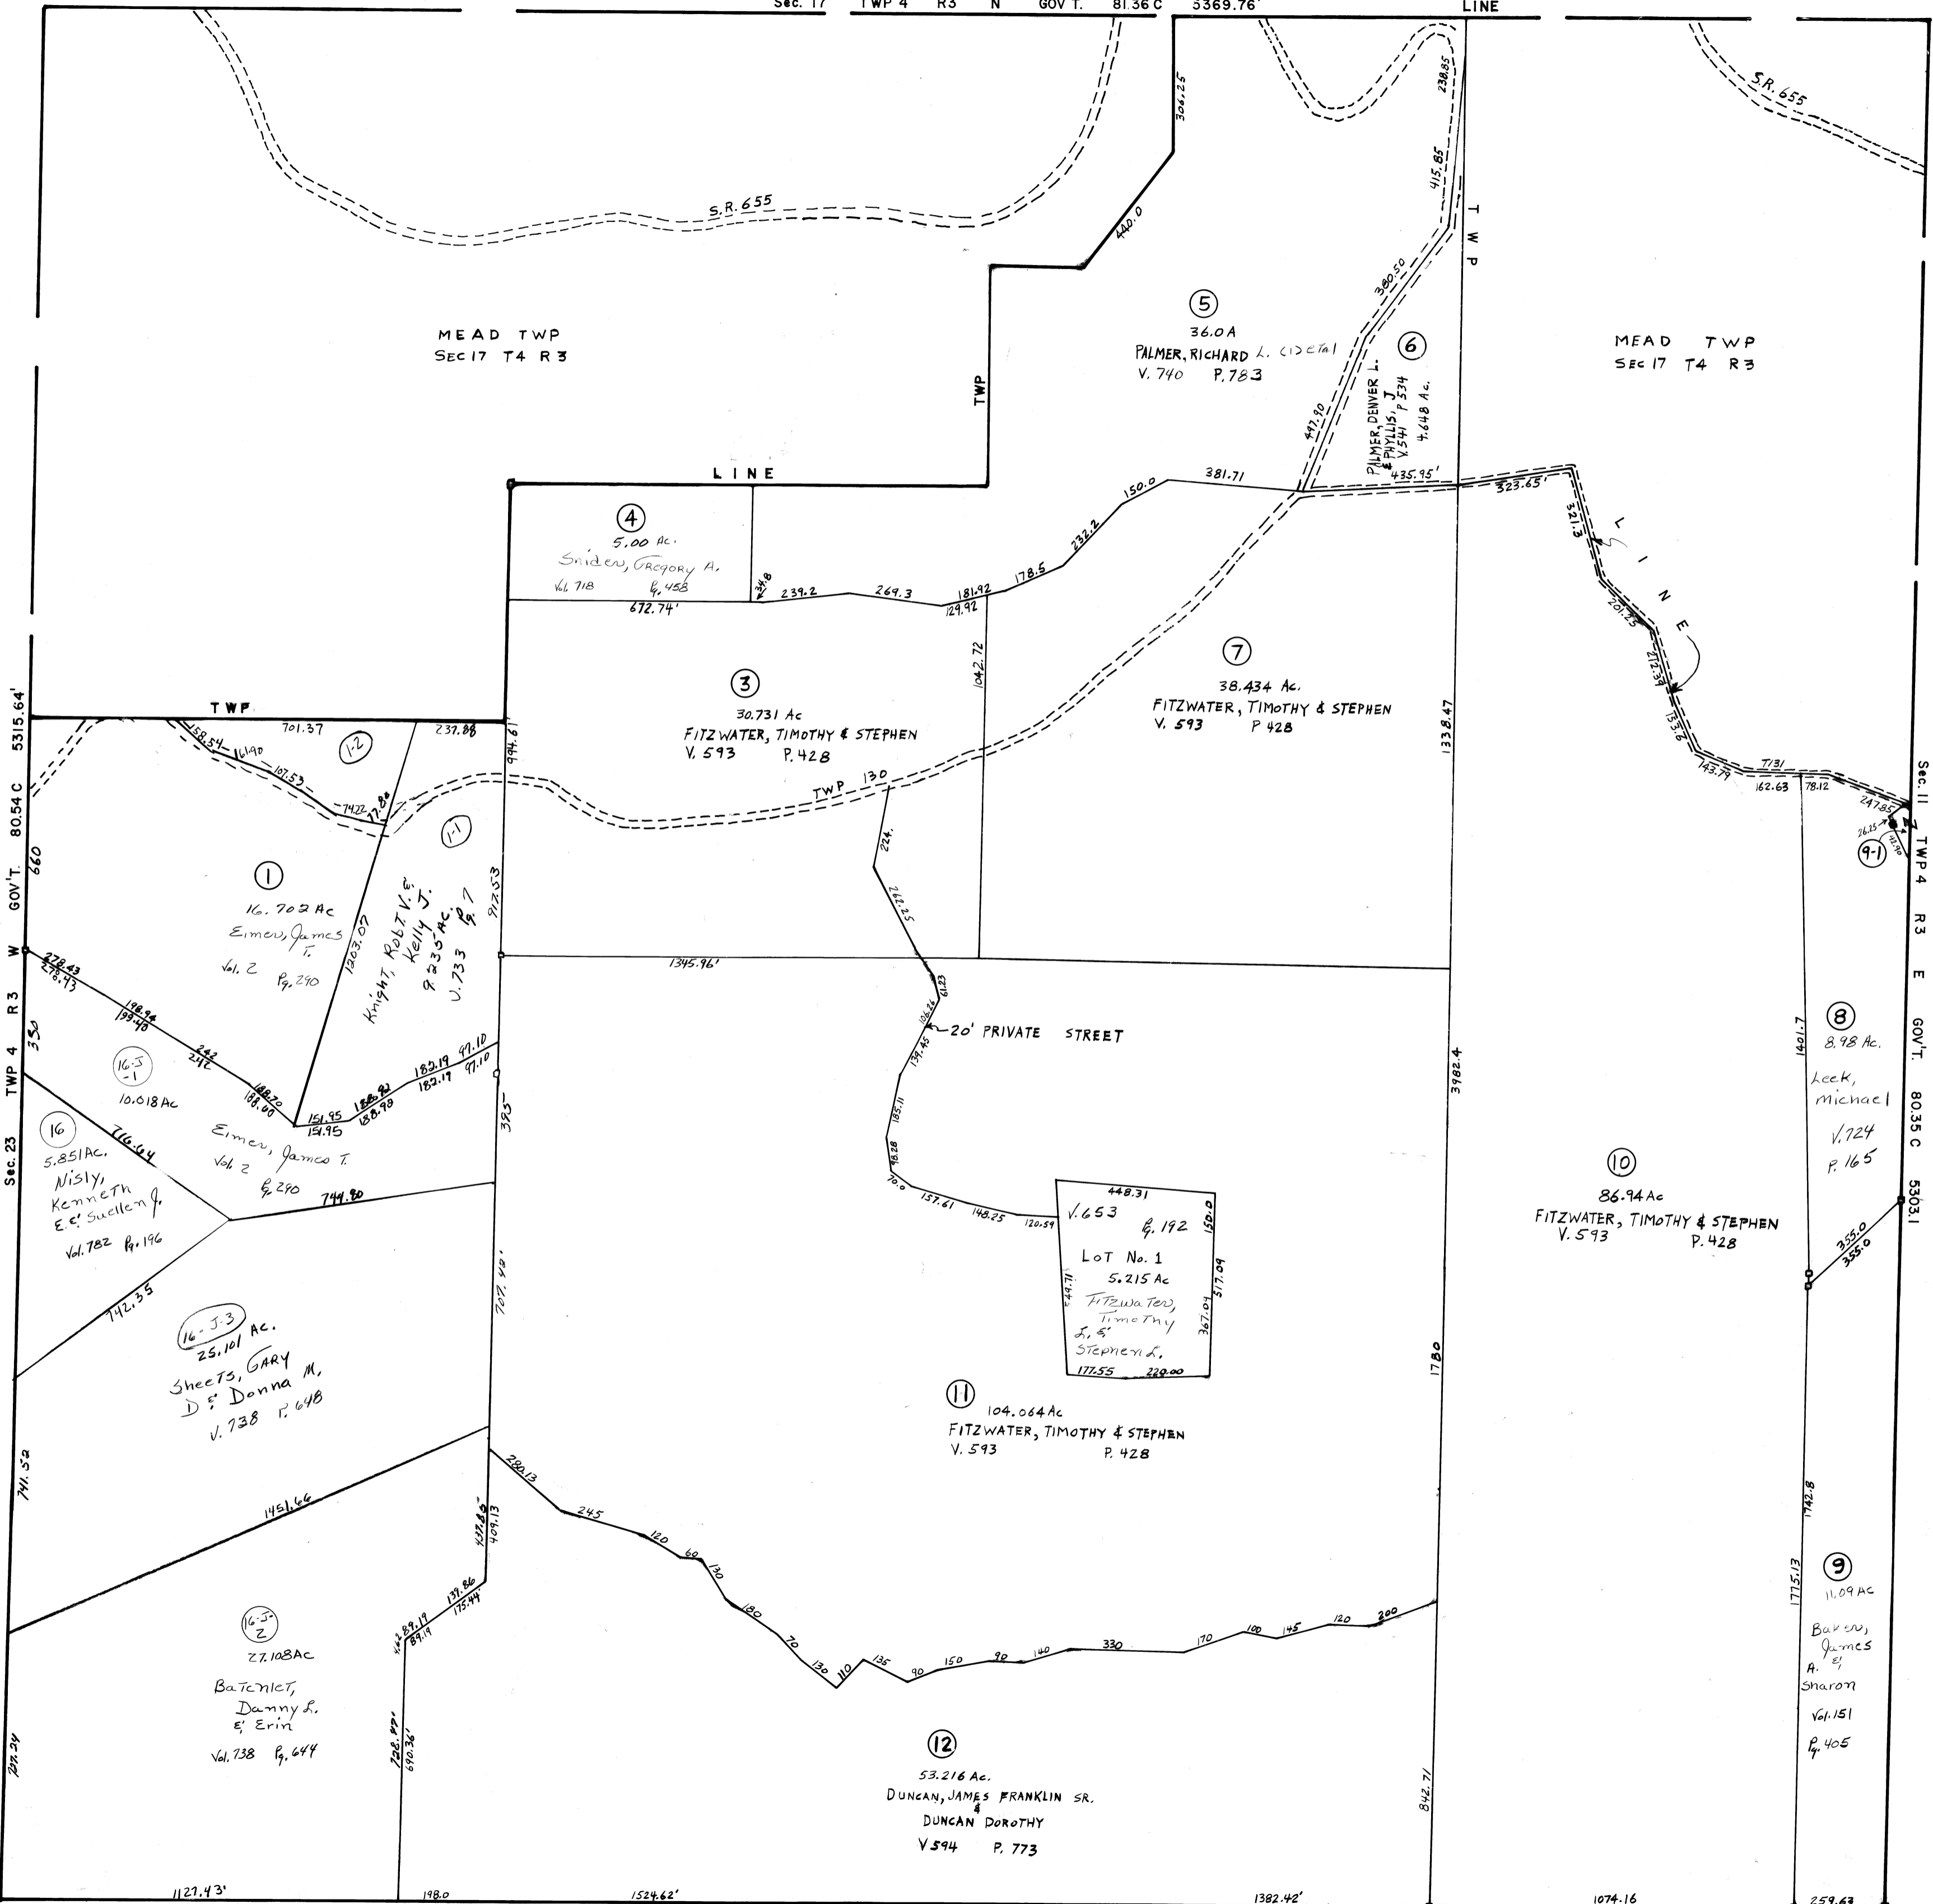

KRUPINSKI'S 1ST. SUBDIVISION
Lot No. 1 HARTLEY, HERBERT & JOANNE