


# YORK

TOWNSHIP  
BELMONT COUNTY, OHIO 1984  
**Sec. 23, T. 4, R. 3**

SCALE IN FEET  
0 100 200 400 600

FRED F. BENNETT, COUNTY ENGINEER

REVISED 3-2011

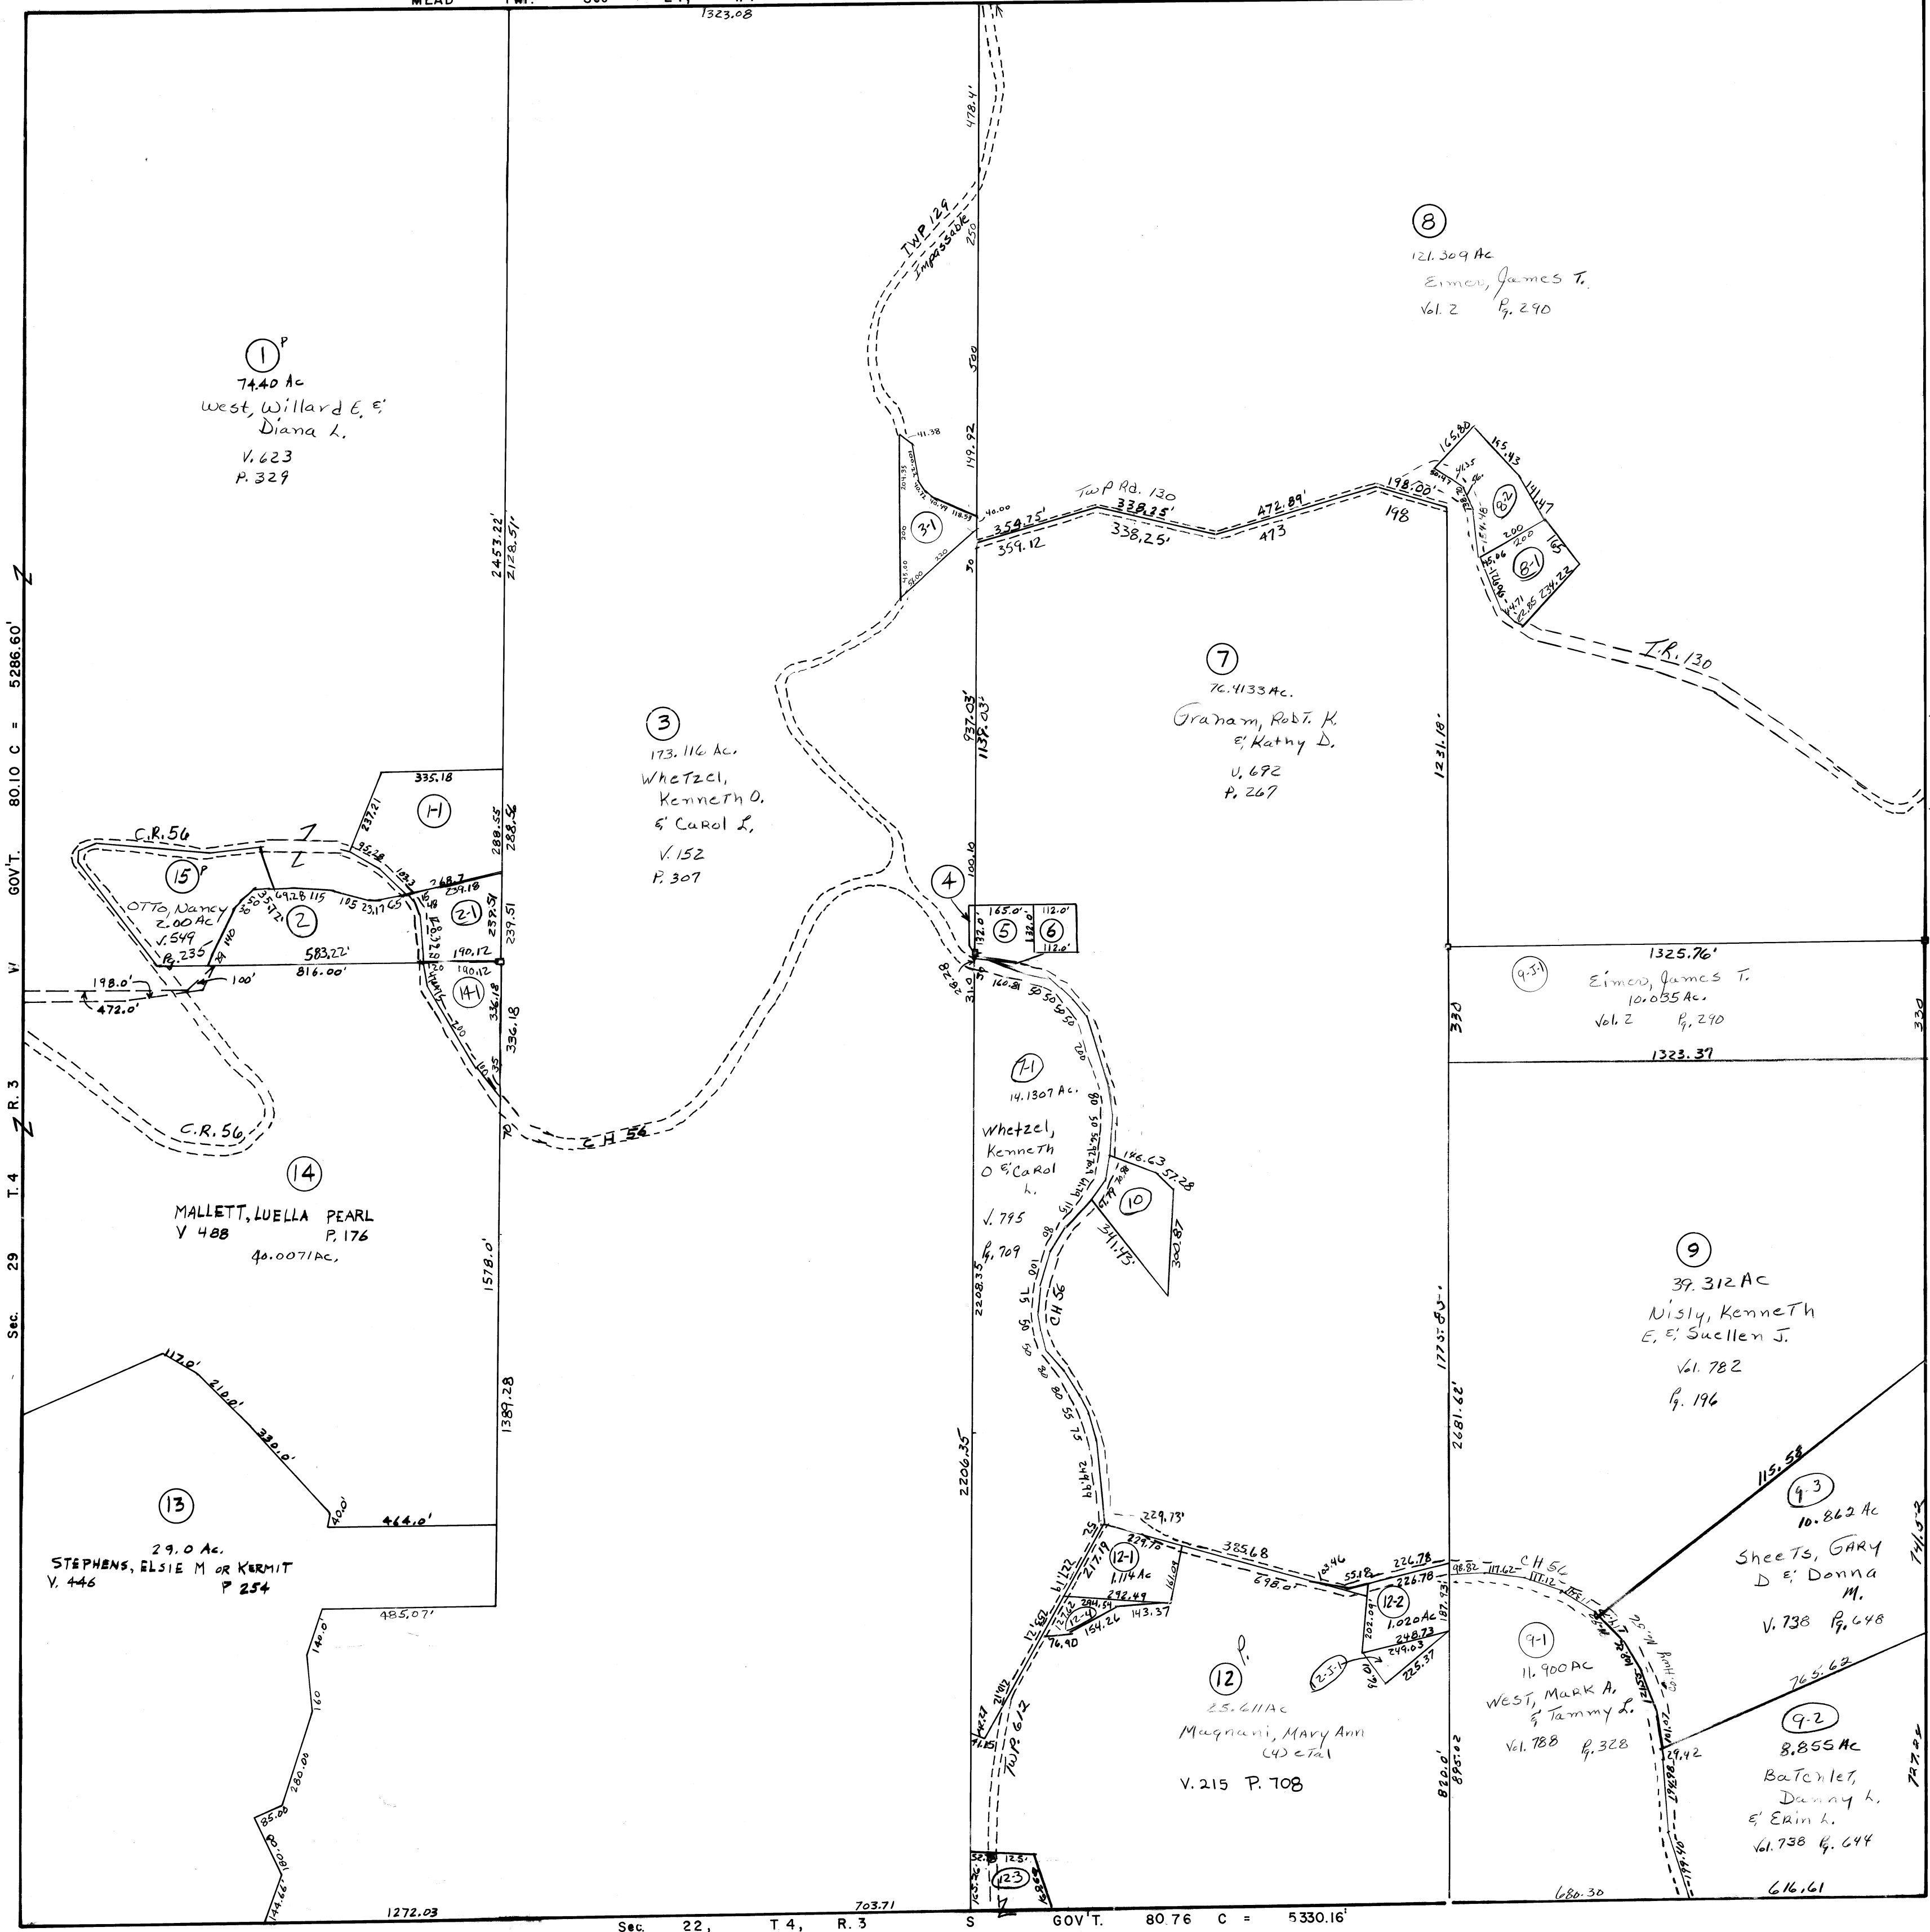

NO.	NAME	VOL.	PG.	ACRES
4	DUVALL PRIVATE CEMETERY			.03
5	THE M.E. CHURCH	32	445	.425
6	THE CEMETERY			
12-1	CORLETT, MARLENE	638	838	1.114
12-2	WEST, MARK A. & TAMMY L.	788	328	1.020
10	COVERT, PAMELA S.A. & TIAN E.	748	274	1.065
1-1	MABLEY, WAYNE A. & MANDY A.	161	277	2.60
12-3	CORLETT, JOHN M.	739	453	0.766
8-1	MULLETT, WILLIAM L. JR.	790	517	1.051
12-4	RAMSAY, MARLENE C.	800	283	.321
8-2	MULLETT, WM. & SUSAN	1	75	1.190
12-3A	WEST, MARK A. & TAMMY L.	798	510	2.480
2	RILEY, ARRON V. JR. ET AL (C)	57	540	2.465
2-1	RILEY, ARRON V. ET AL	42	366	1.100
14-1	RILEY, ARRON V. JR. (DETA)	67	698	0.929
3-1	CALDWELL, JOSEPH T. & SHIRLEY A.	245	117	1.00

Tract #11 Elim Comb w/ #7  
" " #10-1 Elim Comb w/ #7